



PART PLAN OF SPANS - UNIT 8

- * - #5 "A" BARS ARE TO BE PLACED RADIALLY AT 6 1/2" CTS. MEASURED ALONG LEFT OUTSIDE EDGE OF SUPERSTRUCTURE AND TAPERED TO 6 1/4" ALONG RIGHT OUTSIDE EDGE OF SUPERSTRUCTURE.
 - ** - RADIAL DIMENSION
- FOR NOTES, SEE SHEET 1 OF 2.

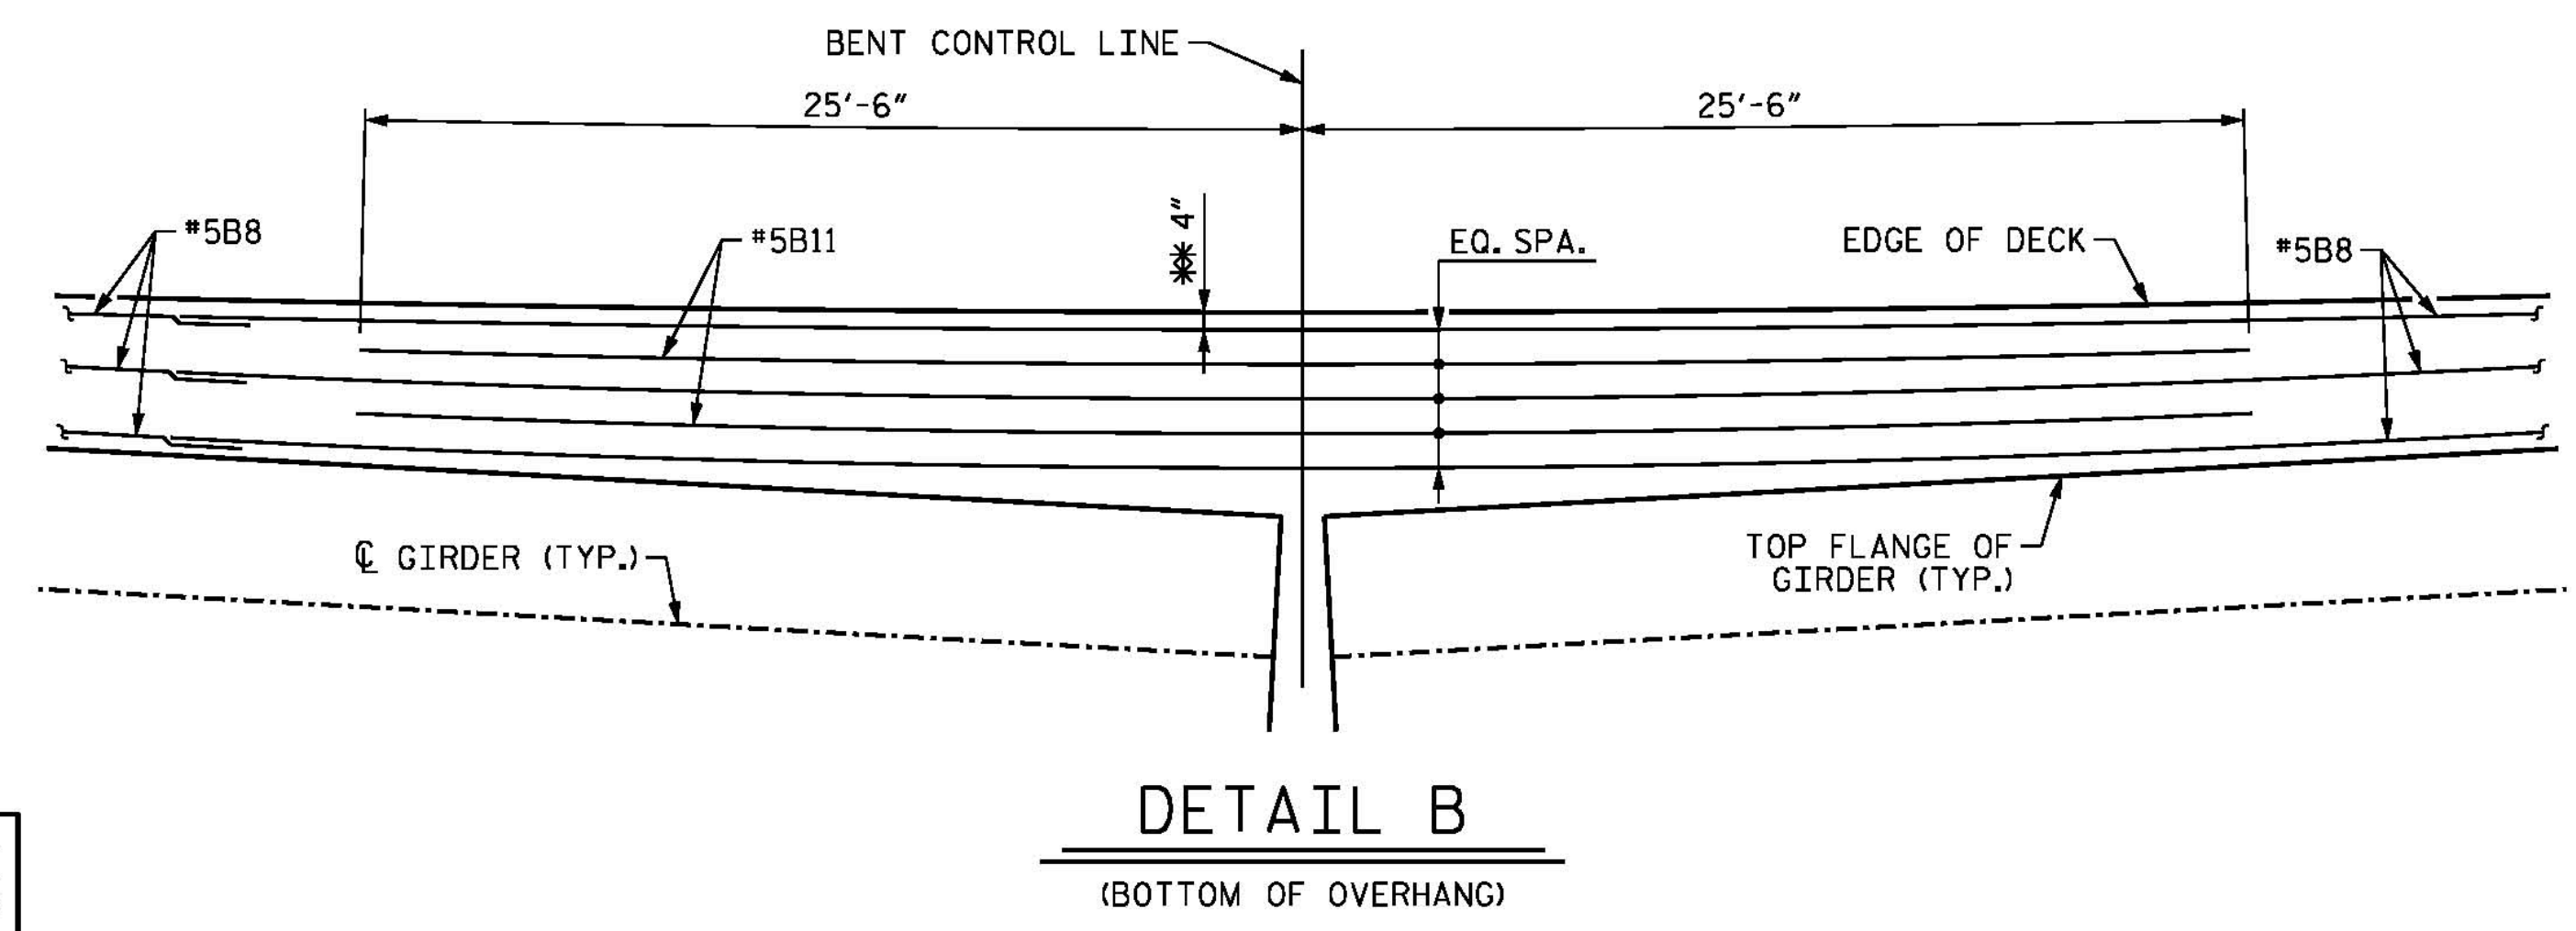

DETAIL B
(BOTTOM OF OVERHANG)

PROJECT NO. B-4929
PENDER COUNTY
 STATION: 38+13.81 -L2-
 SHEET 2 OF 2

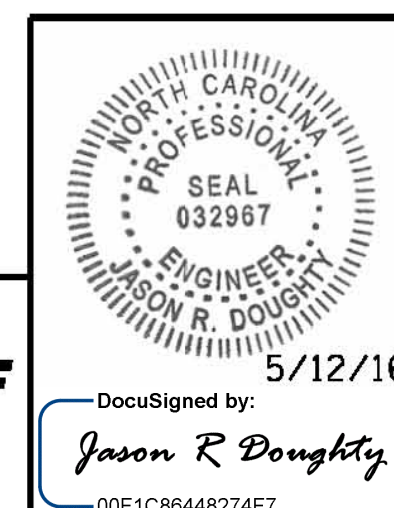

PARSONS BRINCKERHOFF
 434 FAYETTEVILLE STREET
 SUITE 1500
 RALEIGH, NC 27601
 LICENSE NO. F-0165

DocuSigned by:
Jason R. Doughty
 5/12/16
 00F1C86448274F7...

STATE OF NORTH CAROLINA		DEPARTMENT OF TRANSPORTATION		RALEIGH	
SUPERSTRUCTURE					
PLAN OF SPANS					
UNIT 8					
SPANS W, X, AND Y					
REVISIONS					
NO.	BY:	DATE:	NO.	BY:	DATE:
1			3		
2			4		
					SHEET NO.
					S-57
					TOTAL SHEETS
					278

DESIGNED BY: J. SMITH DATE: JAN 2016
 DRAWN BY: M. HOBBS DATE: JAN 2016
 CHECKED BY: E. DAVIS DATE: MAR 2016
 DESIGN ENGINEER OF RECORD: J. DOUGHTY DATE: MAY 2016

**DOCUMENT NOT CONSIDERED FINAL
 UNLESS ALL SIGNATURES COMPLETED**

5/10/2016 400.111_B4929_SMU_PS62.dgn