

NOTES



▼ - INDICATES LOCATION OF SLIDING EXPANSION JOINT. SEE DETAIL E ON SHEET 6 OF 13.

ALL DIMENSIONS ARE HORIZONTAL UNLESS OTHERWISE NOTED.

#4 "B" BARS AND #4U2 BARS MAY BE SHIFTED OR TRIMMED AS NECESSARY TO PROVIDE 2" MIN. CLEAR TO EXPANSION JOINT BLOCKOUT AND DECK DRAINS.

SEE END BENT DRAWINGS FOR ADDITIONAL INFORMATION.

OUTSIDE EDGE OF BRIDGE DECK NOT SHOWN FOR CLARITY.

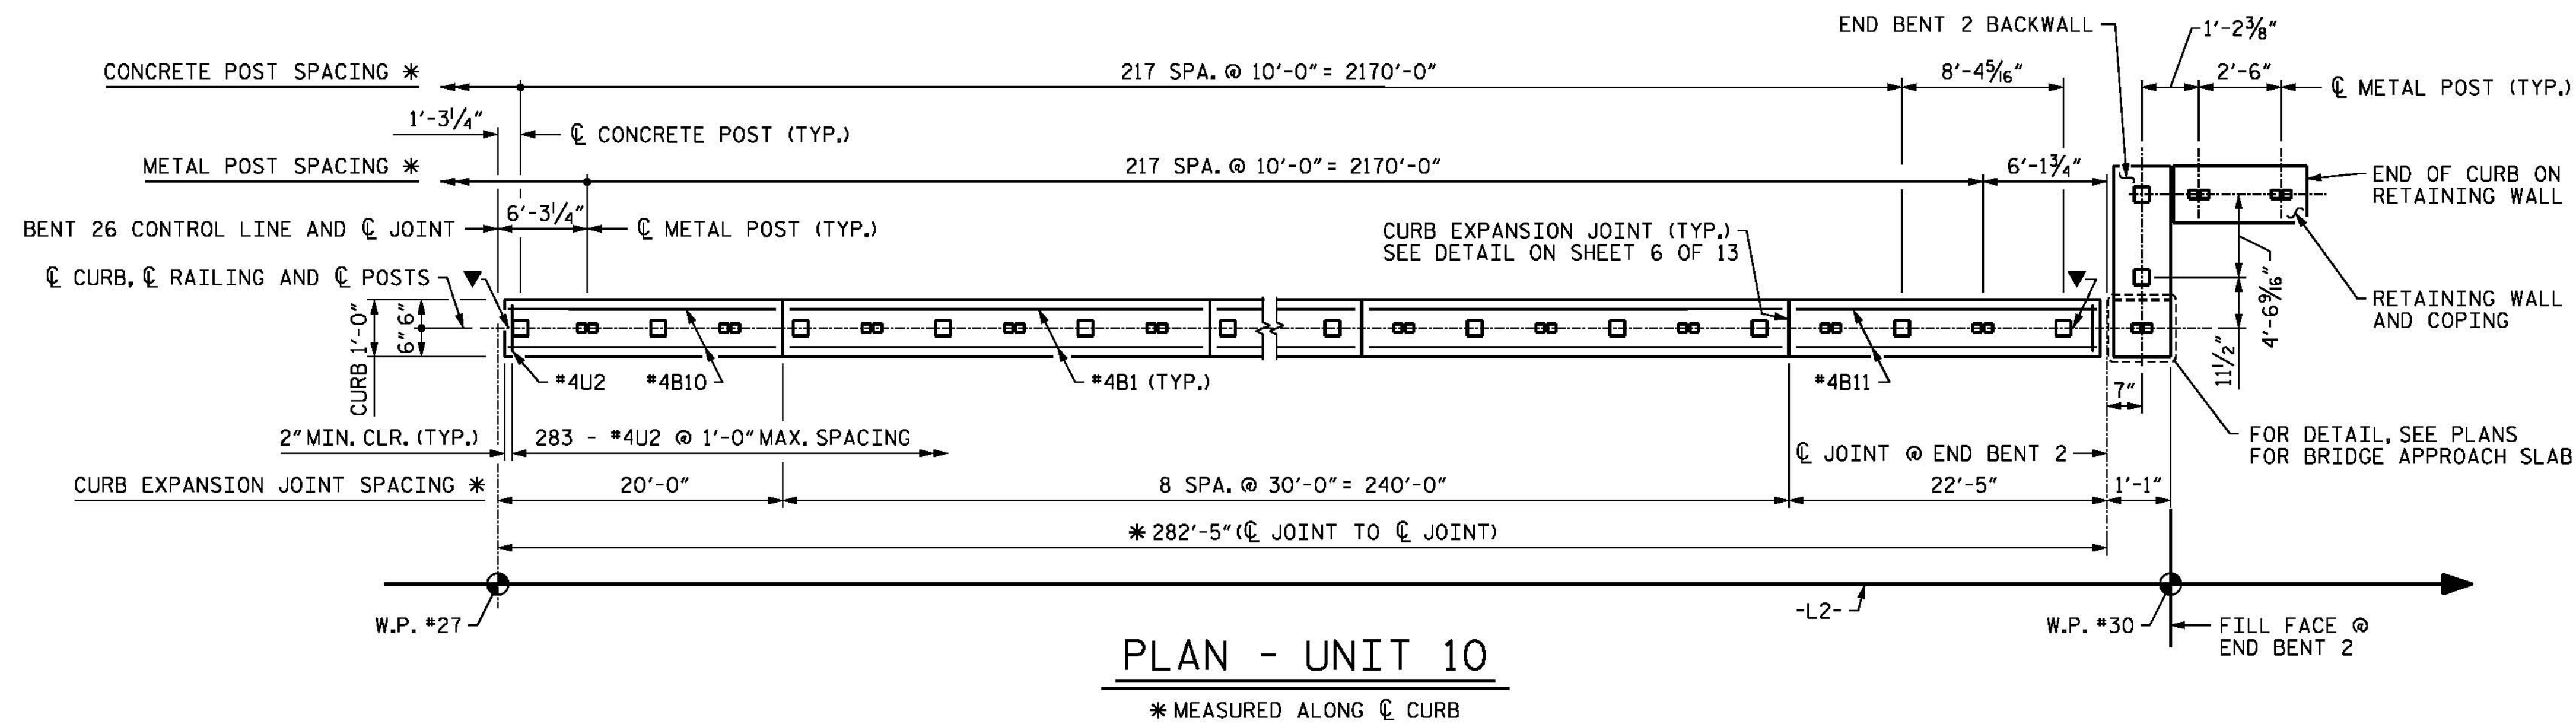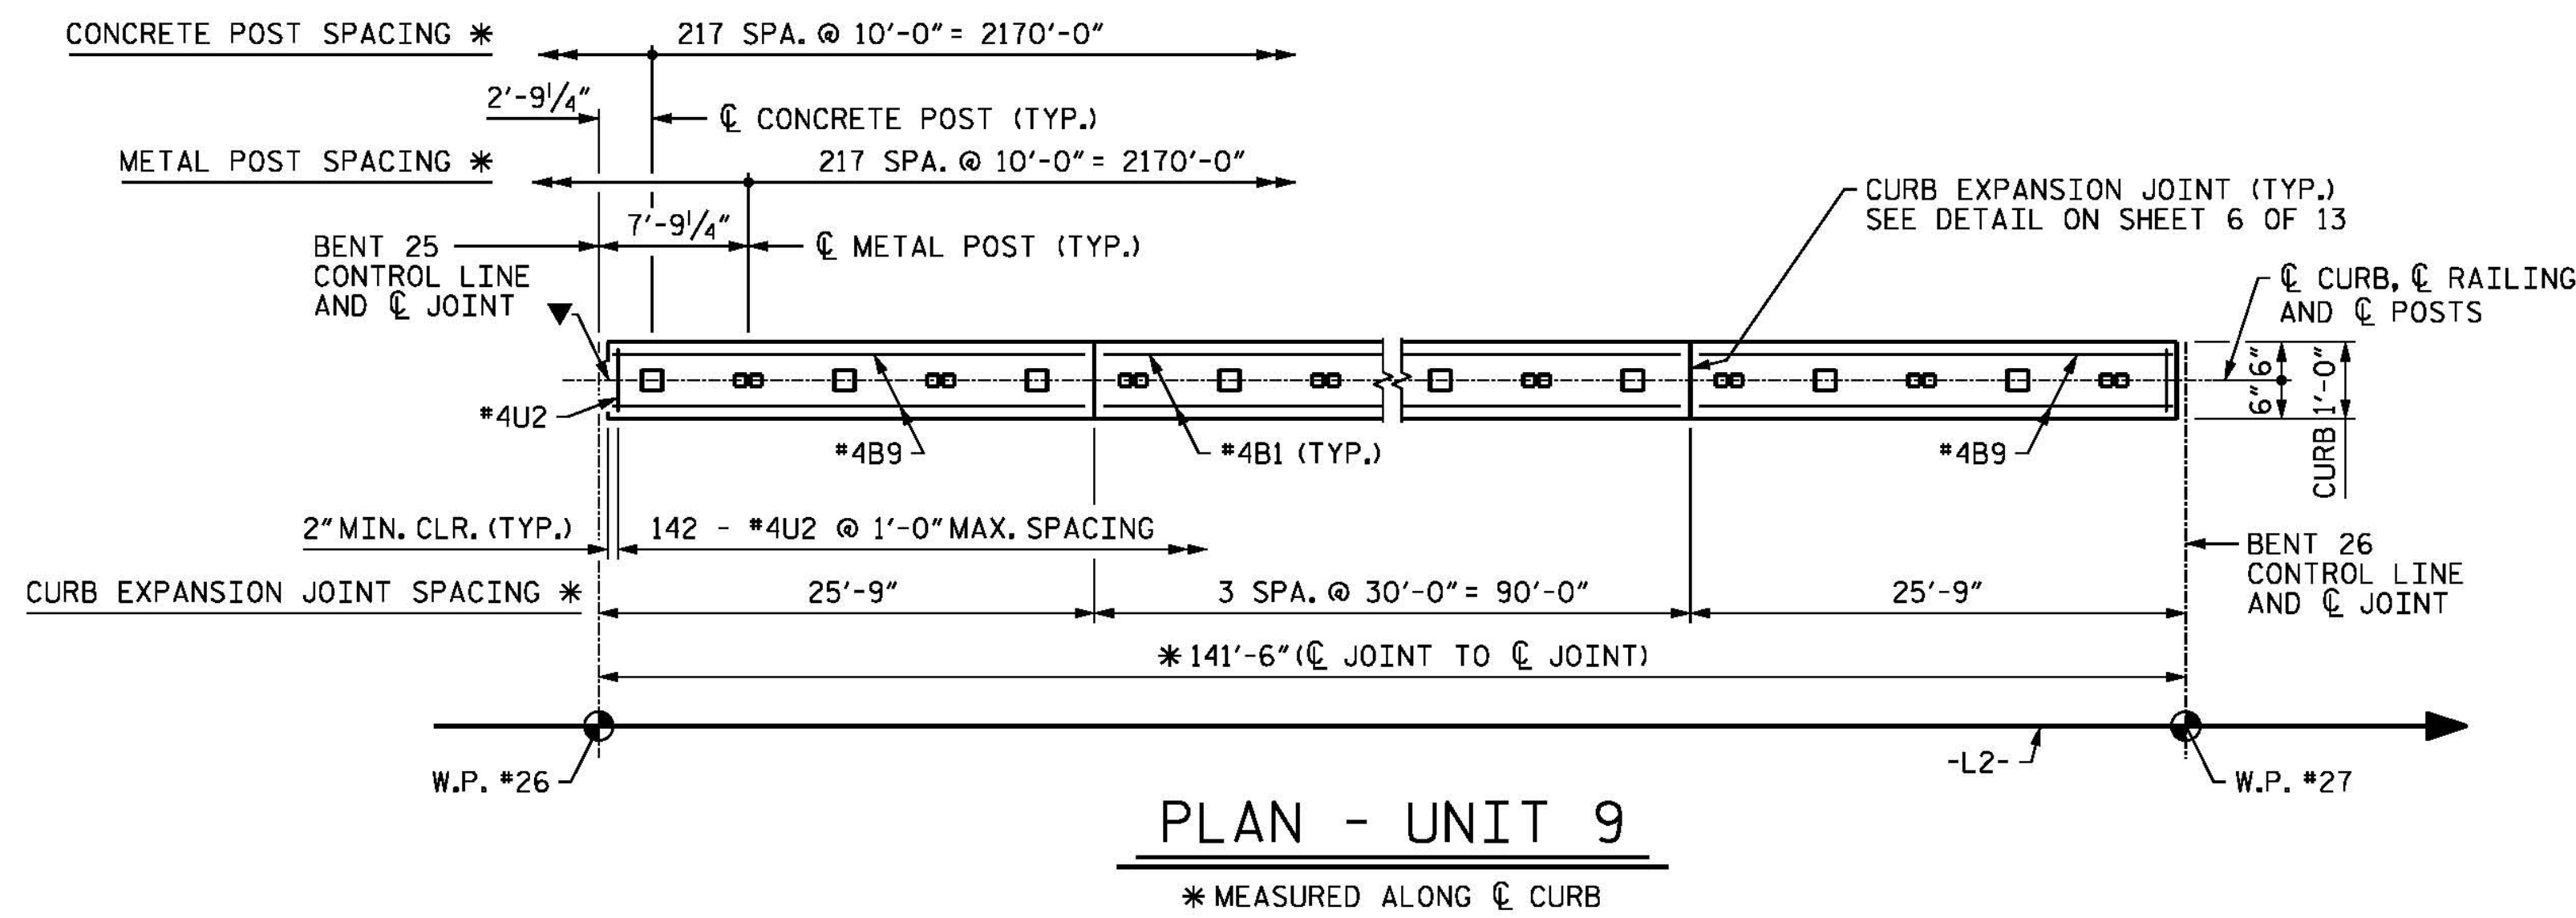

PROJECT NO. B-4929

PENDER COUNTY

STATION: 38+13.81 -L2-

SHEET 13 OF 13

STATE OF NORTH CAROLINA
 DEPARTMENT OF TRANSPORTATION
 RALEIGH
 SUPERSTRUCTURE
 PEDESTRIAN RAILING
 RAIL POST SPACING
 AND PLAN OF
 CONCRETE CURB



PARSONS BRINCKERHOFF
 434 FAYETTEVILLE STREET
 SUITE 1500
 RALEIGH, NC 27601
 LICENSE NO. F-0165

DocuSigned by:
 Jason R Doughty
 00F1C86448274F7...

5/12/16

DESIGNED BY: J. SMITH DATE: OCT 2015
 DRAWN BY: K. WHITE DATE: OCT 2015
 CHECKED BY: J. SHERMAN DATE: JAN 2016
 DESIGN ENGINEER OF RECORD: J. DOUGHTY DATE: MAY 2016

DOCUMENT NOT CONSIDERED FINAL
 UNLESS ALL SIGNATURES COMPLETED

REVISIONS						SHEET NO.
NO.	BY:	DATE:	NO.	BY:	DATE:	S-131
1			3			TOTAL SHEETS
2			4			278

5/10/2016 400_259_B4929_SMU_PED13.dgn