



PLAN

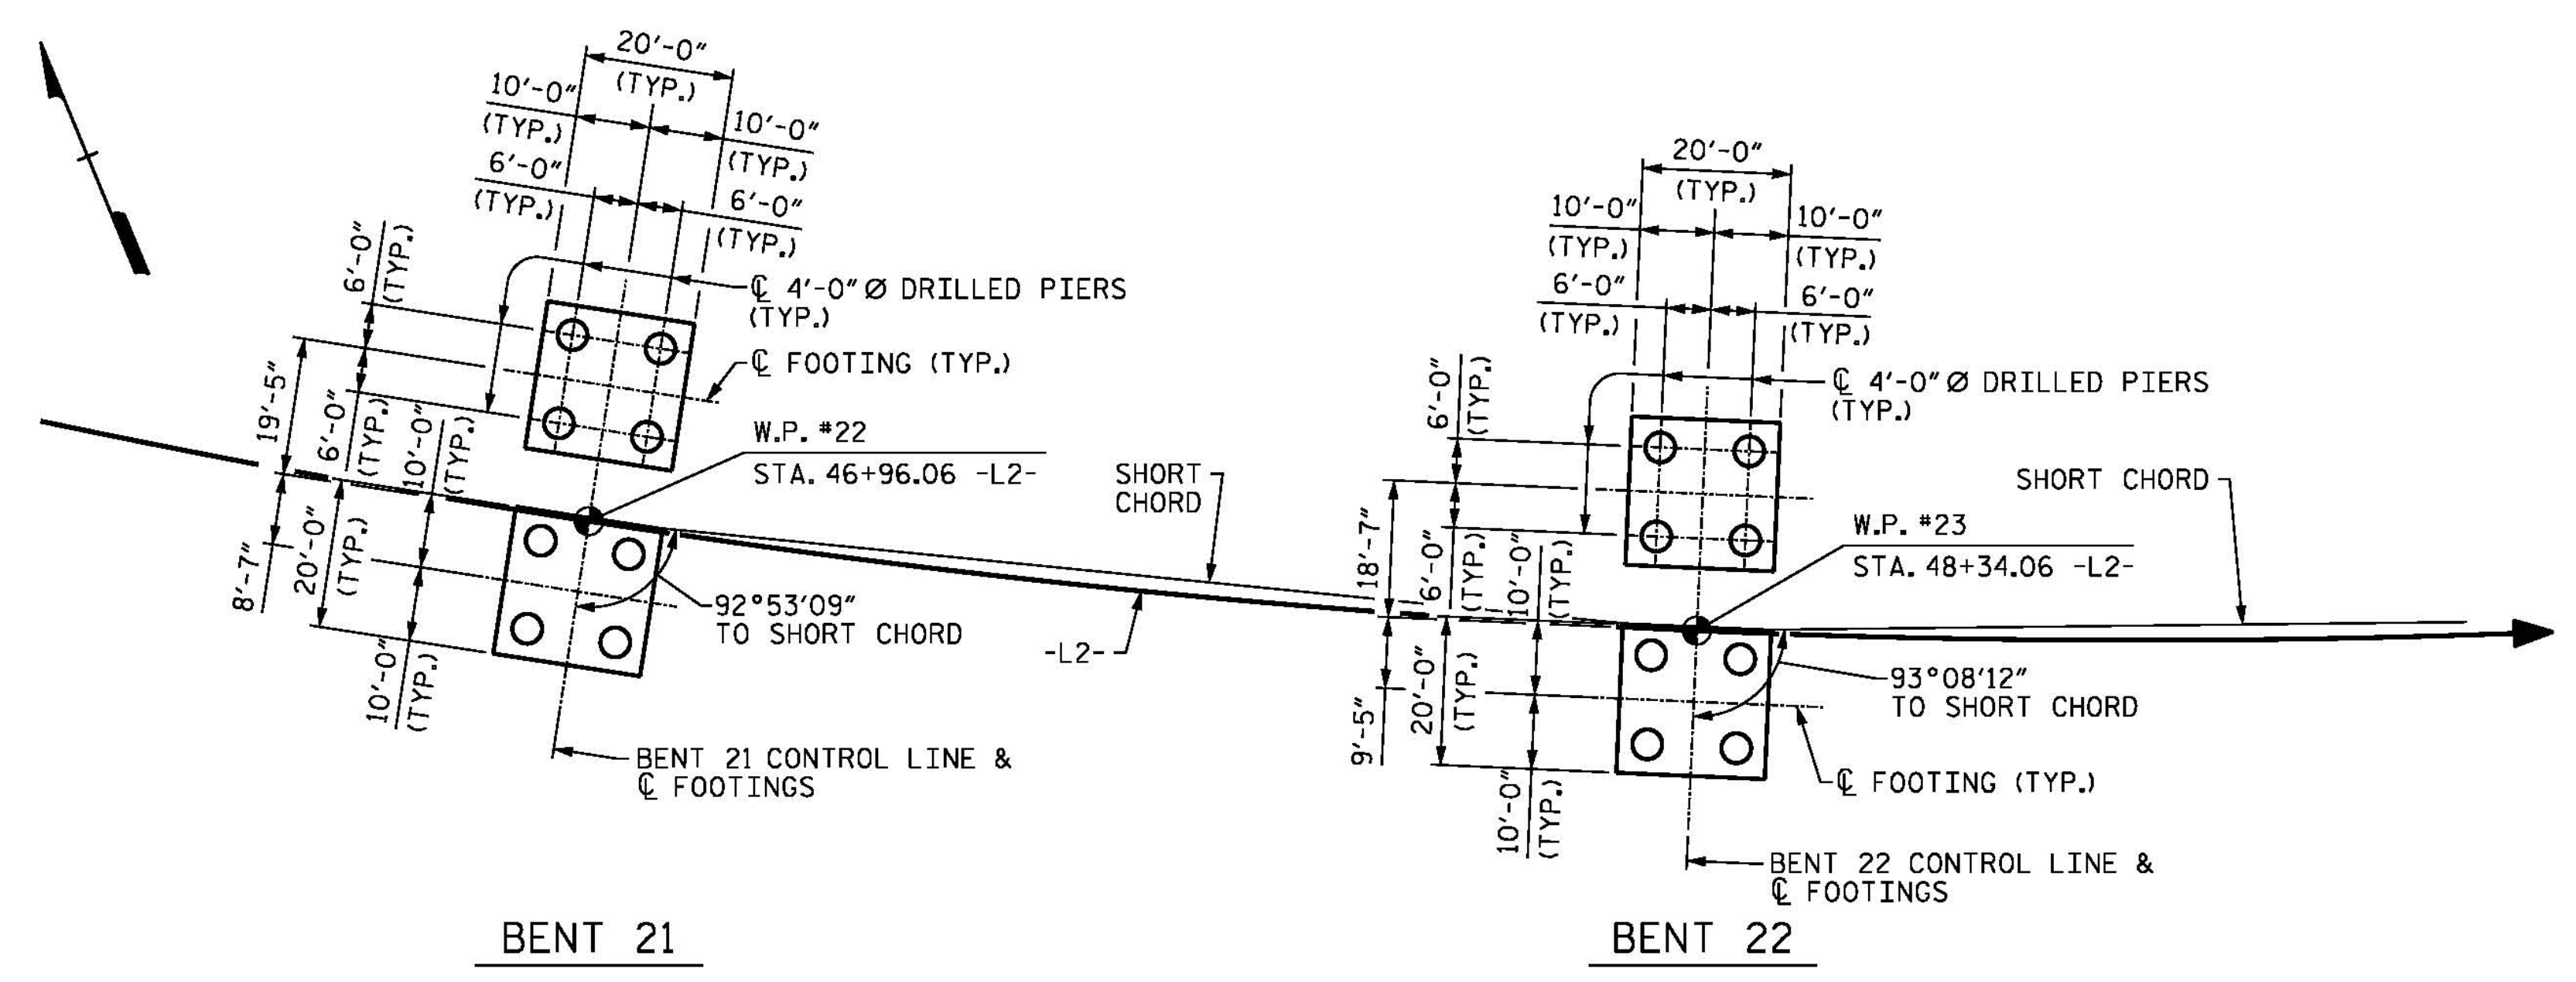

PLAN

NOTES:
FOR NOTES, SEE SHEET NO. S-17.

PROJECT NO. B-4929
PENDER COUNTY
 STATION: 38+13.81 -L2-
 SHEET 2 OF 2 STEEL ALTERNATE

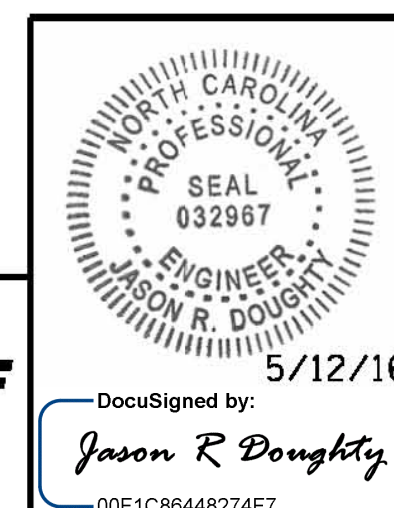

PARSONS BRINCKERHOFF
 434 FAYETTEVILLE STREET
 SUITE 1500
 RALEIGH, NC 27601
 LICENSE NO. F-0165

| | | | | | |
|--|-----|-------|-----|-----|---------------------|
| STATE OF NORTH CAROLINA DEPARTMENT OF TRANSPORTATION RALEIGH | | | | | |
| GENERAL DRAWING FOUNDATION LAYOUT | | | | | |
| SHEET NO. S-222 | | | | | |
| REVISIONS | | | | | |
| NO. | BY: | DATE: | NO. | BY: | DATE: |
| 1 | | | 3 | | |
| 2 | | | 4 | | |
| | | | | | TOTAL SHEETS 278 |

DESIGNED BY: J. DOUGHTY DATE: JAN 2016
 DRAWN BY: KEW/MAH DATE: JAN 2016
 CHECKED BY: B. LOFLIN DATE: MAR 2016
 DESIGN ENGINEER OF RECORD: J. DOUGHTY DATE: MAY 2016

5/12/2016 401_021_B4929_SMJ_FL3.dgn