
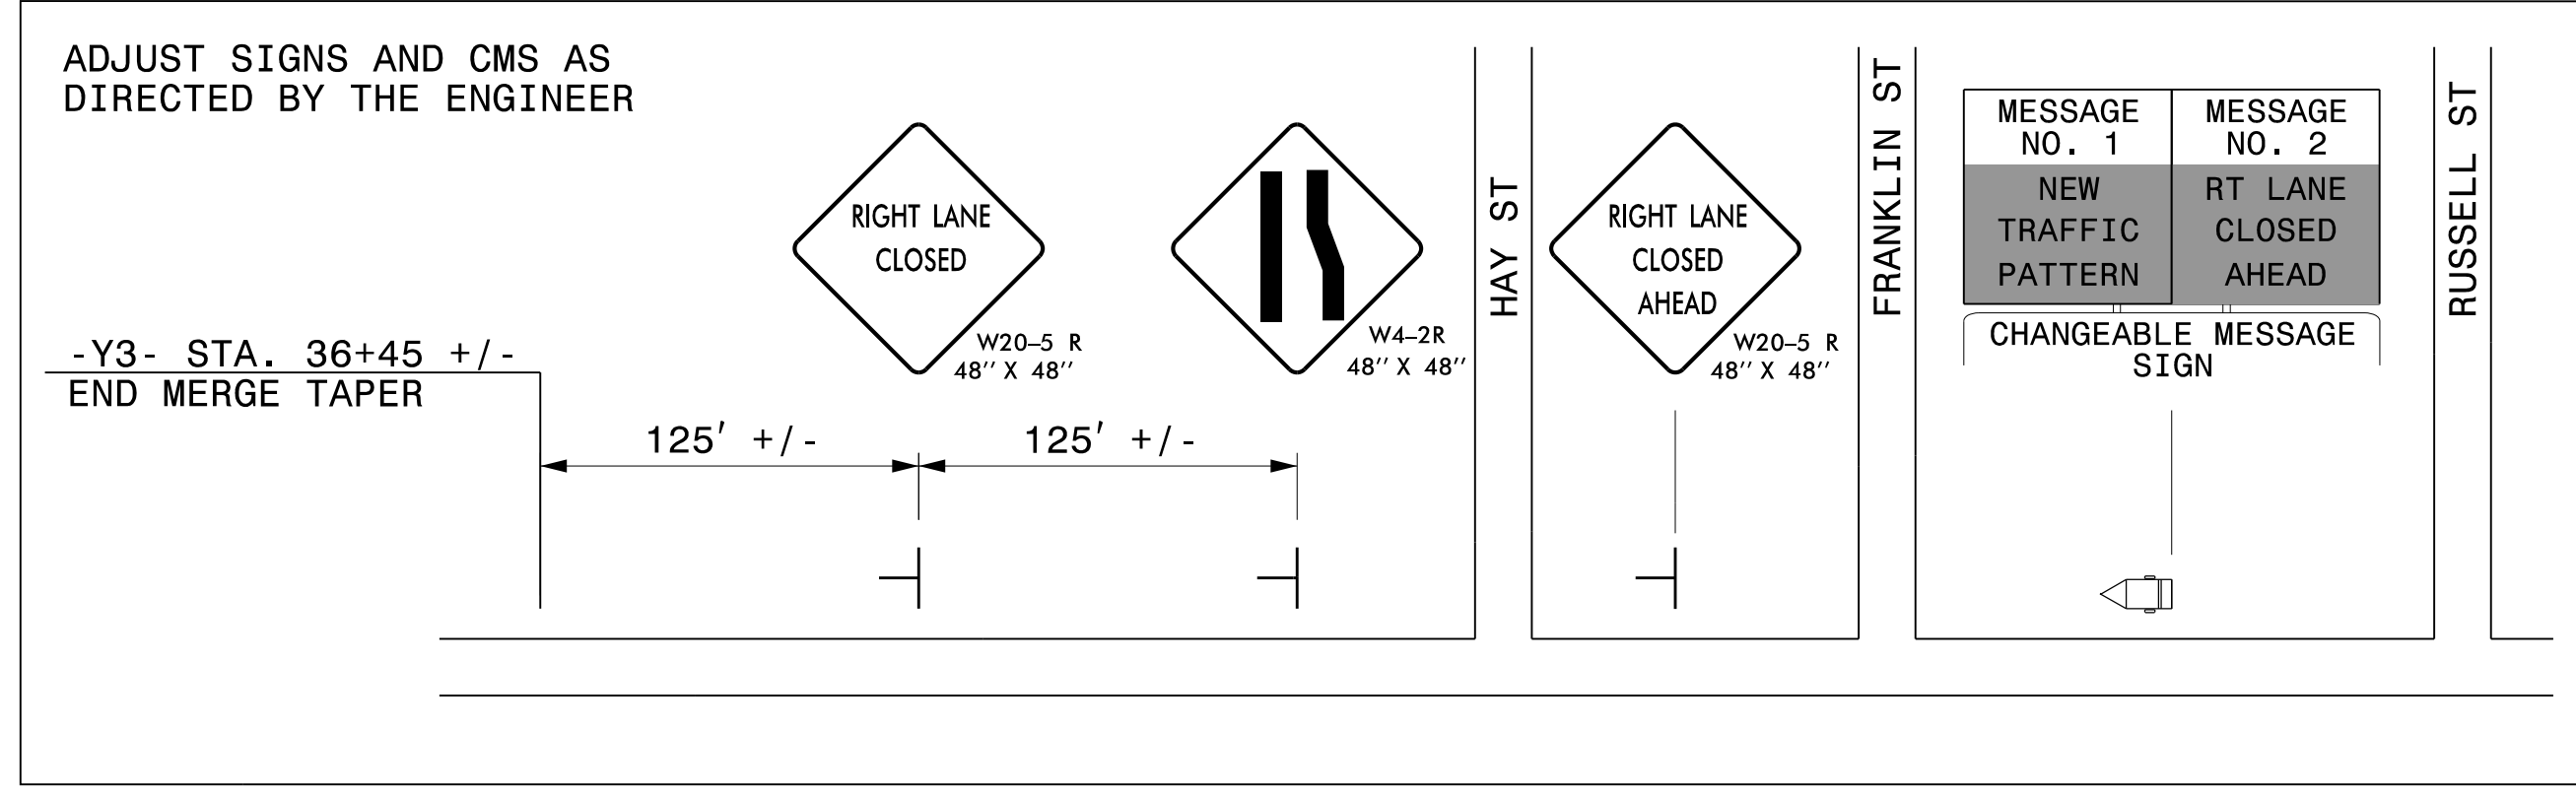



PLOT DRIVER: NCDOT\_pdf\_color\_eng\_100.plt  
 USER: charnden  
 FILE: pw:\PWAPP\TPA01\SouthEast-Tampa\Documents\000166\CON0079159\000000000220964\06.00.00\Project\Design\B-4490\Traffic\TrafficControl\TCP\B-4490\_TMP\_TMP-22.dgn

SEE TMP - 21

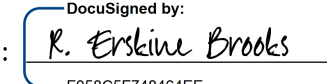


APPROVED:   
 DATE: 3/30/2016

SEAL

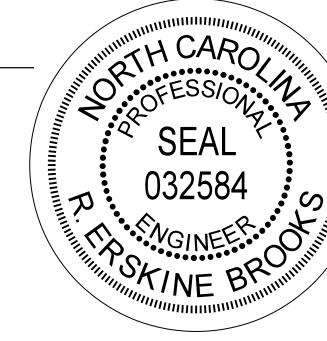

**DOCUMENT NOT CONSIDERED FINAL UNLESS ALL SIGNATURES COMPLETED**

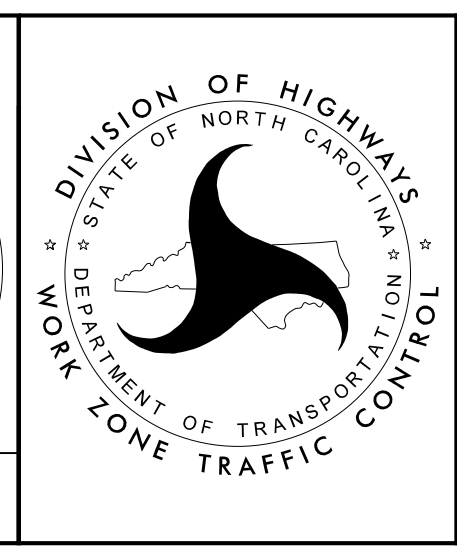

**PHASE 2  
STEP 3**