
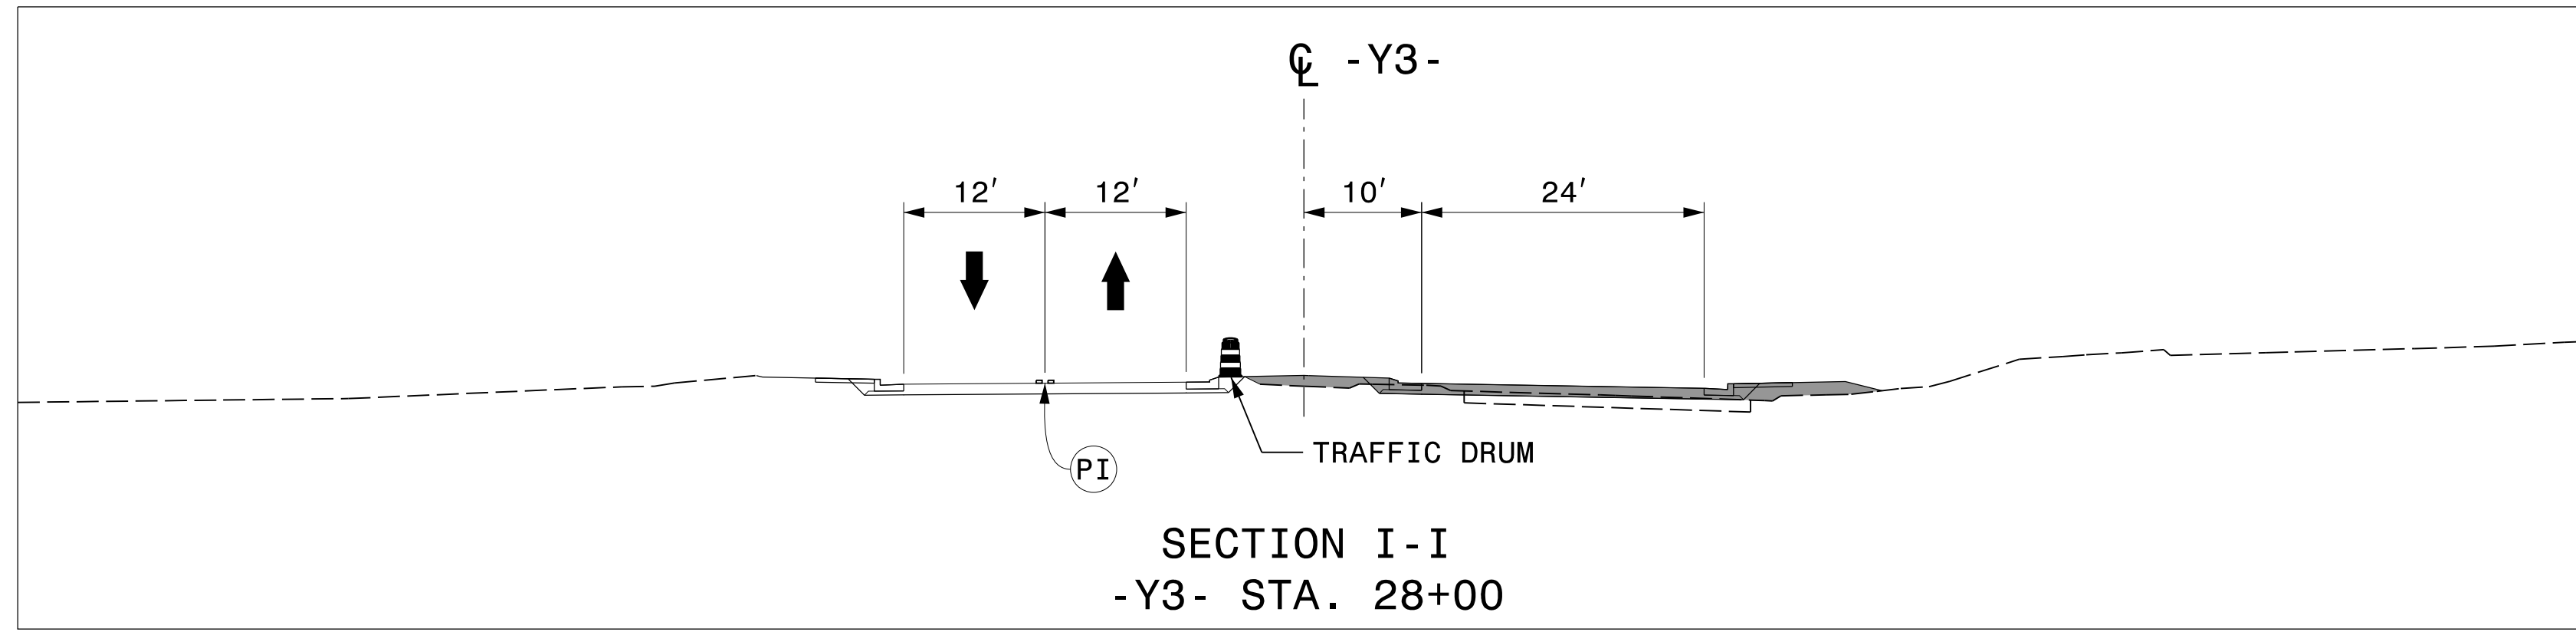
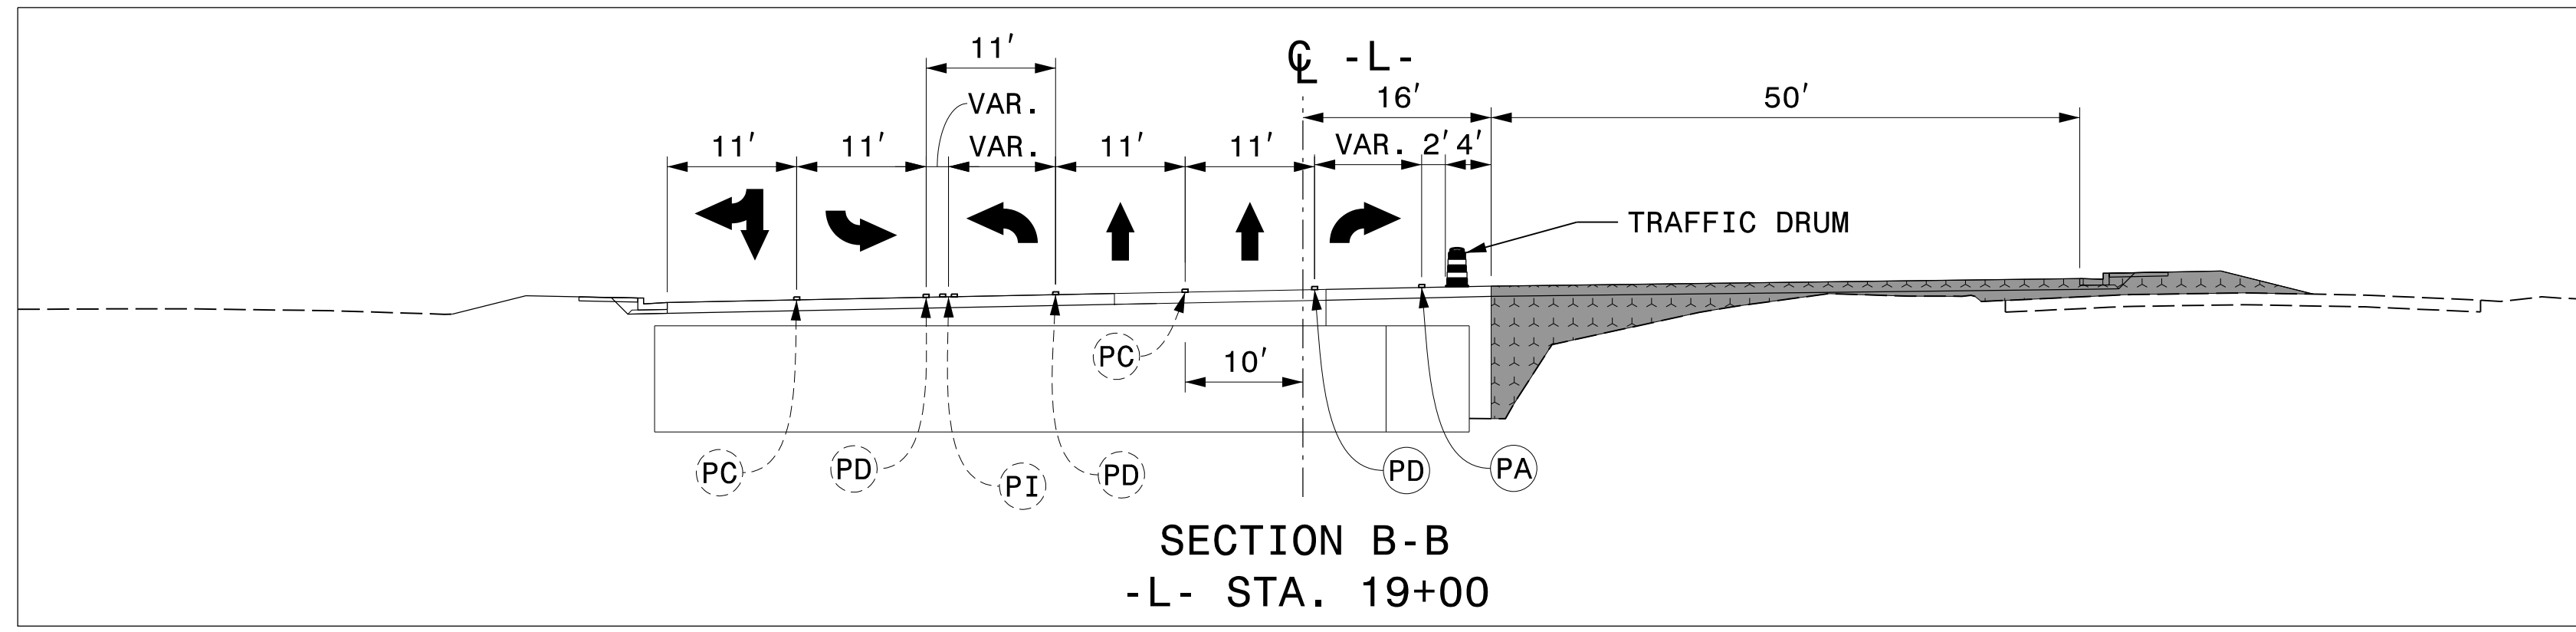



PLOT DRIVER: NCDOT_pdf_color_eng_100.plt
 USER: charnden
 FILE: pw:\NWAPP\TPA01\SouthEast_Tampa\Documents\000166\CON0079759\000000000220964\06_00_Project_Design\B-4490_TrafficControl\TCP\B-4490_TMP_TMP-26.dgn
 PENTABLE: NCDOT_tcp.tbl
 DATE: 3/28/2016
 TIME: 10:28:19 AM

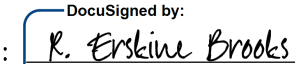


APPROVED: 
F058C5F74846AEE...

DATE: 3/30/2016

SEAL



**DOCUMENT NOT CONSIDERED FINAL
UNLESS ALL SIGNATURES COMPLETED**

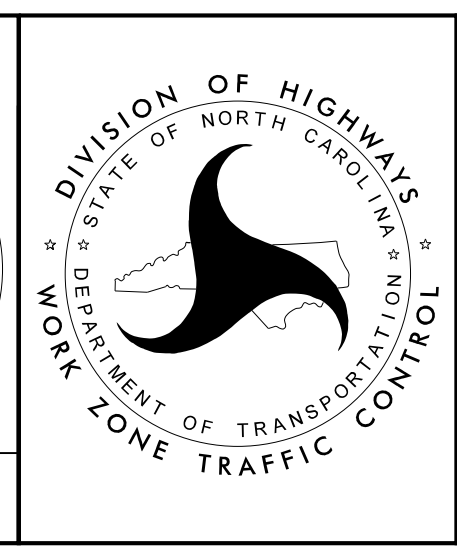

**PHASE 2
STEP 4
TYPICAL SECTIONS**