


8/23/99

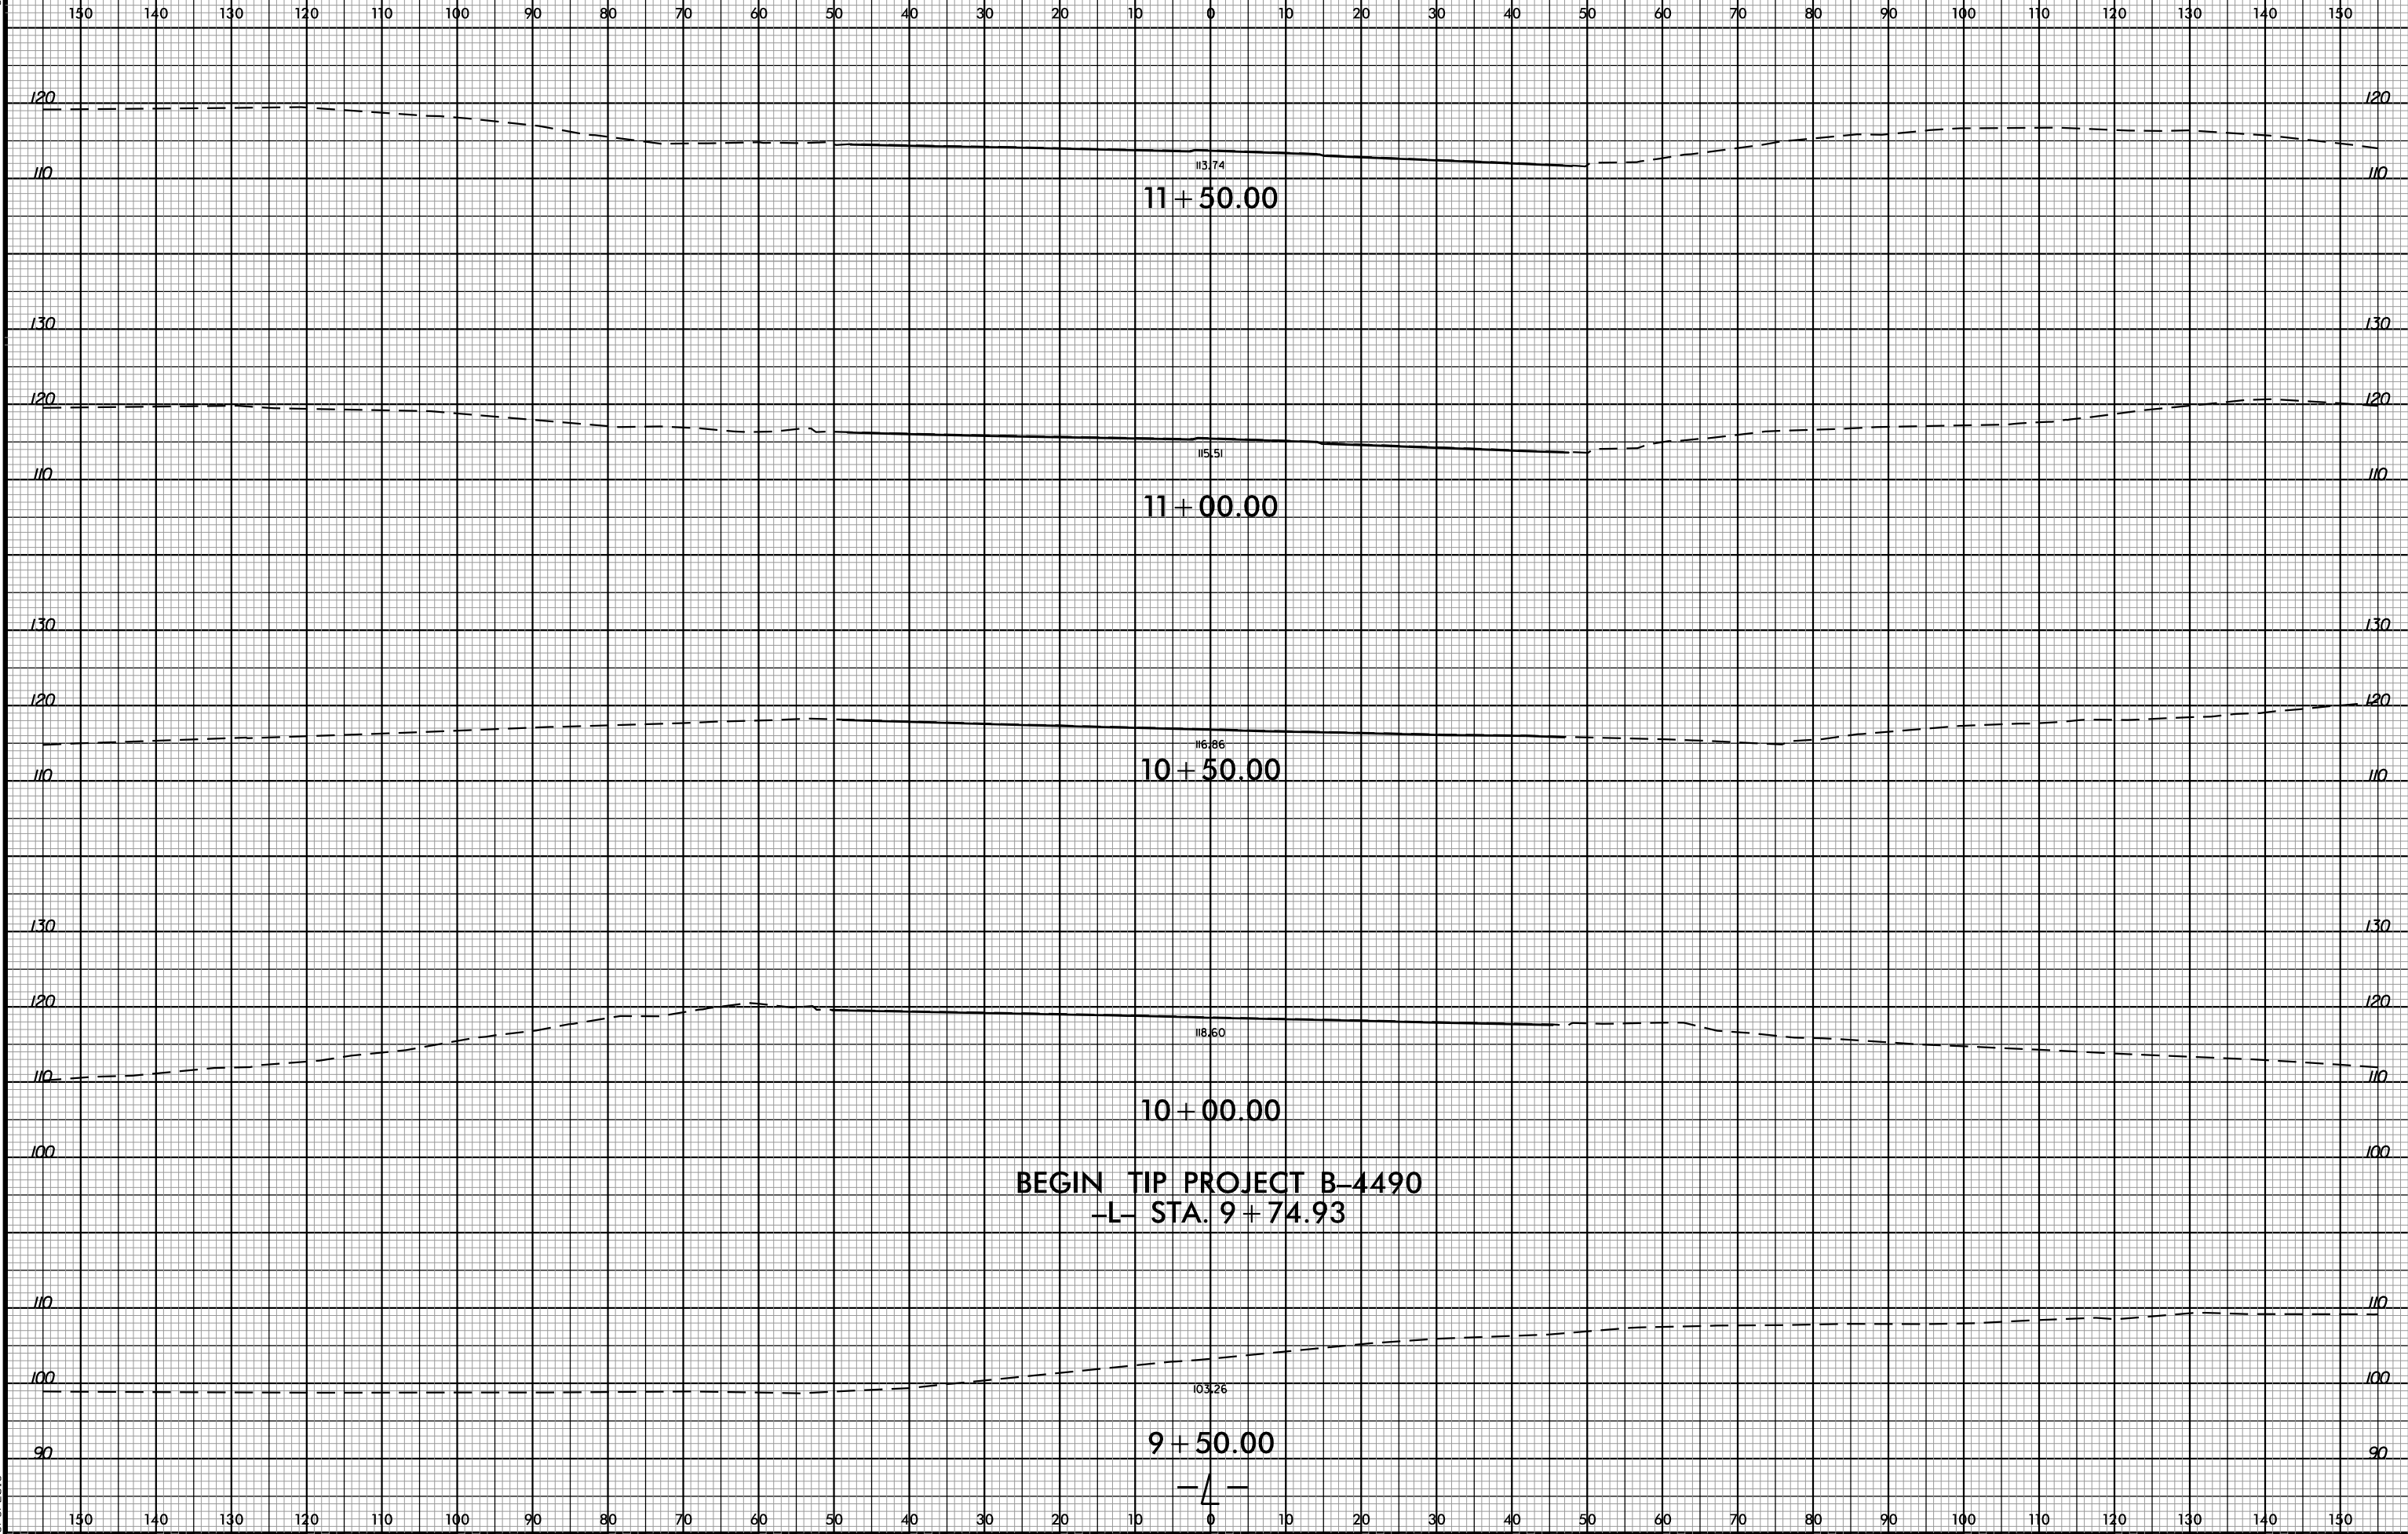

PROJ. REFERENCE NO.  
B-4490

SHEET NO.  
X-1



2:05:25 PM  
8/17/99  
6/13/2015  
p1.tcf9