


8/23/99

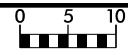


PROJ. REFERENCE NO.  
B-4490

SHEET NO.  
X-12

150 140 130 120 110 100 90 80 70 60 50 40 30 20 10 0 10 20 30 40 50 60 70 80 90 100 110 120 130 140 150

END APPROACH SLAB  
-L- STA. 30+69.73

END BRIDGE  
-L- STA. 30+96.17

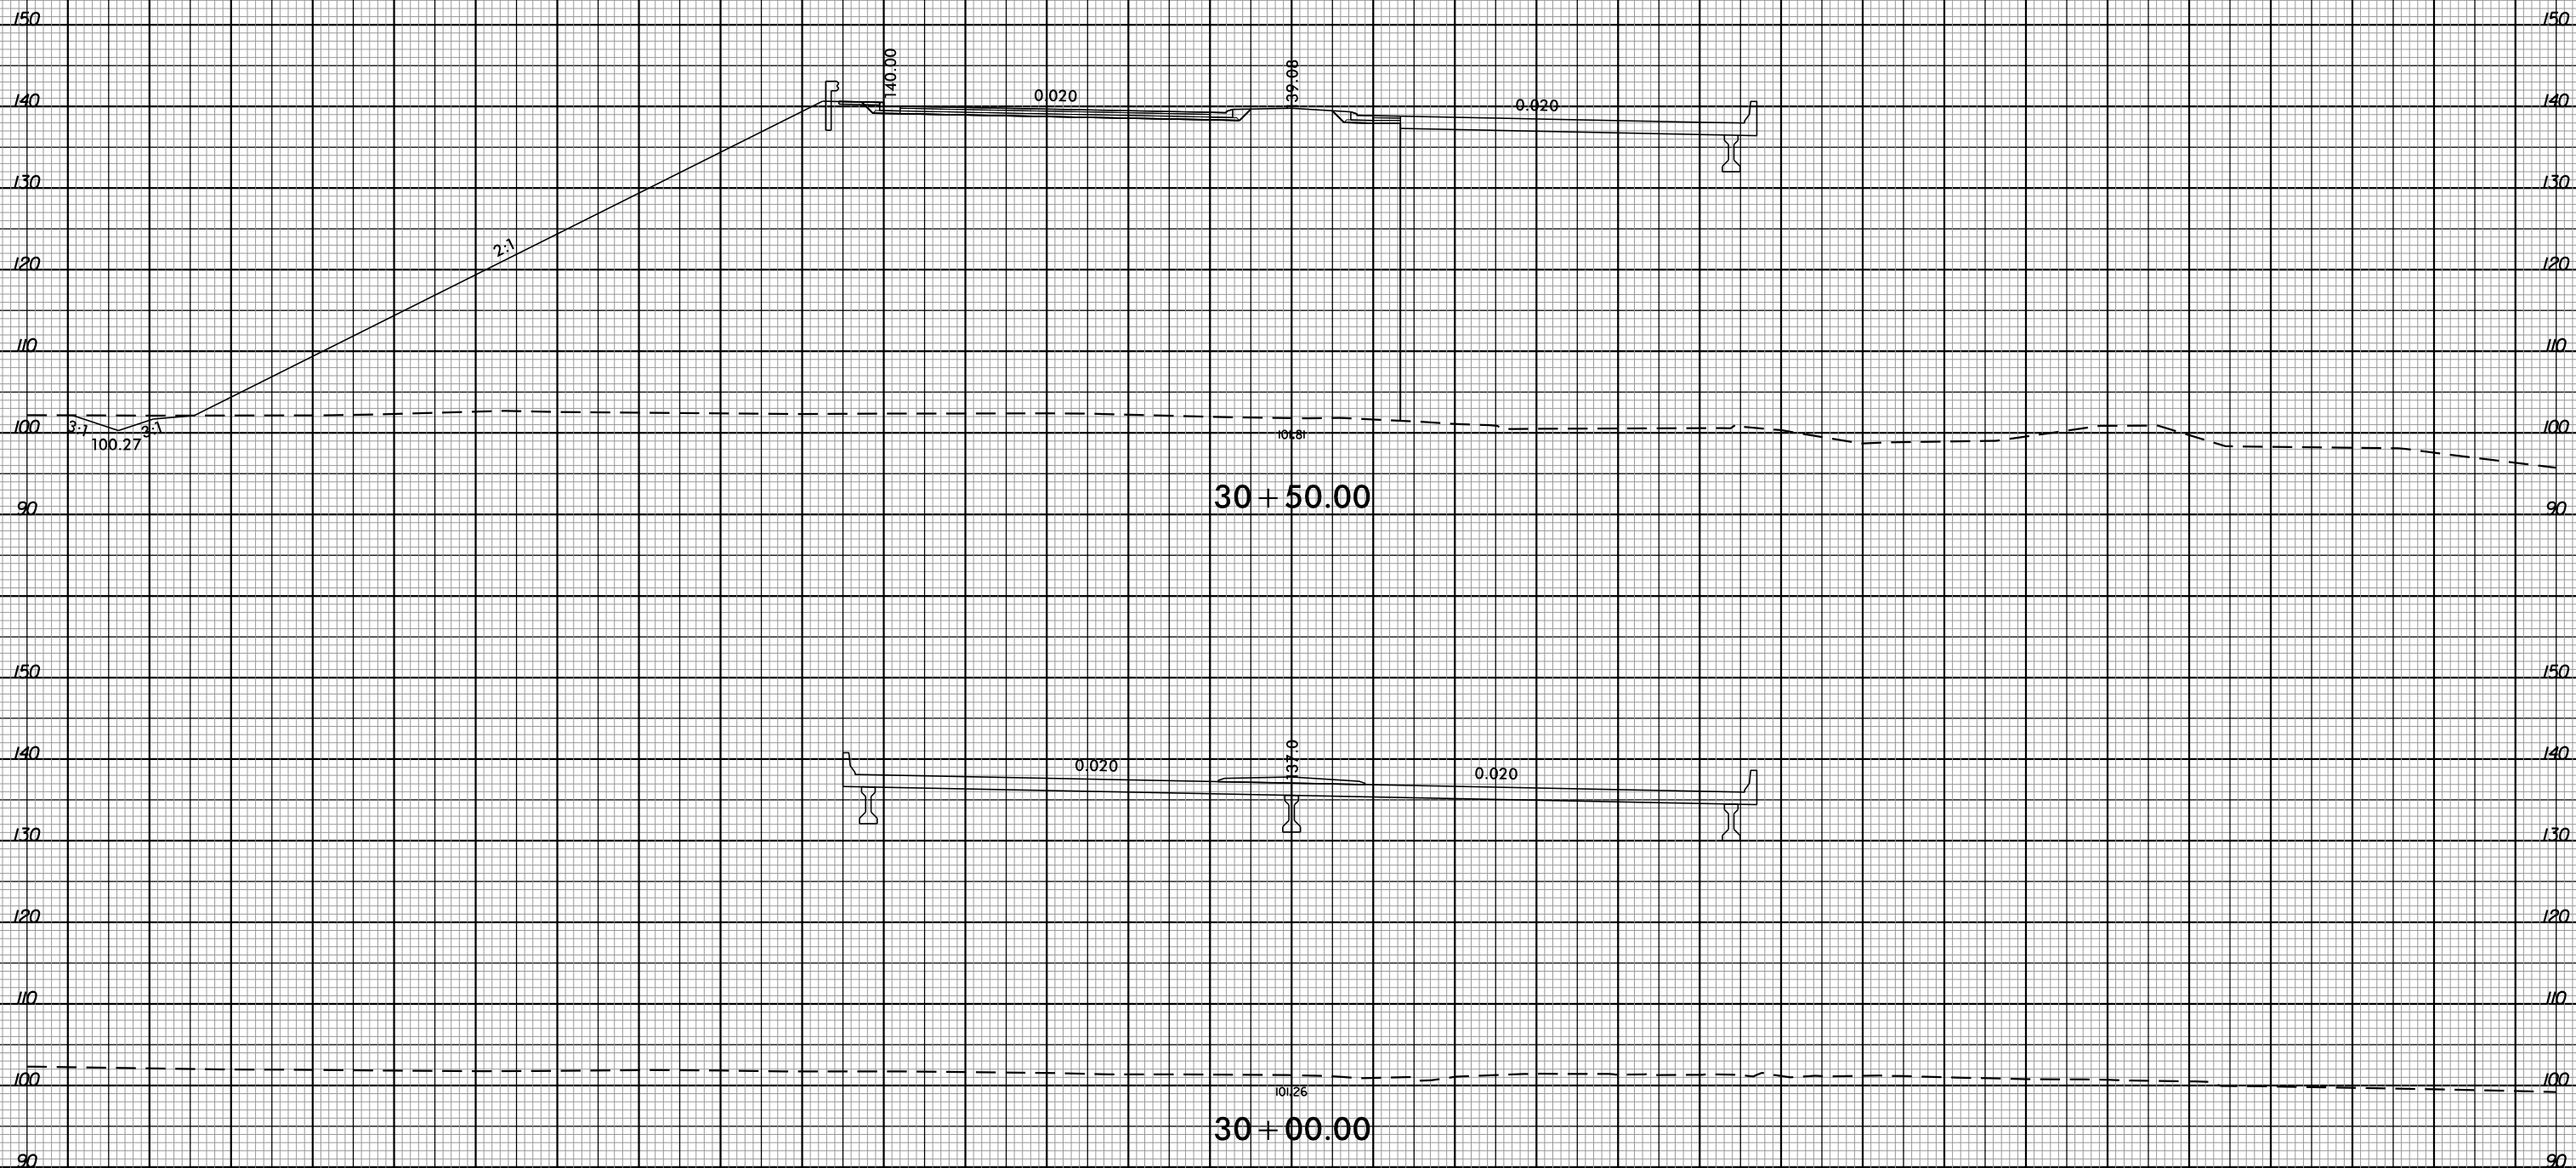

8/24/99 PM  
8:47:16 PDF  
6/3/2015

150 140 130 120 110 100 90 80 70 60 50 40 30 20 10 0 10 20 30 40 50 60 70 80 90 100 110 120 130 140 150