

8/23/99




PROJ. REFERENCE NO.
B-4490

SHEET NO.
X-17

150 140 130 120 110 100 90 80 70 60 50 40 30 20 10 0 10 20 30 40 50 60 70 80 90 100 110 120 130 140 150

END APPROACH SLAB
-L- STA. 35+96.31

END BRIDGE
-L- STA. 35+72.31

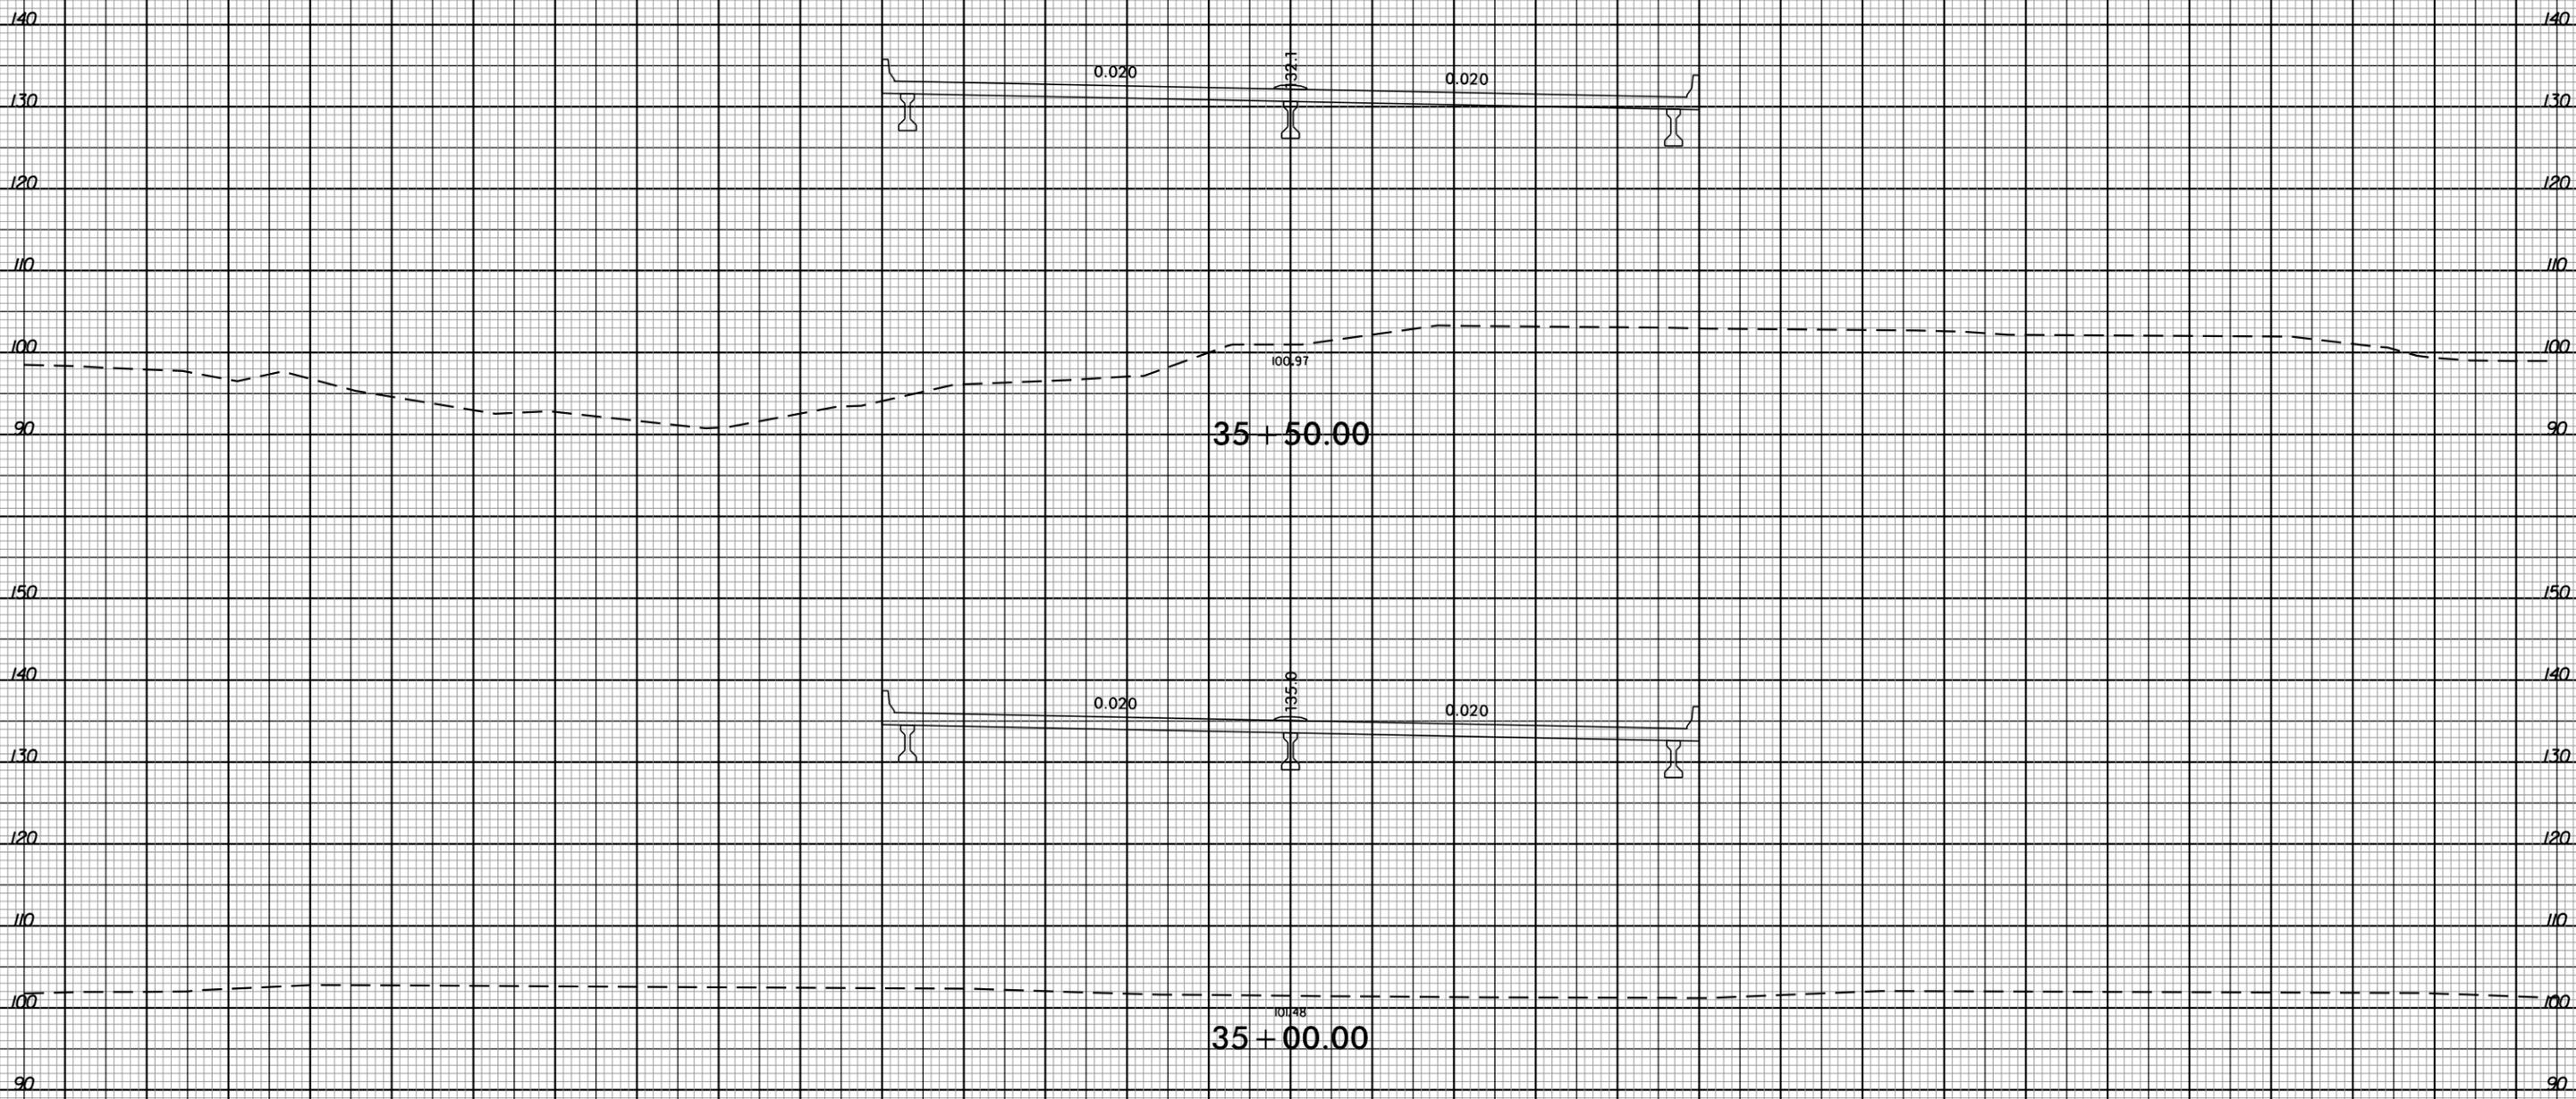

35 + 50.00

35 + 00.00

-L-

2:25:57 PM
8/23/99
6/23/2015