


GEOTECHNICAL ENGINEER


ENGINEER

DocuSigned by: *[Signature]* 9/25/2015

APPROPRIATE SIGNATURE DATE SIGNATURE DATE

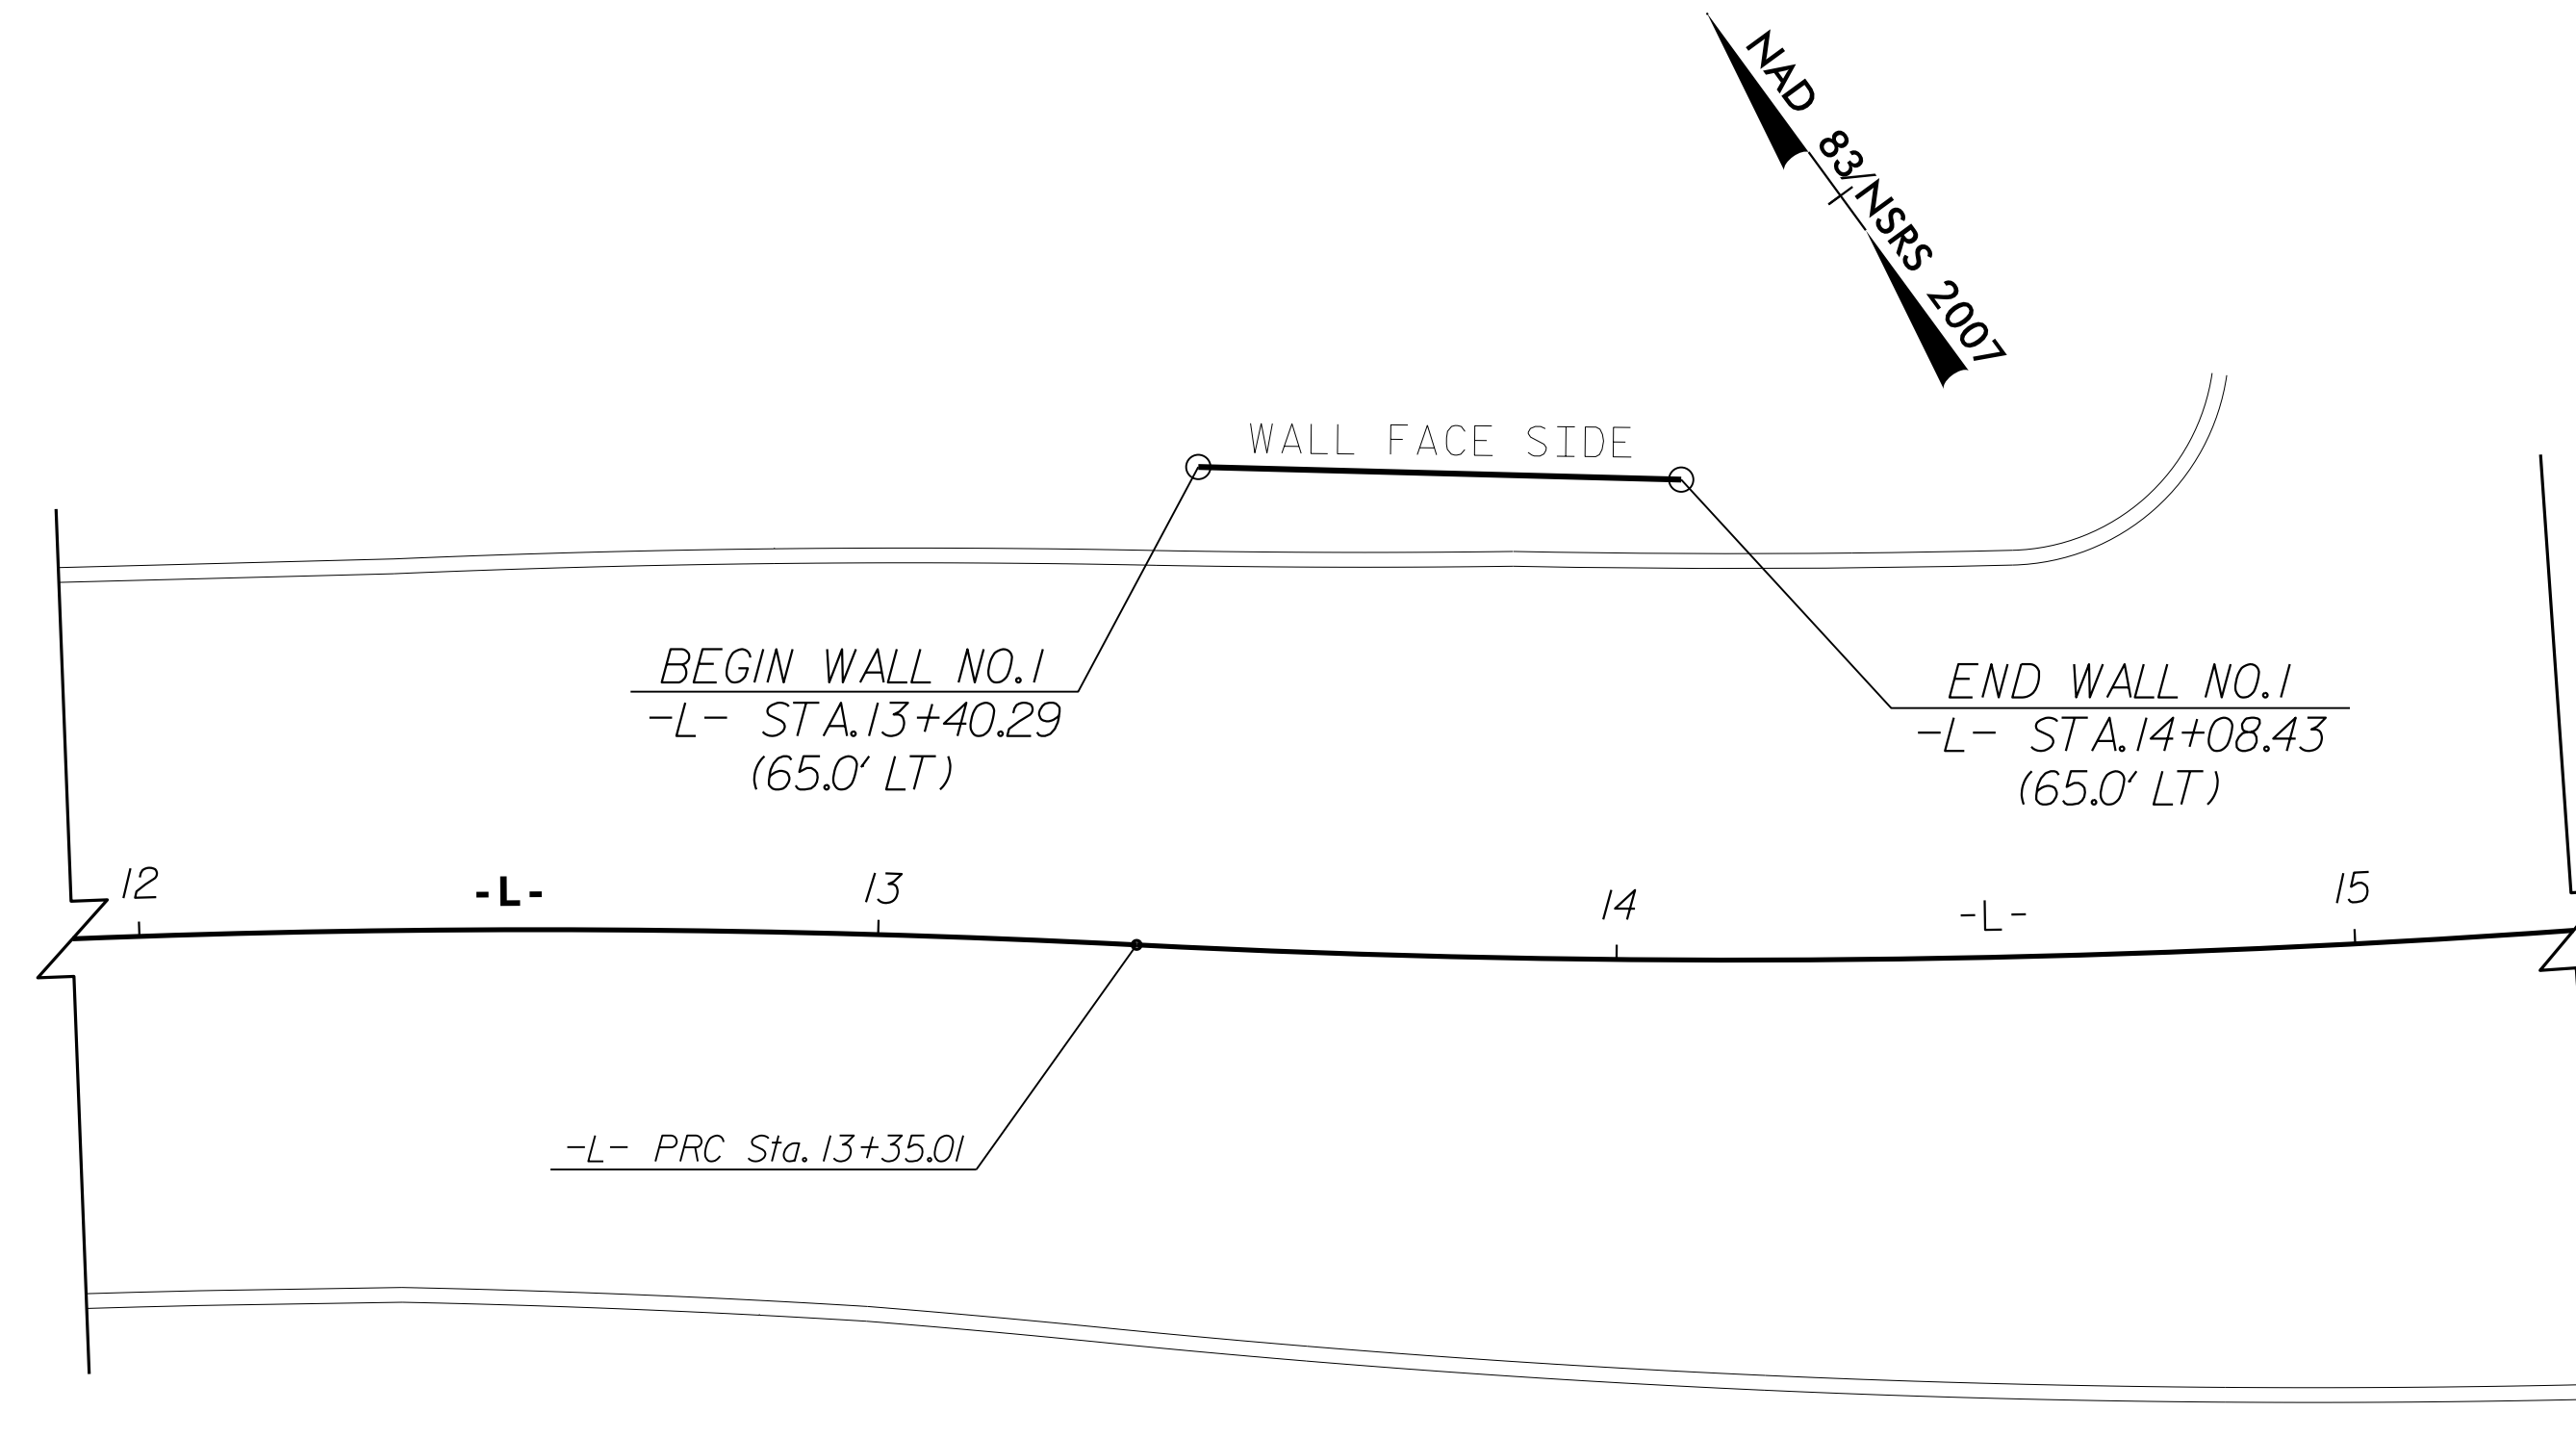

PLAN VIEW FOR RETAINING WALL NO. 1
N.T.S.

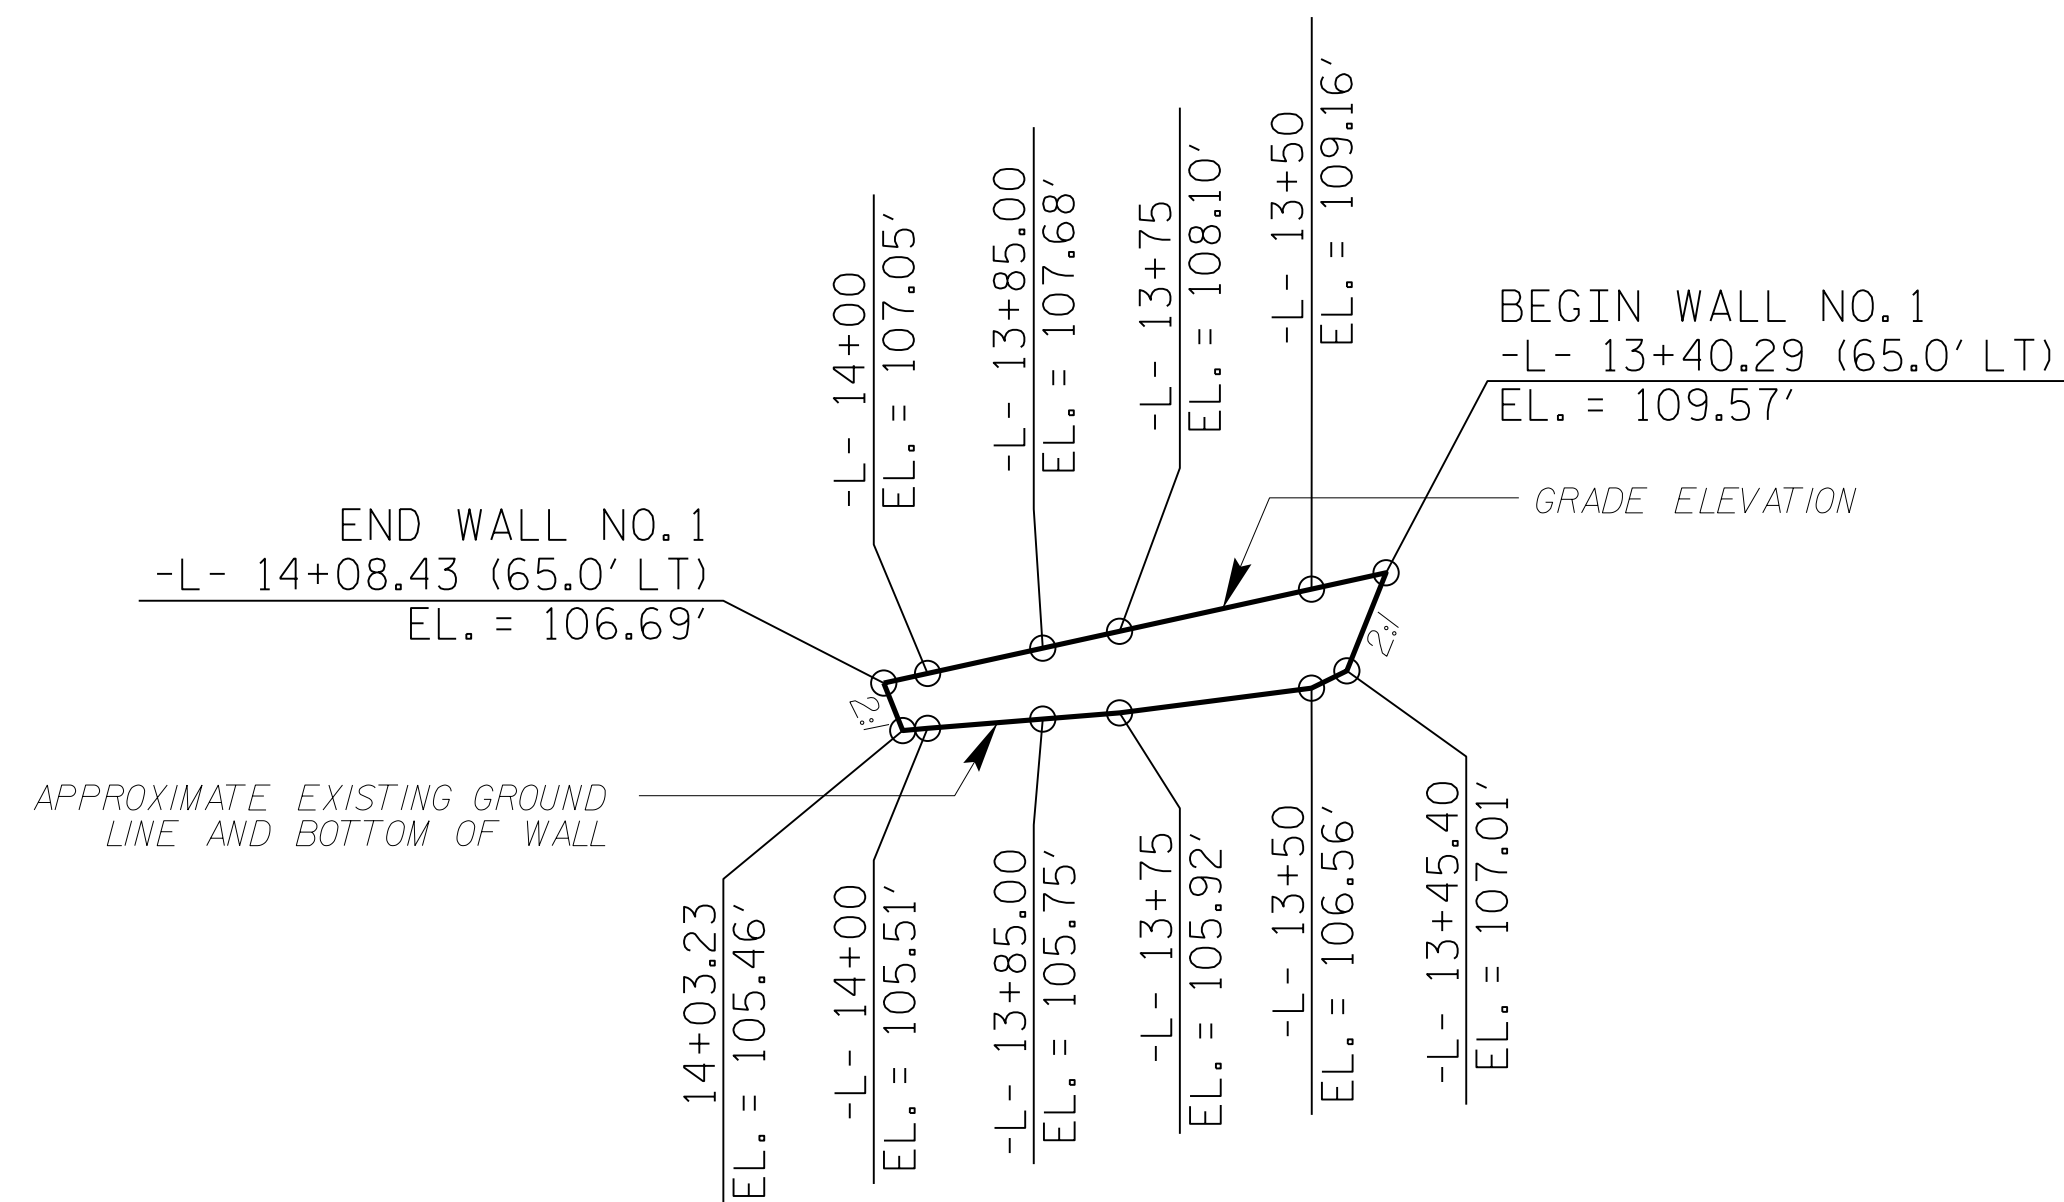

WALL ENVELOPE FOR RETAINING WALL NO. 1
EXPOSED WALL FACE VIEW, N.T.S.

ESTIMATED SEGMENTAL GRAVITY RETAINING WALL QUANTITY	
SEGMENTAL GRAVITY RETAINING WALLS	250 SF

PROJECT NO.: B-4490 (33727.1.1)
CUMBERLAND COUNTY
STATION: 13+41.00 -L-
SHEET 1 OF 11

NORTH CAROLINA
DEPARTMENT OF TRANSPORTATION
DIVISION OF HIGHWAYS

**GEOTECHNICAL
ENGINEERING UNIT**

REVISIONS						SHEET NO. W-1
NO.	BY	DATE	NO.	BY	DATE	
1			3			
2			4			

PREPARED BY: J. PARK	DATE: 09/2015
REVIEWED BY: J. BATTS	DATE: 09/2015