


SECTION A'
-Y8- STA. 13+50.00

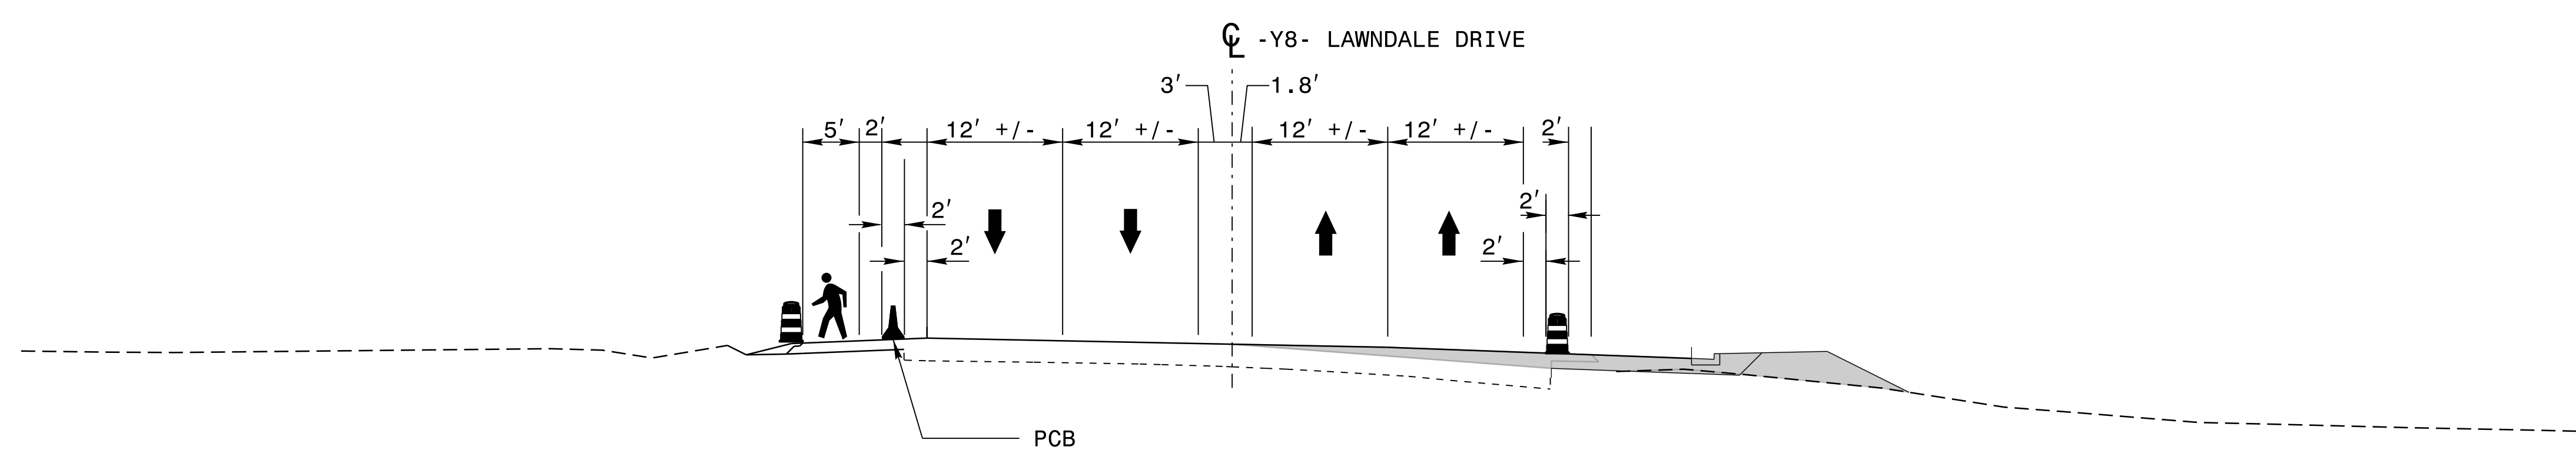

SECTION B'
-Y8- STA. 23+50.00

LEGEND


	PROPOSED CONSTRUCTION
	ONGOING CONSTRUCTION
	COMPLETED CONSTRUCTION

**DOCUMENT NOT CONSIDERED FINAL
 UNLESS ALL SIGNATURES COMPLETED**

APPROVED: Tim Gains DATE: 6/20/2016

DocuSigned by:
 Tim Gains
 185004818200478

SEAL

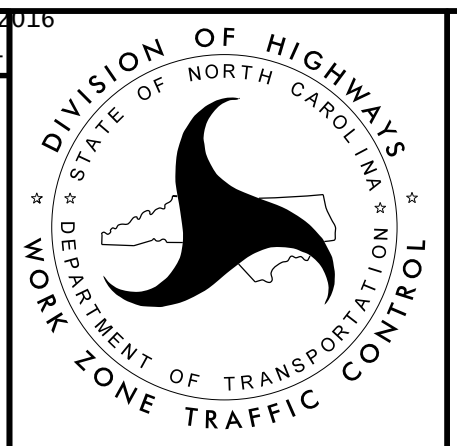

**AREA 3
 PHASE II STEP 2
 DETAIL 6
 SECTION VIEW**

7/2/99
 I7-JUN-2016 16:08
 J:\U-2524D\TrafficControl\TCP-U-2524D-Tc_Tcp-I7.dgn
 \$\$\$USERNAME\$\$\$