



SECTION A'
-Y8- STA. 13 + 50.00

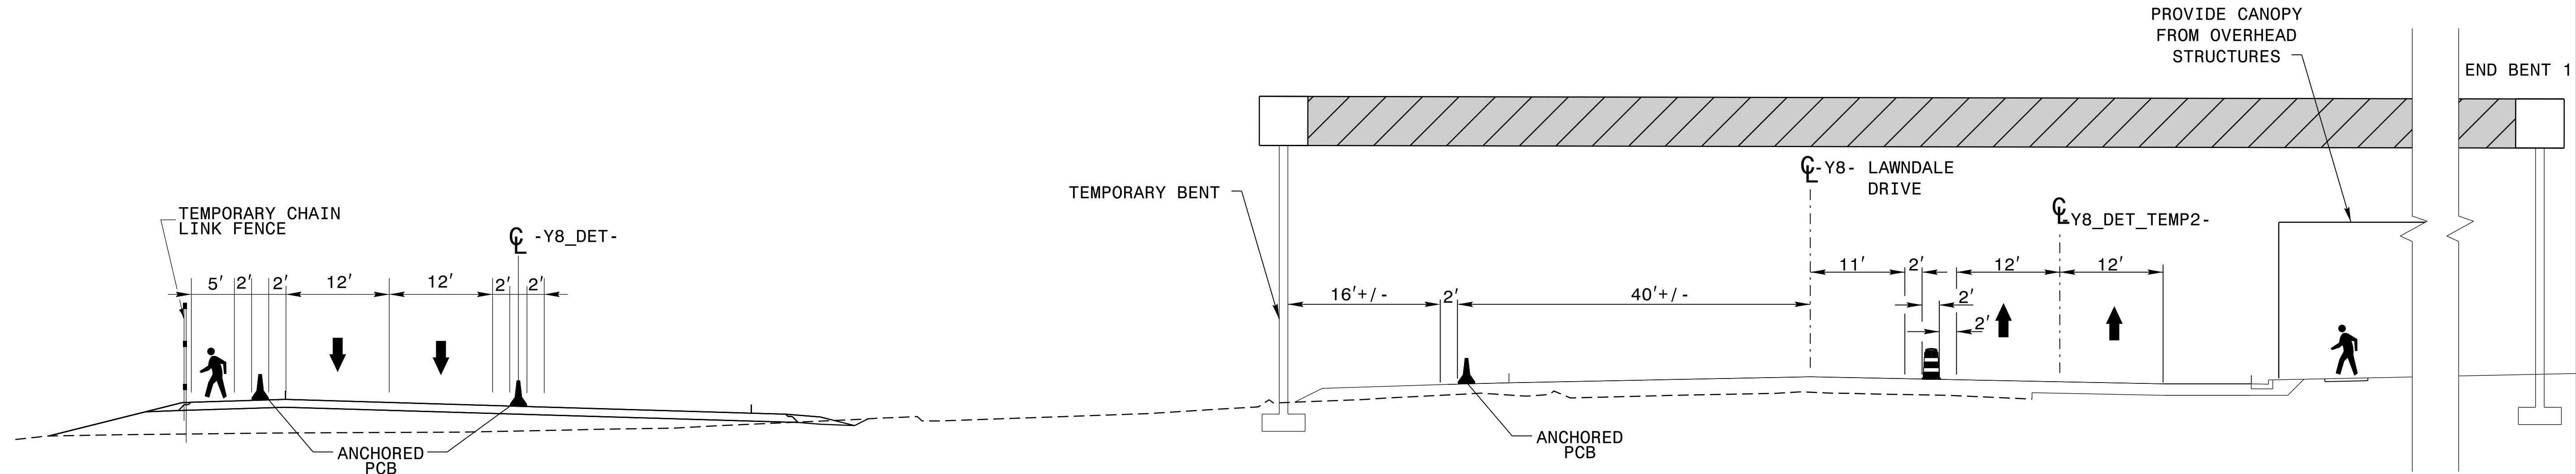

SECTION B'
-Y8- STA. 18 + 50.00

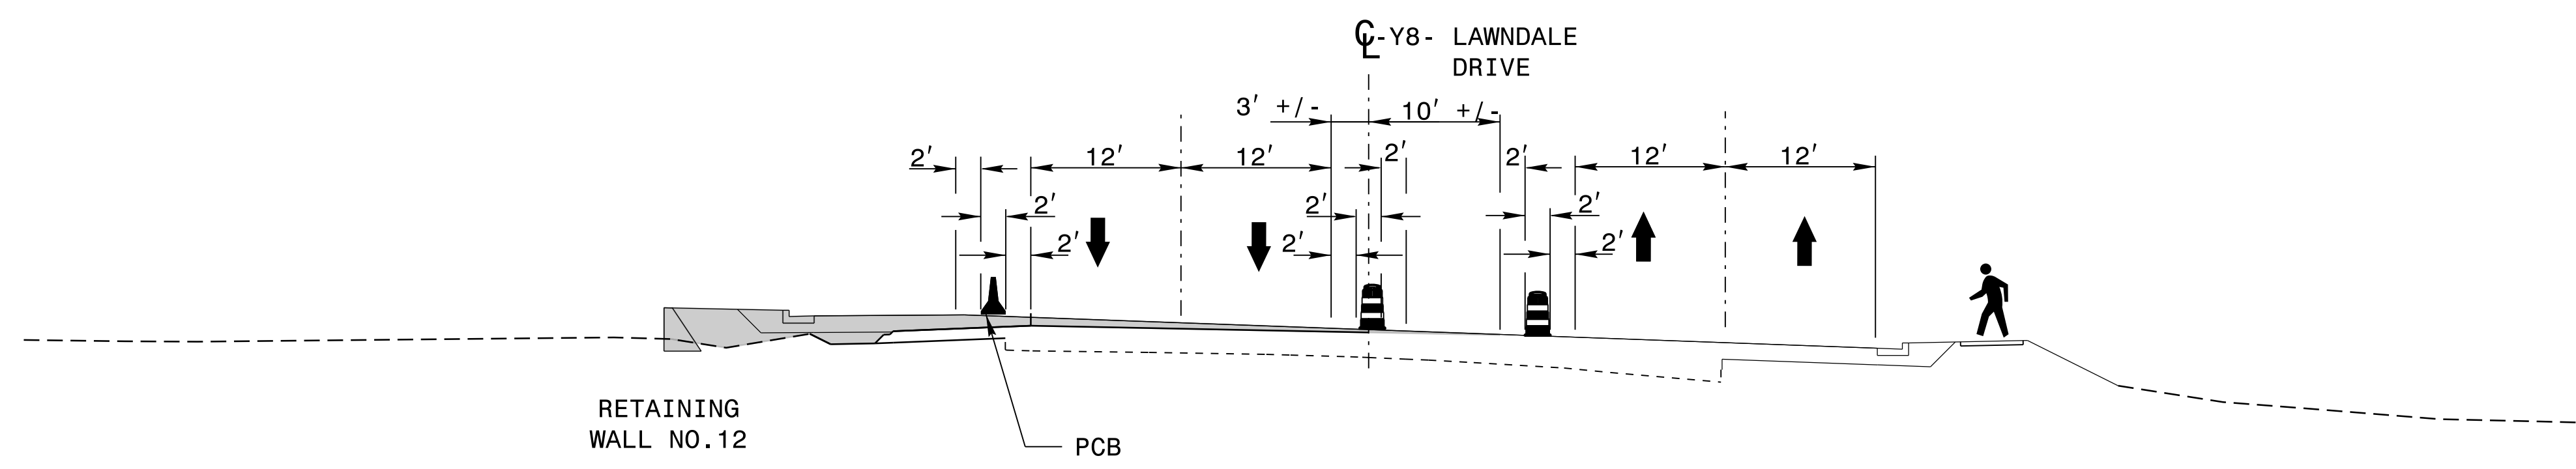


SECTION C'
-Y8- STA. 23 + 50.00

LEGEND

	PROPOSED CONSTRUCTION
	ONGOING CONSTRUCTION
	COMPLETED CONSTRUCTION

APPROVED: Tim Ellis DATE: 6/20/2016

SEAL

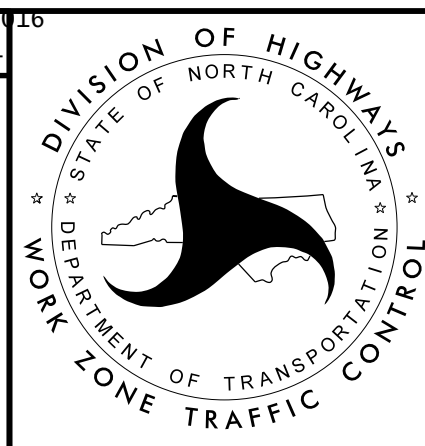

AREA 3
PHASE II STEP 3
DETAIL 8
SECTION VIEW

**DOCUMENT NOT CONSIDERED FINAL
 UNLESS ALL SIGNATURES COMPLETED**

I7-JUN-2016 16:08
 J:\U-2524D\TrafficControl\U-2524D_Tc_Tcp_19.dgn
 \$\$\$USERNAME\$\$\$