


APPROVED: *Charles A. Johnson, III*  
DocuSigned by:  
 Charles A. Johnson, III  
 58A1565B47F5A6B...  
 DATE: 5/4/2016

SEAL

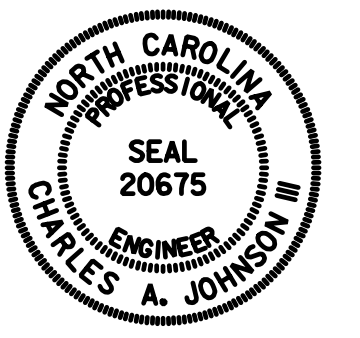

**DOCUMENT NOT CONSIDERED FINAL  
 UNLESS ALL SIGNATURES COMPLETED**

SIGN NUMBER: 3  
 TYPE: A (OVHD)  
 QUANTITY: 1  
 SIGN WIDTH: 17'-6"  
 HEIGHT: 9'-6"  
 TOTAL AREA: 166.3 Sq.Ft.  
 BORDER TYPE: FLUSH  
 RECESS: 0"  
 WIDTH: 2"  
 RADII: 12"  
 NO. Z BARS: 3  
 LENGTH: 202.0


BACKG COLOR: Green  
 COPY COLOR: White

SYMBOL	X	Y	WID	HT
M1_4	45	65	45	36
Type C Arrow	17	11	32	22
Type C Arrow	161	11	32	22

MAT'L: 0.125" ALUMINUM

- NOTES:
- Legend, border and arrows shall be direct applied Grade A reflective sheeting.
  - Shields shall be Grade A reflective sheeting on 0.032" aluminum and demountable.
  - Background shall be Grade C reflective sheeting.

DESIGN BY: TRT  
 PROJECT ID: U-2524D  
 CHECKED BY: ADK/CAJ  
 DIV: 07  
 DATE: April 2016

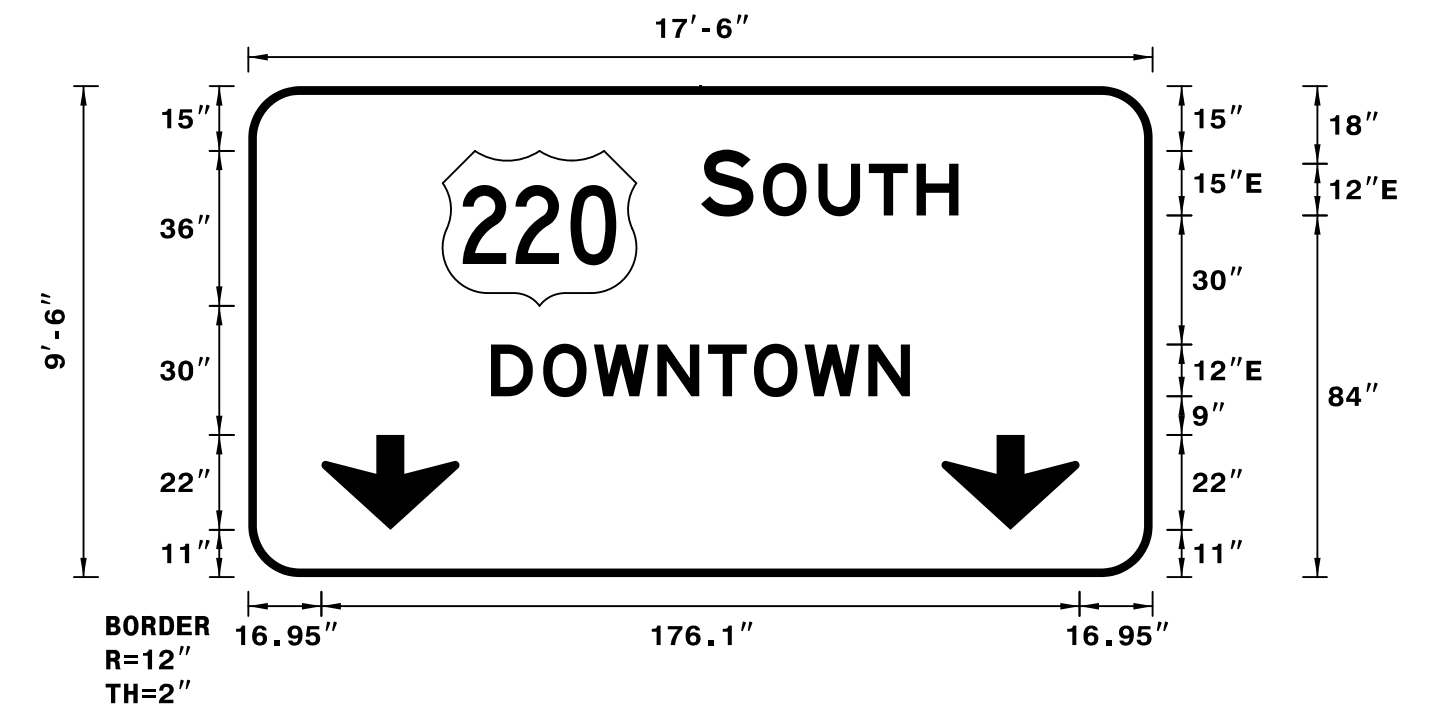

Spacing Factor is 1 unless specified otherwise

LETTER POSITIONS

Letter spacings are to start of next letter

	S	O	U	T	H		Series/Size
							Text Length
	105.1	12.2	2.2	12.8	11.8	11	E 2000
							59.8
							E 2000
	56.3	12.1	11.8	14.8	11.8	10.7	E 2000
							97.3

SIGN NUMBER: 4  
 TYPE: A (OVHD)  
 QUANTITY: 1  
 SIGN WIDTH: 17'-6"  
 HEIGHT: 8'-0"  
 TOTAL AREA: 140.0 Sq.Ft.  
 BORDER TYPE: FLUSH  
 RECESS: 0"  
 WIDTH: 2"  
 RADII: 12"  
 NO. Z BARS: 3  
 LENGTH: 202.0


BACKG COLOR: Green  
 COPY COLOR: White

SYMBOL	X	Y	WID	HT
M1_4	45	46	45	36
Type C Arrow	17	11	32	22
Type C Arrow	161	11	32	22

MAT'L: 0.125" ALUMINUM

- NOTES:
- Legend, border and arrows shall be direct applied Grade A reflective sheeting.
  - Shields shall be Grade A reflective sheeting on 0.032" aluminum and demountable.
  - Background shall be Grade C reflective sheeting.

DESIGN BY: TRT  
 PROJECT ID: U-2524D  
 CHECKED BY: ADK/CAJ  
 DIV: 07  
 DATE: April 2016

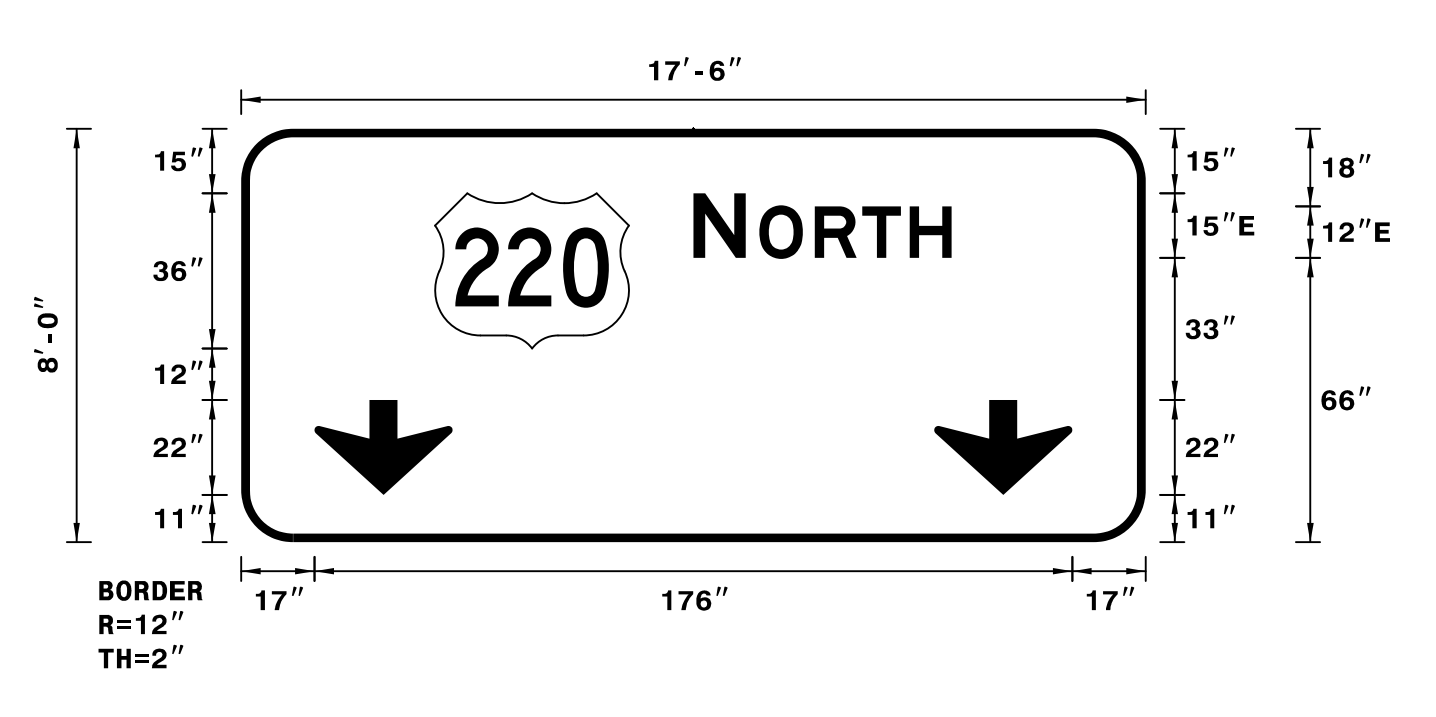

Spacing Factor is 1 unless specified otherwise

LETTER POSITIONS

Letter spacings are to start of next letter

	N	O	R	T	H		Series/Size
							Text Length
	105	12.2	3.1	12.8	11	11	E 2000
							59.9

SIGN NUMBER: 5  
 TYPE: A (OVHD)  
 QUANTITY: 1  
 SIGN WIDTH: 17'-0"  
 HEIGHT: 13'-6"  
 TOTAL AREA: 229.5 Sq.Ft.  
 BORDER TYPE: FLUSH  
 RECESS: 0"  
 WIDTH: 2"  
 RADII: 12"  
 NO. Z BARS: 4  
 LENGTH: 196.0


BACKG COLOR: Green  
 COPY COLOR: White

SYMBOL	X	Y	WID	HT
M1_1	47.3	84.7	45	36
Type A Adv Lt	12.3	11	35.5	37
Type A Adv Lt	156.3	11	35.5	37

MAT'L: 0.125" ALUMINUM

- NOTES:
- Legend, border and arrows shall be direct applied Grade A reflective sheeting.
  - Shields shall be Grade A reflective sheeting on 0.032" aluminum and demountable.
  - Background shall be Grade C reflective sheeting.

DESIGN BY: TRT  
 PROJECT ID: U-2524D  
 CHECKED BY: ADK/CAJ  
 DIV: 07  
 DATE: April 2016

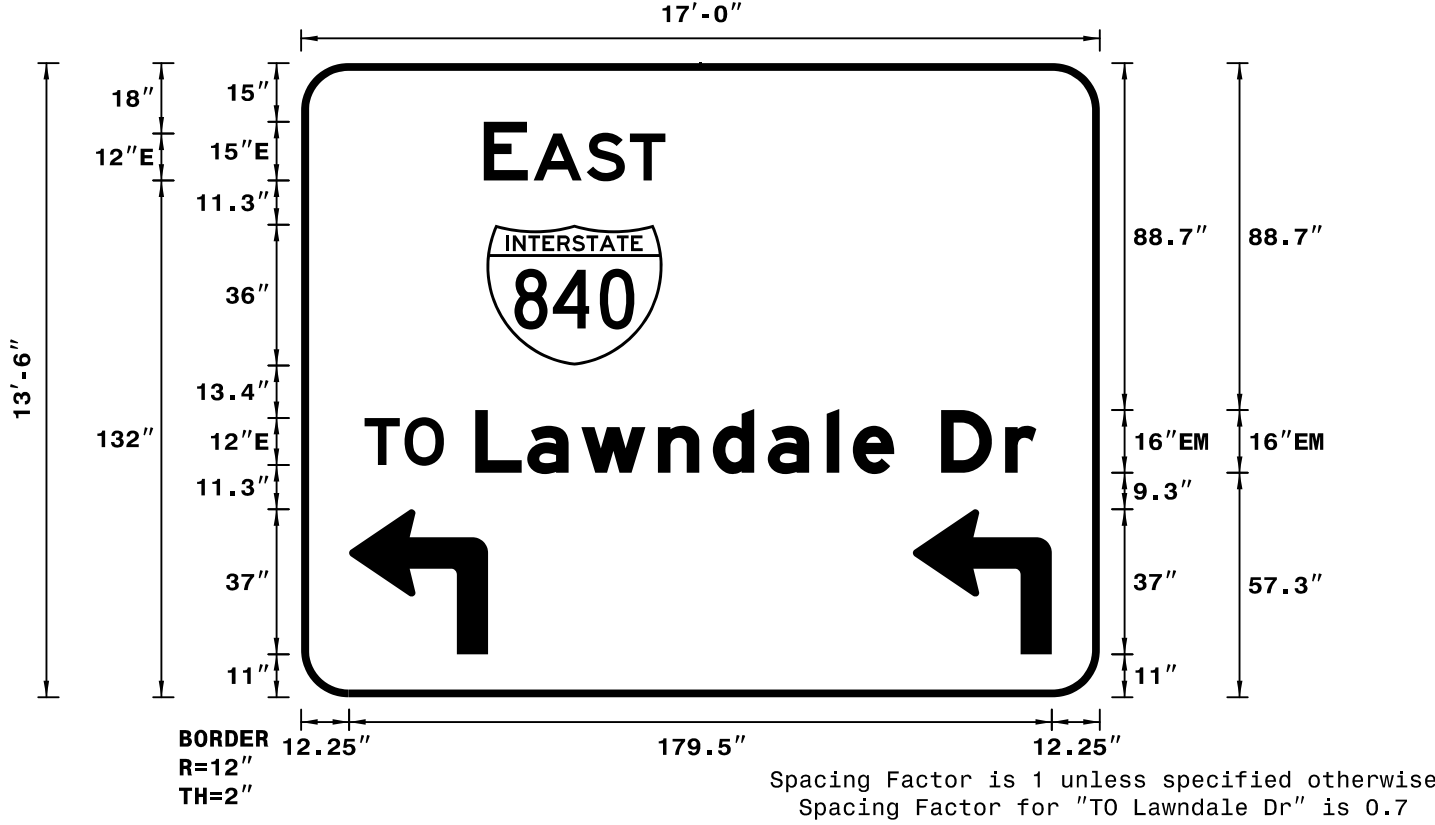

Spacing Factor is 1 unless specified otherwise  
 Spacing Factor for "TO Lawndale Dr" is 0.7

LETTER POSITIONS

Letter spacings are to start of next letter

	E	A	S	T		Series/Size	
						Text Length	
	46.6	11.3	1.5	13.6	11	E 2000	
						46.4	
						E 2000	
	16.2	10.2	10.1	167.5		E 2000	
						20.3	
						EM 2000	
	44.5	13.3	13.8	19.6	14	14	EM 2000
							143.3

SIGN NUMBER: 6A,8A  
 TYPE: B (OVHD)  
 QUANTITY: 2  
 SIGN WIDTH: 9'-6"  
 HEIGHT: 2'-6"  
 TOTAL AREA: 23.8 Sq.Ft.  
 BORDER TYPE: FLUSH  
 RECESS: 0"  
 WIDTH: 2"  
 RADII: 3"  
 NO. Z BARS: 2  
 LENGTH: 106.0


BACKG COLOR: Green  
 COPY COLOR: White

SYMBOL	X	Y	WID	HT

MAT'L: 0.125" ALUMINUM

- NOTES:
- Legend and border shall be direct applied Grade A reflective sheeting.
  - Background shall be Grade C reflective sheeting.

DESIGN BY: TRT  
 PROJECT ID: U-2524D  
 CHECKED BY: ADK/CAJ  
 DIV: 07  
 DATE: April 2016

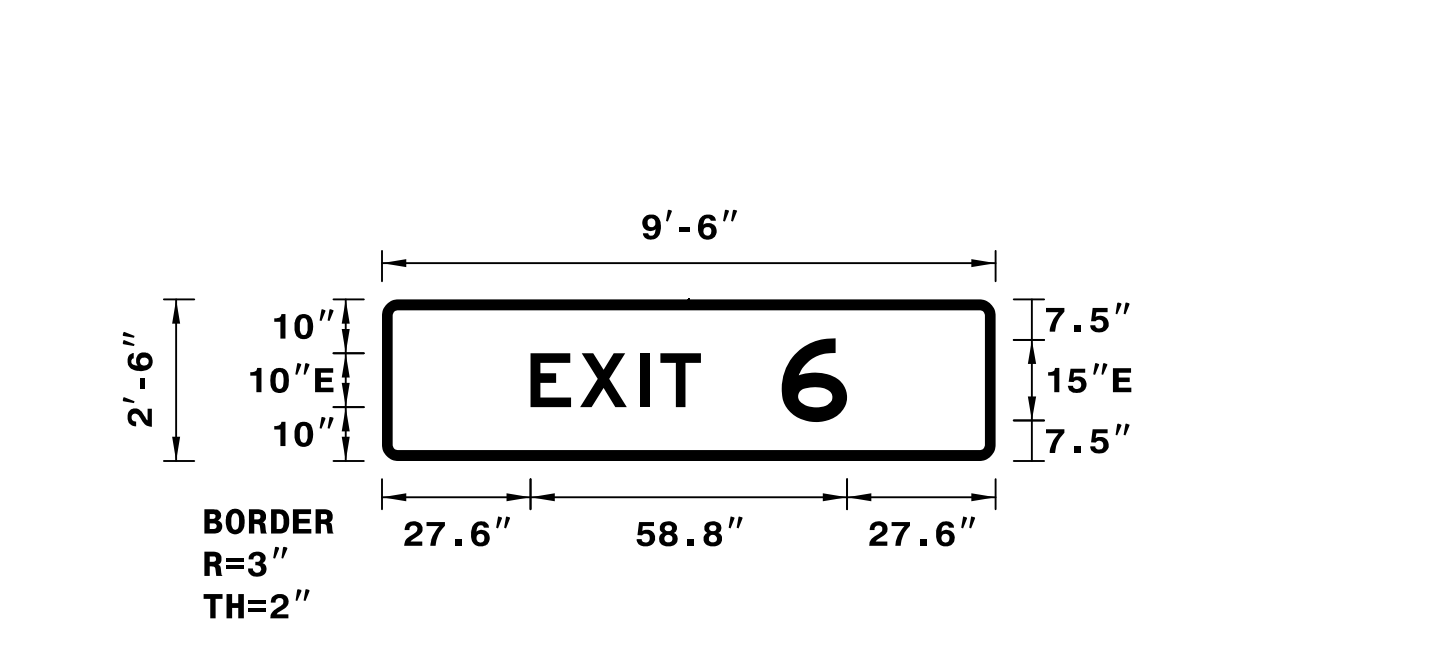

Spacing Factor is 1 unless specified otherwise  
 Spacing Factor for "EXIT" is 1.2

LETTER POSITIONS

Letter spacings are to start of next letter

	E	X	I	T		Series/Size
						Text Length
	27.6	9.2	11.1	3.8	7.5	E 2000
						31.6
						E 2000
	74.2	12.2	27.6			E 2000
						12.2