

- 1 INSTALL REA, PE - 22, SHIELDED, TWISTED PAIR COMMUNICATIONS CABLE
- 2 INSTALL REA, PE - 38, (FIGURE 8) SHIELDED, TWISTED PAIR COMMUNICATIONS CABLE
- 3 INSTALL REA, PE - 39, (UNDERGROUND) SHIELDED, TWISTED PAIR COMMUNICATIONS CABLE
- 4 INSTALL SMFO CABLE
- 5 INSTALL MMFO CABLE
- 6 INSTALL FIBER OPTIC DROP CABLE
- 7 INSTALL TRACER WIRE
- 8 TRENCH
- 9 INSTALL PVC CONDUIT
- 10 INSTALL RIGID, GALVANIZED STEEL CONDUIT
- 11 INSTALL RIGID, GALVANIZED STEEL RISER WITH WEATHERHEAD
- 12 INSTALL RIGID, GALVANIZED STEEL RISER WITH FIBER OPTIC CABLE SEAL
- 13 INSTALL OUTER-DUCT POLYETHYLENE CONDUIT
- 14 INSTALL POLYETHYLENE CONDUIT
- 15 DIRECTIONAL DRILL CONDUIT
- 16 BORE AND JACK CONDUIT
- 17 INSTALL CABLE(S) IN EXISTING CONDUIT
- 18 INSTALL CABLE(S) IN NEW CONDUIT
- 19 INSTALL CABLE(S) IN EXISTING RISER
- 20 INSTALL CABLE(S) IN NEW RISER
- 21 INSTALL CABLE(S) IN EXISTING CONDUIT STUB-OUTS
- 22 INSTALL NEW CONDUIT INTO EXISTING CABINET BASE (USE EXISTING CONDUIT STUB-OUTS WHEN AVAILABLE)
- 23 INSTALL NEW RISER INTO EXISTING CABINET BASE (USE EXISTING CONDUIT STUB-OUTS WHEN AVAILABLE)
- 24 INSTALL NEW CONDUIT INTO EXISTING POLE MOUNTED CABINET
- 25 INSTALL NEW RISER INTO EXISTING POLE MOUNTED CABINET
- 26 TERMINATE COMMUNICATIONS CABLE ON EXISTING TELEMETRY INTERFACE PANEL IN TRAFFIC SIGNAL CONTROLLER CABINET
- 27 INSTALL NEW TELEMETRY INTERFACE PANEL IN TRAFFIC SIGNAL CONTROLLER CABINET
- 28A INSTALL INTERCONNECT CENTER, PATCH PANEL, JUMPERS AND FUSION SPlice CABLE IN CABINET
- 28B REUSE EXISTING INTERCONNECT CENTER, PATCH PANEL, JUMPERS AND FUSION SPlice NEW CABLE IN CABINET
- 29 INSTALL UNDERGROUND SPlice ENCLOSURE
- 30 INSTALL AERIAL SPlice ENCLOSURE
- 31 INSTALL POLE MOUNTED SPlice CABINET
- 32 INSTALL BASE MOUNTED SPlice CABINET
- 33 REMOVE EXISTING SPlice CABINET


- 34 INSTALL CABINET FOUNDATION
- 35 REMOVE EXISTING CABINET FOUNDATION
- 36 INSTALL CCTV CAMERA ASSEMBLY
- 37 INSTALL CCTV CAMERA WOOD POLE
- 38 INSTALL CCTV CAMERA METAL POLE AND FOUNDATION
- 39 INSTALL JUNCTION BOX
- 40 INSTALL OVERSIZED JUNCTION BOX
- 41 REMOVE EXISTING JUNCTION BOX
- 42 INSTALL WOOD POLE
- 43 REMOVE EXISTING WOOD POLE
- 44 INSTALL AERIAL GUY ASSEMBLY
- 45 INSTALL STANDARD GUY ASSEMBLY
- 46 INSTALL SIDEWALK GUY ASSEMBLY
- 47 INSTALL MESSENGER CABLE
- 48 REMOVE EXISTING COMMUNICATIONS AND MESSENGER CABLE
- 49 REMOVE EXISTING MESSENGER CABLE
- 50 INSTALL TELEPHONE SERVICE
- 51 INSTALL CABLE STORAGE RACKS (SNOW SHOES) AND STORE 100 FEET OF CABLE
- 52 INSTALL DELINEATOR MARKER
- 53 STORE 20 FEET OF COMMUNICATIONS CABLE
- 54 LASH CABLE(S) TO EXISTING SIGNAL/COMMUNICATIONS CABLE
- 55 LASH CABLE(S) TO EXISTING MESSENGER CABLE
- 56 LASH CABLE(S) TO NEW MESSENGER CABLE
- 57 MODIFY EXISTING ELECTRICAL SERVICE
- 58 INSTALL NEW ELECTRICAL SERVICE
- 59 BOND MESSENGER CABLE TO POLE GROUND
- 60 BOND RISER AND MESSENGER CABLE TO POLE GROUND
- 61 BOND TRACER WIRE TO EQUIPMENT GROUND BUS
- 62 DO NOT BOND TRACER WIRE TO EQUIPMENT GROUND BUS

LEGEND

— FO —	NEW FIBER OPTIC COMMUNICATIONS CABLE
— TWIST PR —	NEW TWISTED PAIR COMMUNICATIONS CABLE
— EXI —	EXISTING COMMUNICATIONS CABLE
— REM —	EXISTING COMMUNICATIONS CABLE TO BE REMOVED
—	NEW AERIAL GUY ASSEMBLY
—	NEW CONDUIT
—	EXISTING CONDUIT
— DD —	NEW DIRECTIONAL DRILLED CONDUIT
— B&J —	NEW BORED AND JACKED CONDUIT
□	NEW JUNCTION BOX
■	EXISTING JUNCTION BOX
○	NEW WOOD POLE
●	EXISTING WOOD POLE
○ S	AERIAL SPlice ENCLOSURE
□	NEW METAL POLE
□	EXISTING METAL POLE
■	NEW CCTV ASSEMBLY
↑	NEW STANDARD GUY ASSEMBLY
↑	NEW SIDEWALK GUY ASSEMBLY
∞	NEW CABLE STORAGE RACKS (SNOW SHOES)
⌈ X ⌋	EXISTING CONTROLLER AND CABINET
⌈ S ⌋	EXISTING SPlice CABINET
⌈ S ⌋	NEW SPlice CABINET
SP	SIGNAL POLE
○ XX-XXXX	SIGNAL INVENTORY NUMBER

CONSTRUCTION NOTE SYMBOLOGY KEY

- ⌈ XX ⌋ INDICATES NUMBER OF CABLES, LOOPS, ETC.
- ⌈ XX ⌋ INDICATES NUMBER OF FIBERS PER CABLE, TWISTED PAIRS PER CABLE, ETC.
- ◁ XX ▷ INDICATES NUMBER OF RISER(S)/CONDUIT(S)
- ◁ XX ▷ INDICATES DIAMETER OF RISER(S)/CONDUIT(S) (INCH)

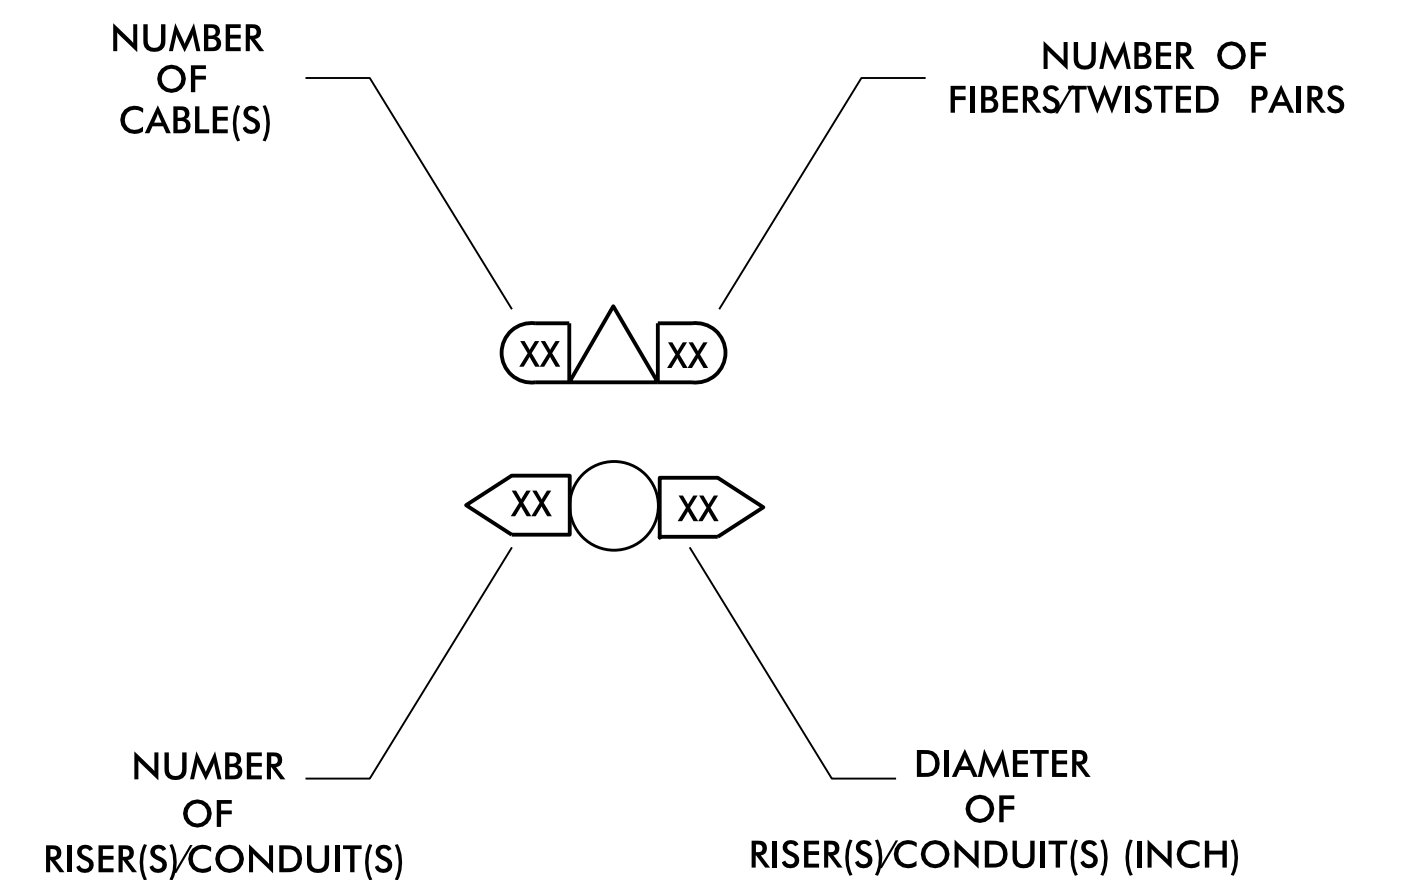

DOCUMENT NOT CONSIDERED FINAL UNLESS ALL SIGNATURES COMPLETED

<p>750 N. Greenfield Pkwy., Garner, NC 27529</p>	<p>CONSTRUCTION NOTES</p>		<p>SEAL</p>
	<p>DIVISION 07 GUILFORD COUNTY GREENSBORO</p>		
<p>PLAN DATE: APRIL 2016</p>	<p>PREPARED BY: A. J. SKUCE</p>	<p>REVIEWED BY: <i>Neil Loring</i></p>	<p>DATE: 4/28/2016</p>
<p>REVISIONS</p>		<p>INIT.</p>	<p>DATE</p>
<p>CADD Filename:</p>		<p>DATE</p>	