


- NOTES:**
1. MAINTAIN A MINIMUM OF SIX (6) FEET FROM THE EDGE OF PAVEMENT WHEN TRENCHING PARALLEL TO THE ROADWAY.
  2. CONTACT THE REGIONAL ITS ENGINEER AT (336) 315-7080 TO CONFIRM THE LOCATION OF THE CCTVS AND DMS.
  3. DO NOT INSTALL CONDUIT OR JUNCTION BOXES UNTIL THE LOCATIONS OF THE CCTVS AND DMS HAVE BEEN CONFIRMED BY THE REGIONAL ITS ENGINEER.
  4. SECONDARY (CELLULAR) COMMUNICATIONS WILL BE SUPPLIED BY THE DEPARTMENT AND INSTALLED INTO THE DMS EQUIPMENT CABINET BY OTHERS.
  5. MOUNT THE CCTVS CAMERA 45' ABOVE GRADE.
  6. INSTALL A NEW DMS, WALKWAY, LADDER, AND POLE-MOUNTED CABINET ON THE NEW DMS STRUCTURE.
  7. INSTALL A LEVEL CONCRETE TECHNICIAN PAD MEASURING A MINIMUM OF 4 INCHES THICK, 24 INCHES WIDE AND 36 INCHES LONG AT THE FRONT DOORS OF BOTH THE CCTV AND DMS EQUIPMENT CABINETS. SEE TYPICAL DETAILS SHEET.
  8. CONTACT GARY VONCANNON (DUKE ENERGY) AT (336) 632-3848 TO OBTAIN POWER TO ELECTRICAL SERVICE.

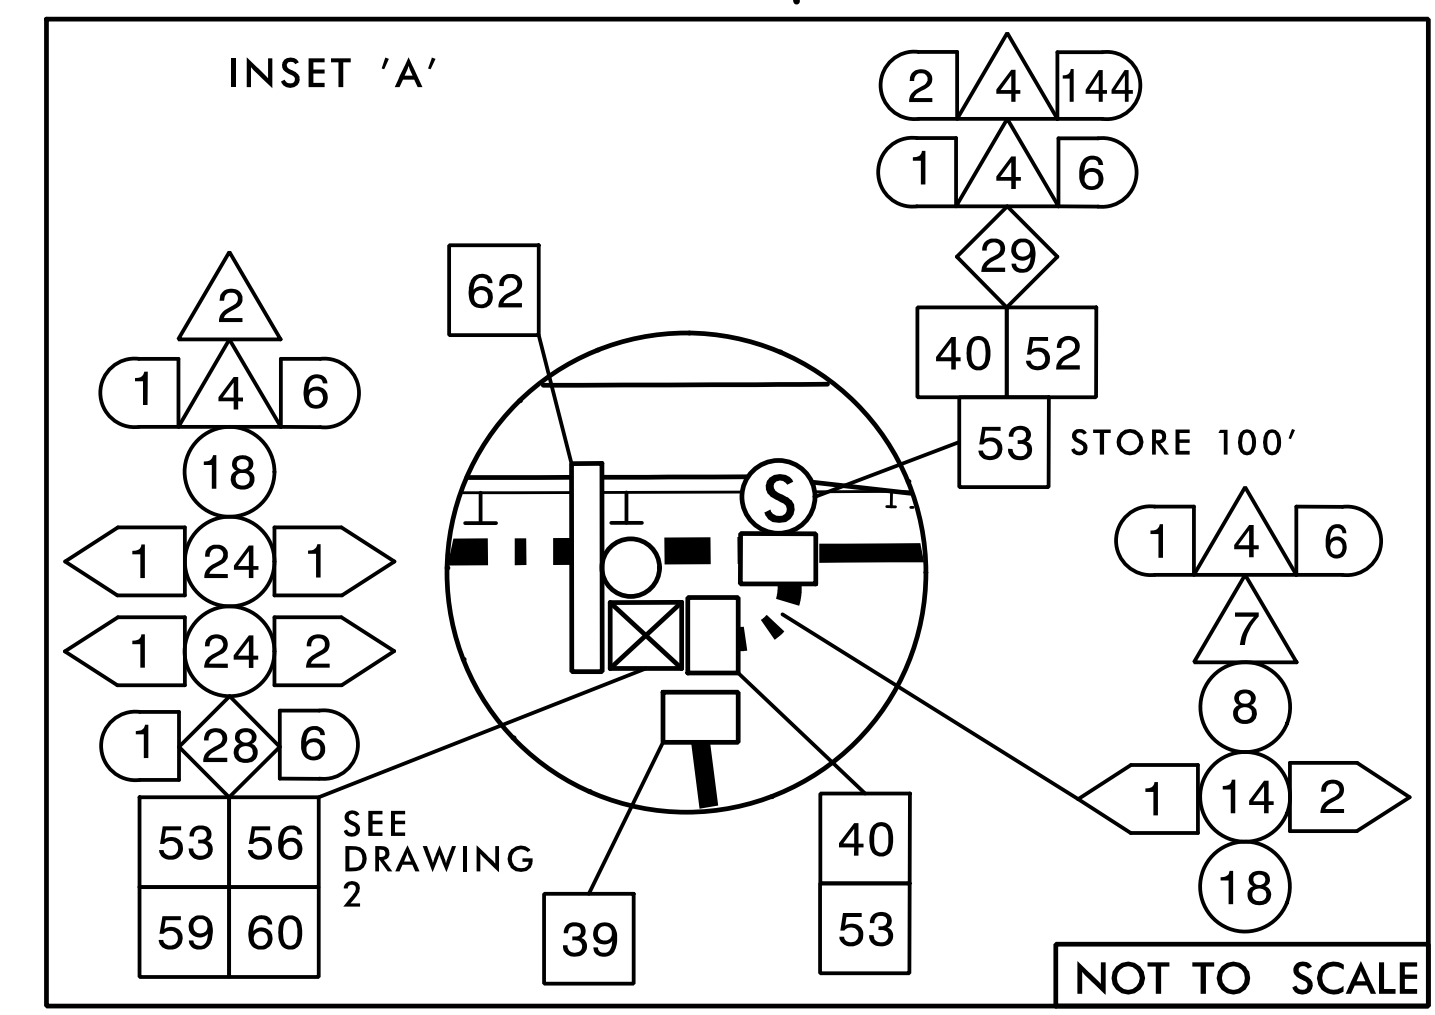

DOCUMENT NOT CONSIDERED FINAL UNLESS ALL SIGNATURES COMPLETED

Plans Prepared for:

**CABLE ROUTING PLAN**

DIVISION 7 GUILFORD CO. GREENSBORO

PLAN DATE: APRIL 2016 REVIEWED BY: A.D. KLINSIEK

PREPARED BY: T.R. TERRELL REVIEWED BY: H.L. WINSTEAD

REVISIONS: INITI. DATE

SCALE: 1" = 50'

SEAL NORTH CAROLINA PROFESSIONAL ENGINEER SEAL 07983 H.L. WINSTEAD, JR.

DocuSigned by: H.L. Winstead, Jr. 4/25/2016

ES3182981472474 SIGNATURE DATE

CADD File Name: U25240\_ITS-15.dgn

**HNTB** HNTB NORTH CAROLINA, P.C.  
 343 E. Six Forks Road, Suite 200  
 Raleigh, North Carolina 27609  
 NC License No: C-1554