



8/23/99

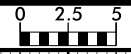

PROJ. REFERENCE NO.	SHEET NO.
U-2524D	X-15

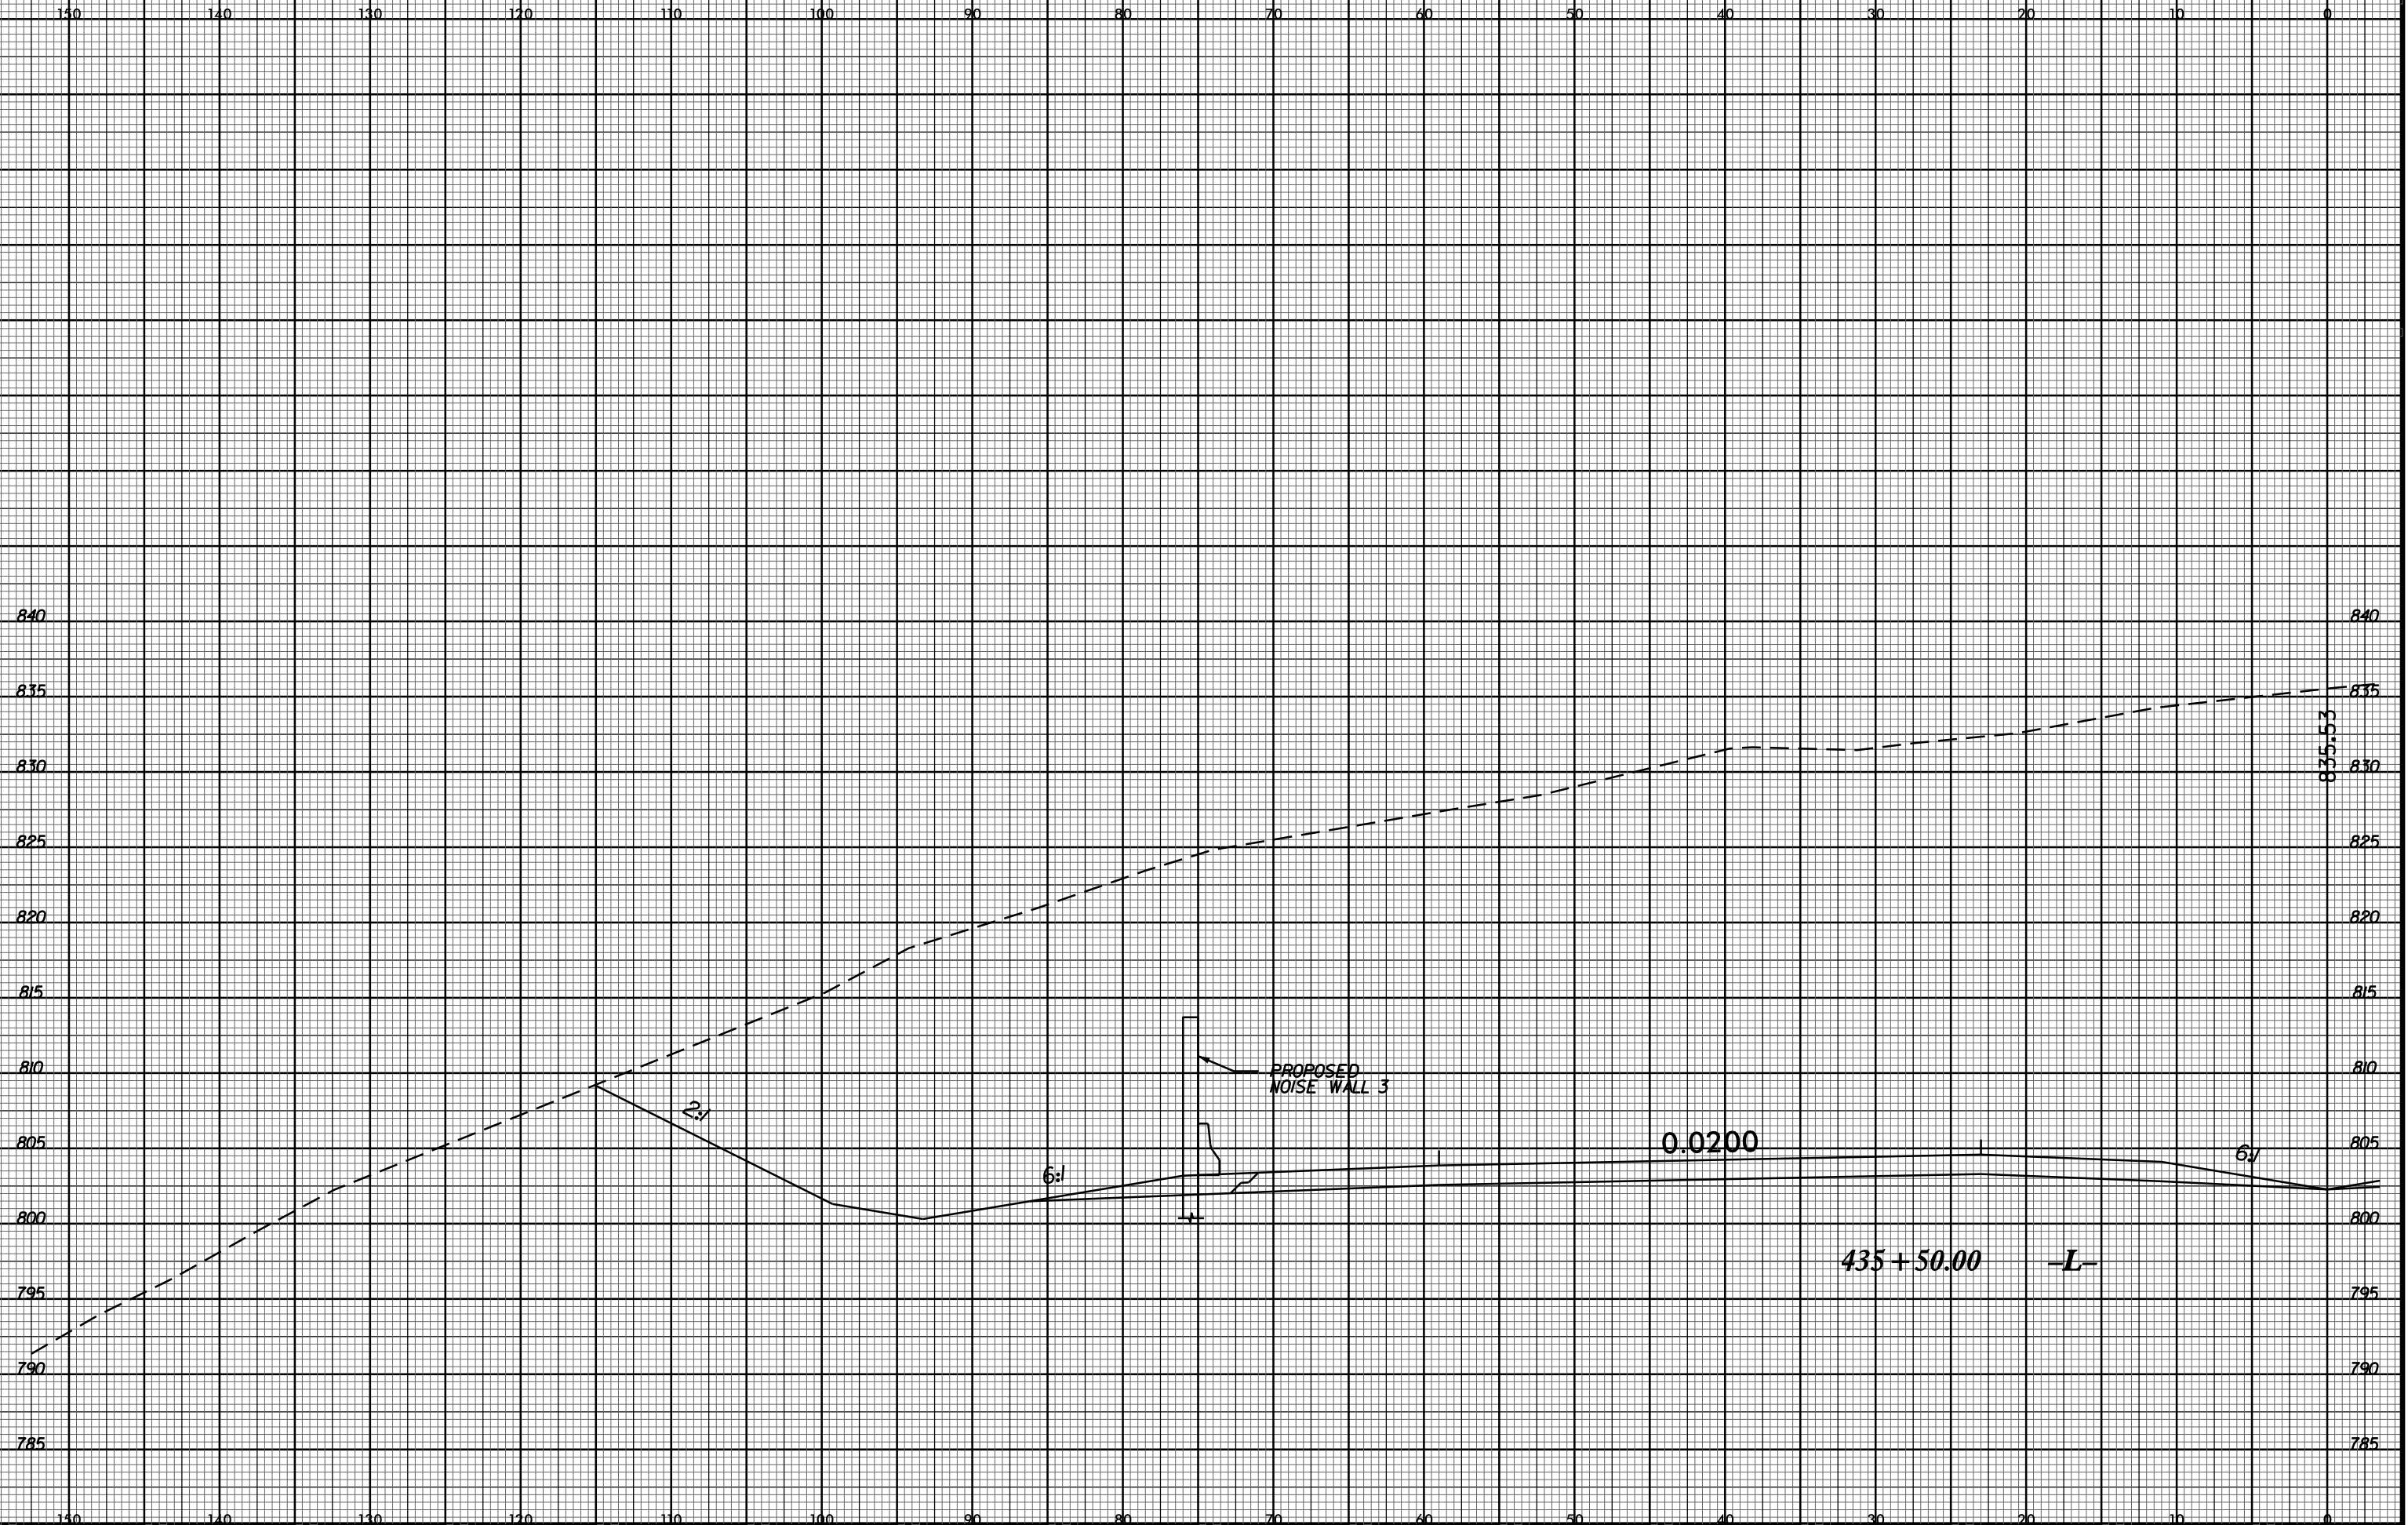

26-MAY-2016 08:24  
15-U-2524D-PROJ.dwg  
\$\$\$\$\$USERNAME\$\$\$\$\$