


8/23/99

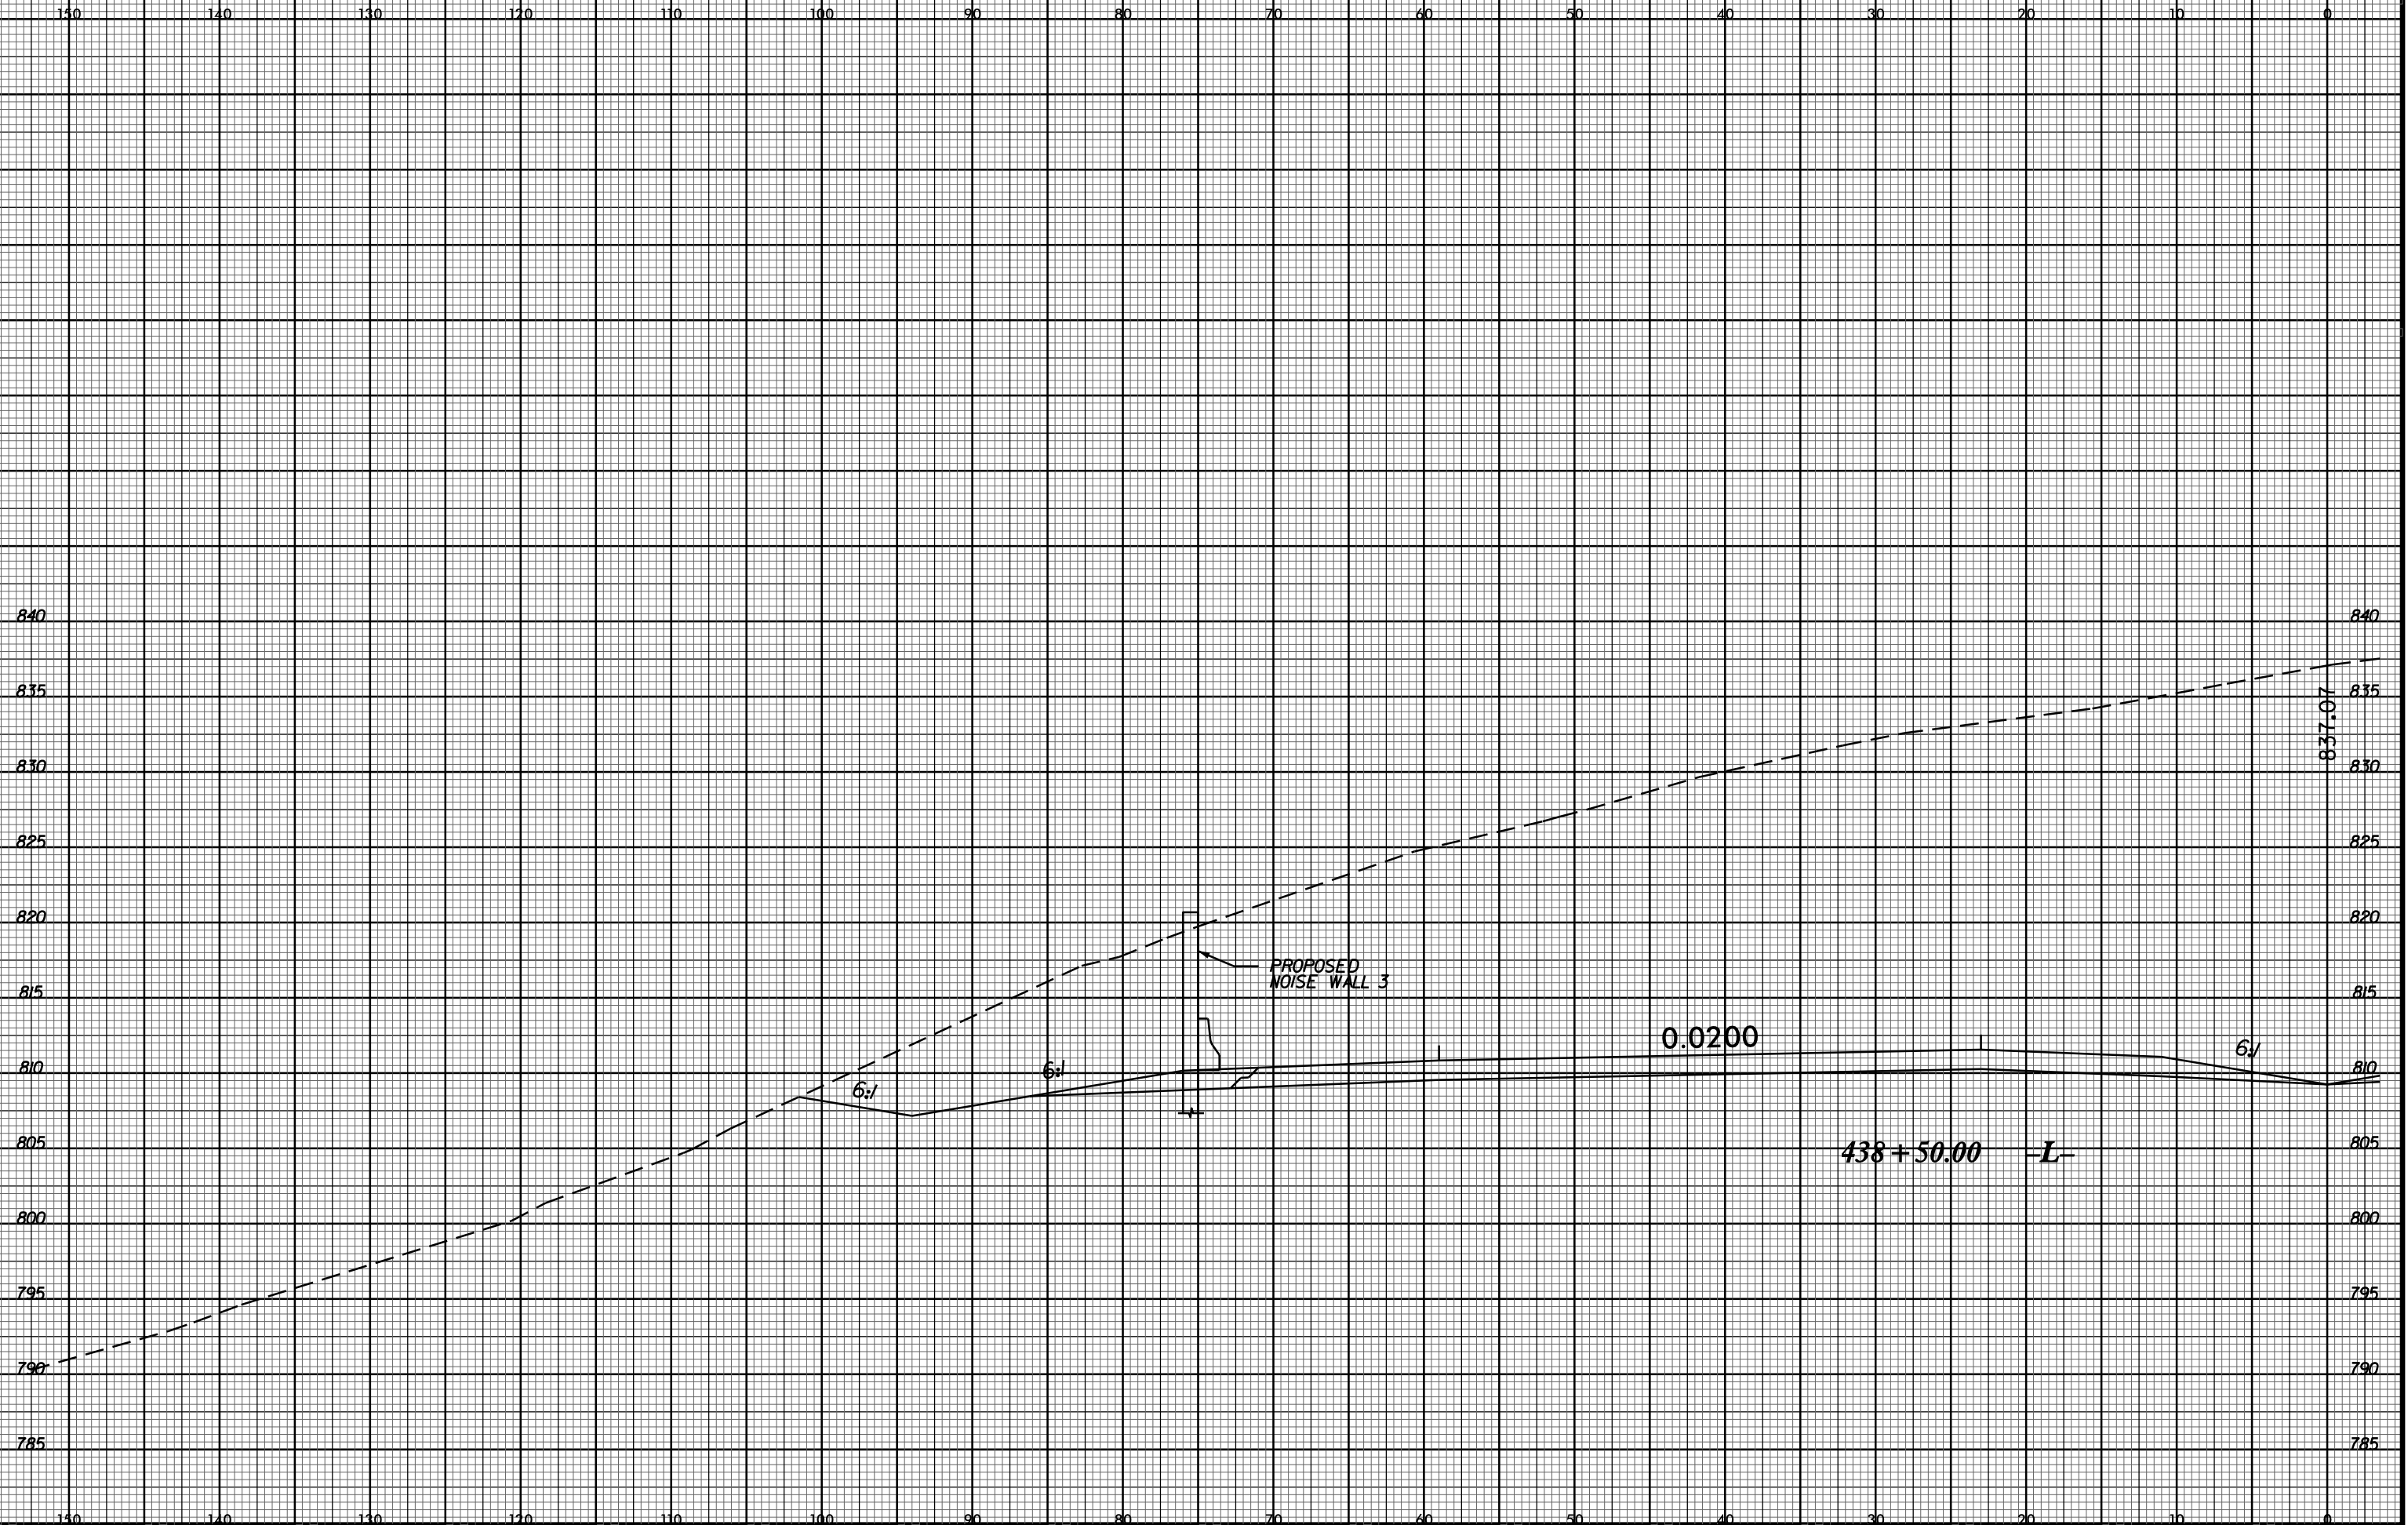

PROJ. REFERENCE NO.	SHEET NO.
U-2524D	X-20



26-MAY-2016 08:24
 I:\U-2524D\PROJECTS\XSECTION\XSECTION\U2524D.rdw xp1.l.dgn
 \$\$\$USERNAME\$\$\$