


8/23/99



PROJ. REFERENCE NO.	SHEET NO.
U-2524D	X-47

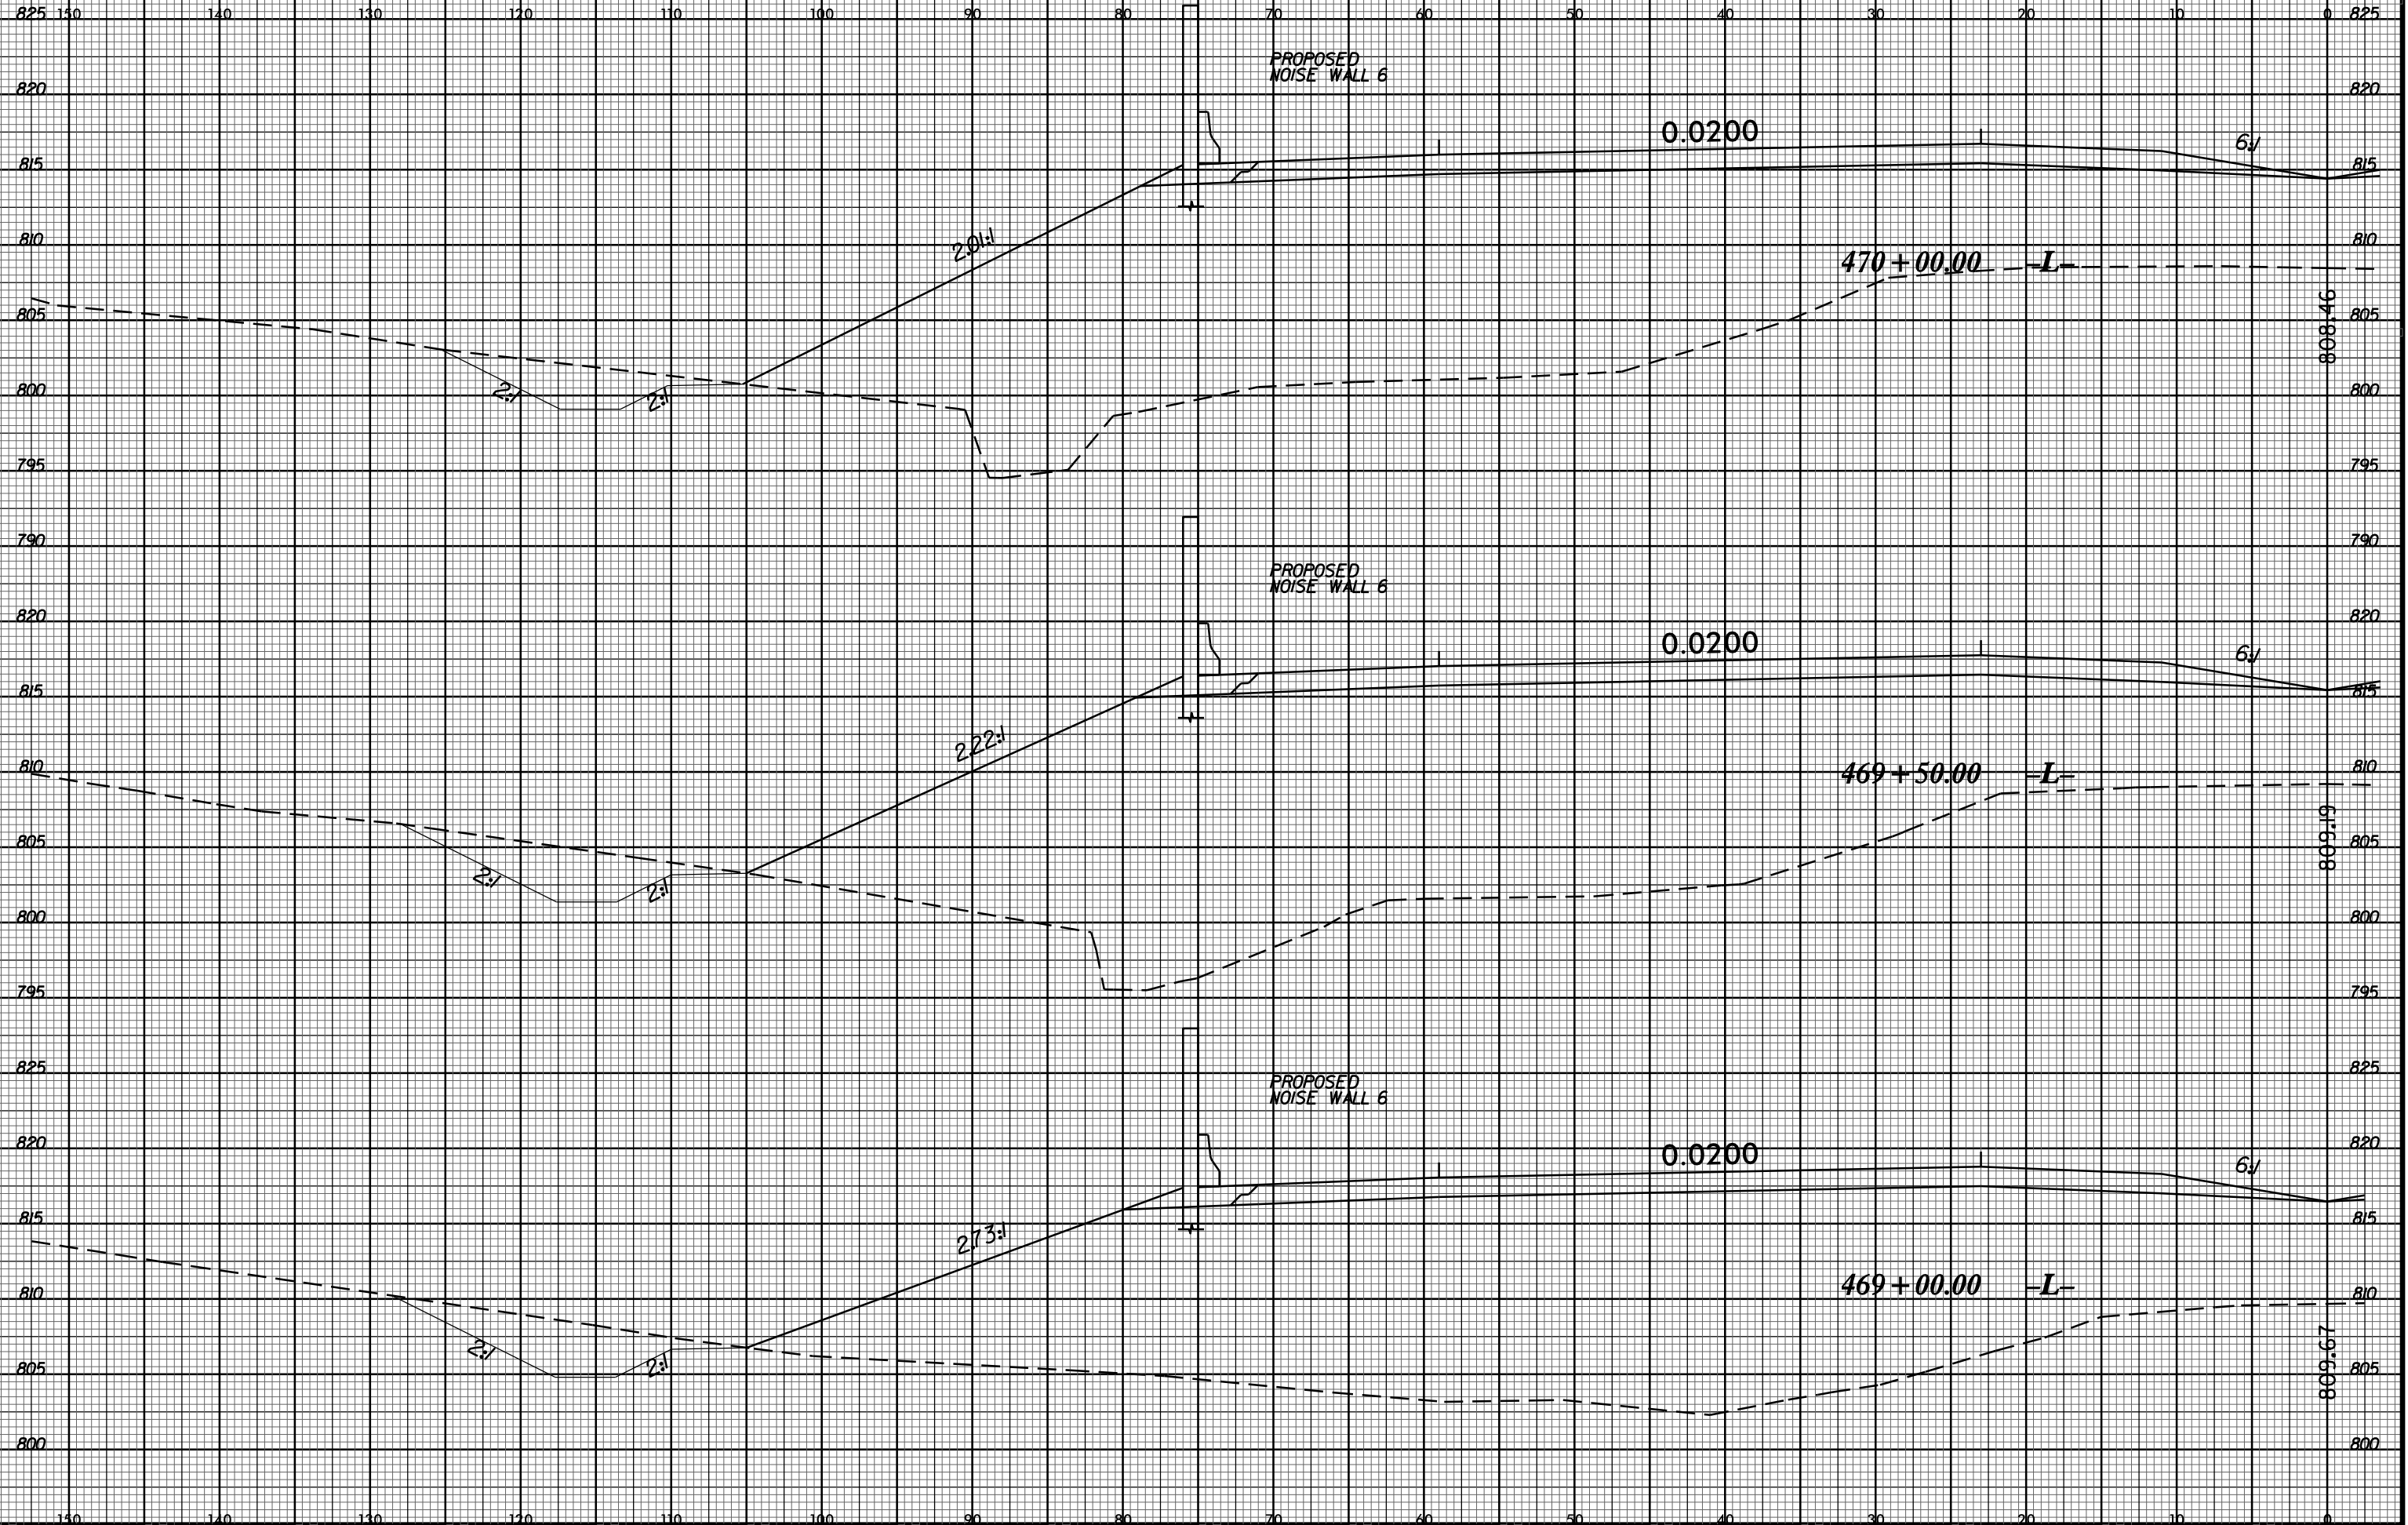

26-MAY-2016 08:26
I:\U-2524D\PROJ\SCV8\XSECTIONS\U2524D_rdy_xpl.dgn
\$\$\$\$\$USFRNAME\$\$\$\$\$