


8/23/99



PROJ. REFERENCE NO. U-2524D	SHEET NO. X-102
--------------------------------	--------------------

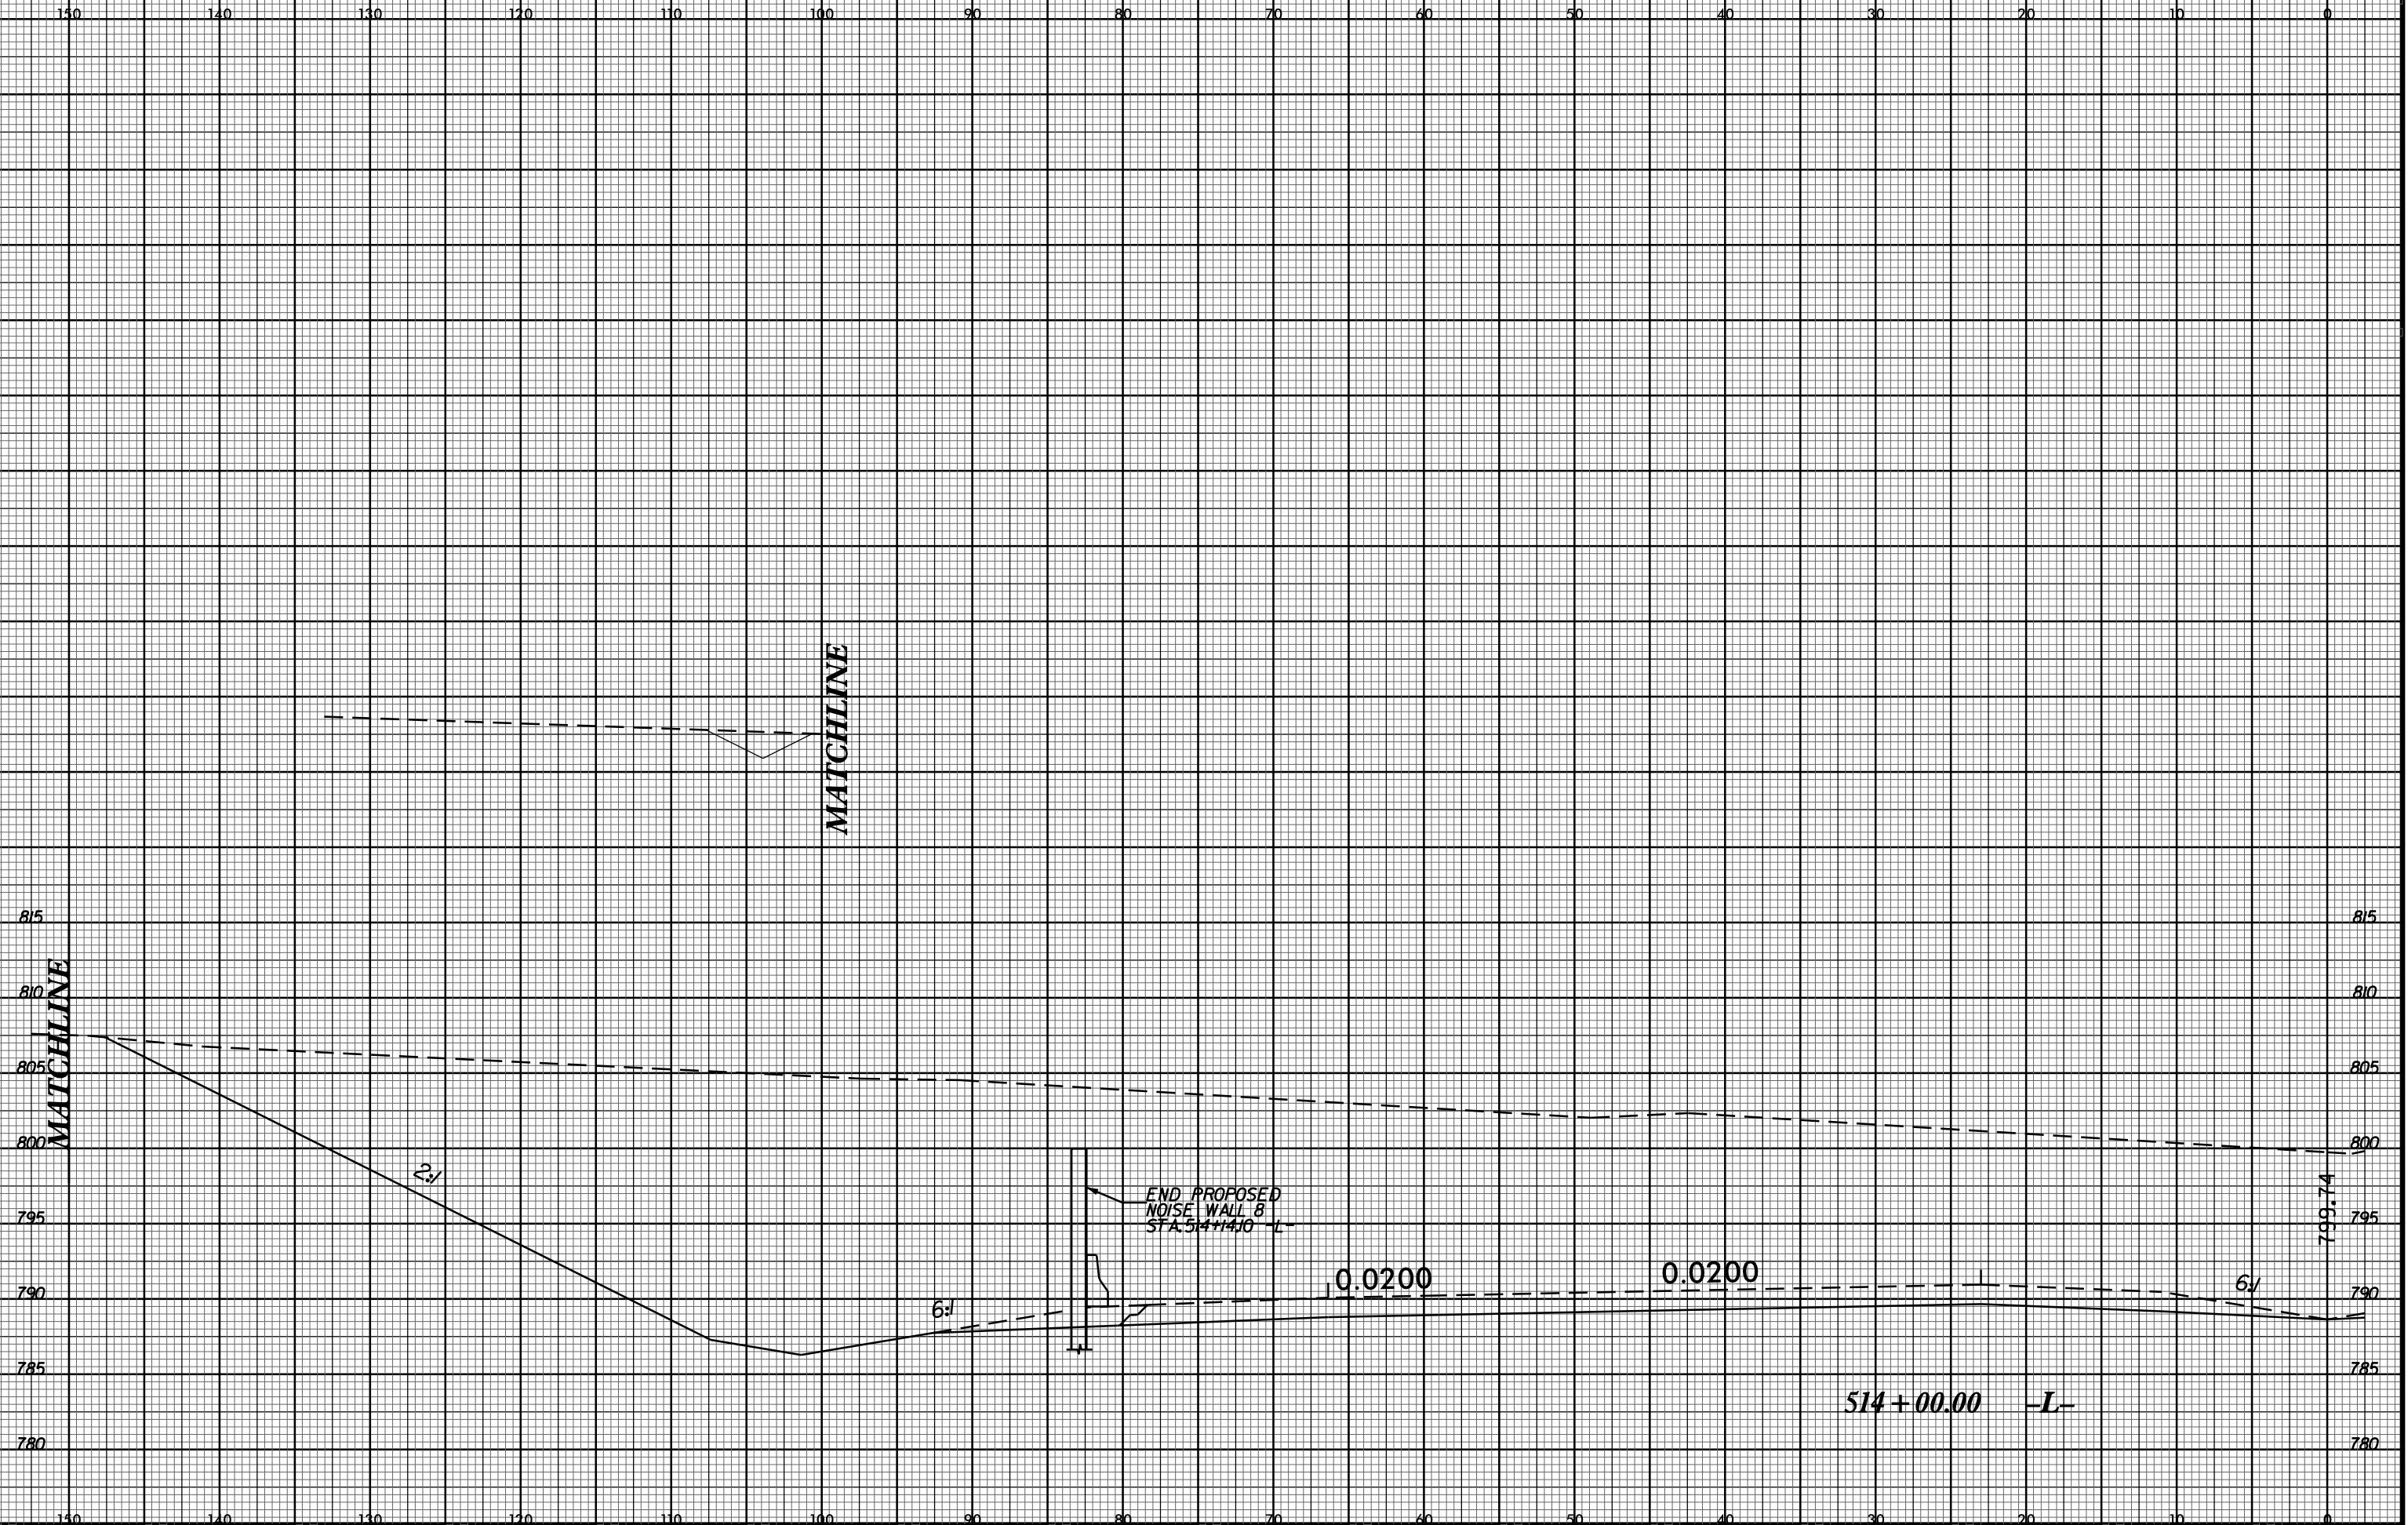

MATCHLINE

MATCHLINE

MATCHLINE

815
810
805
800
795
790
785
780

150 140 130 120 110 100 90 80 70 60 50 40 30 20 10 0

2:1

6:1

6:1

0.0200

0.0200

6:1

514+00.00 -L-

799.74

END PROPOSED NOISE WALL B STA. 514+14.10 -L-

26-MAY-2016 08:28
15-11-26-240-ROCKEY\XSCV8 XSECTIONS\U2524D.rdw xp1.l.dgn
\$\$\$\$\$USFRNAME\$\$\$\$\$