


8/23/99



PROJ. REFERENCE NO.
U-2524D

SHEET NO.
X-110

150 145 140 135 130 125 120 115 110 105 100 95 90 85 80 75 70 65 60 55 50 45 40 35 30 25 20 15 10 5 0

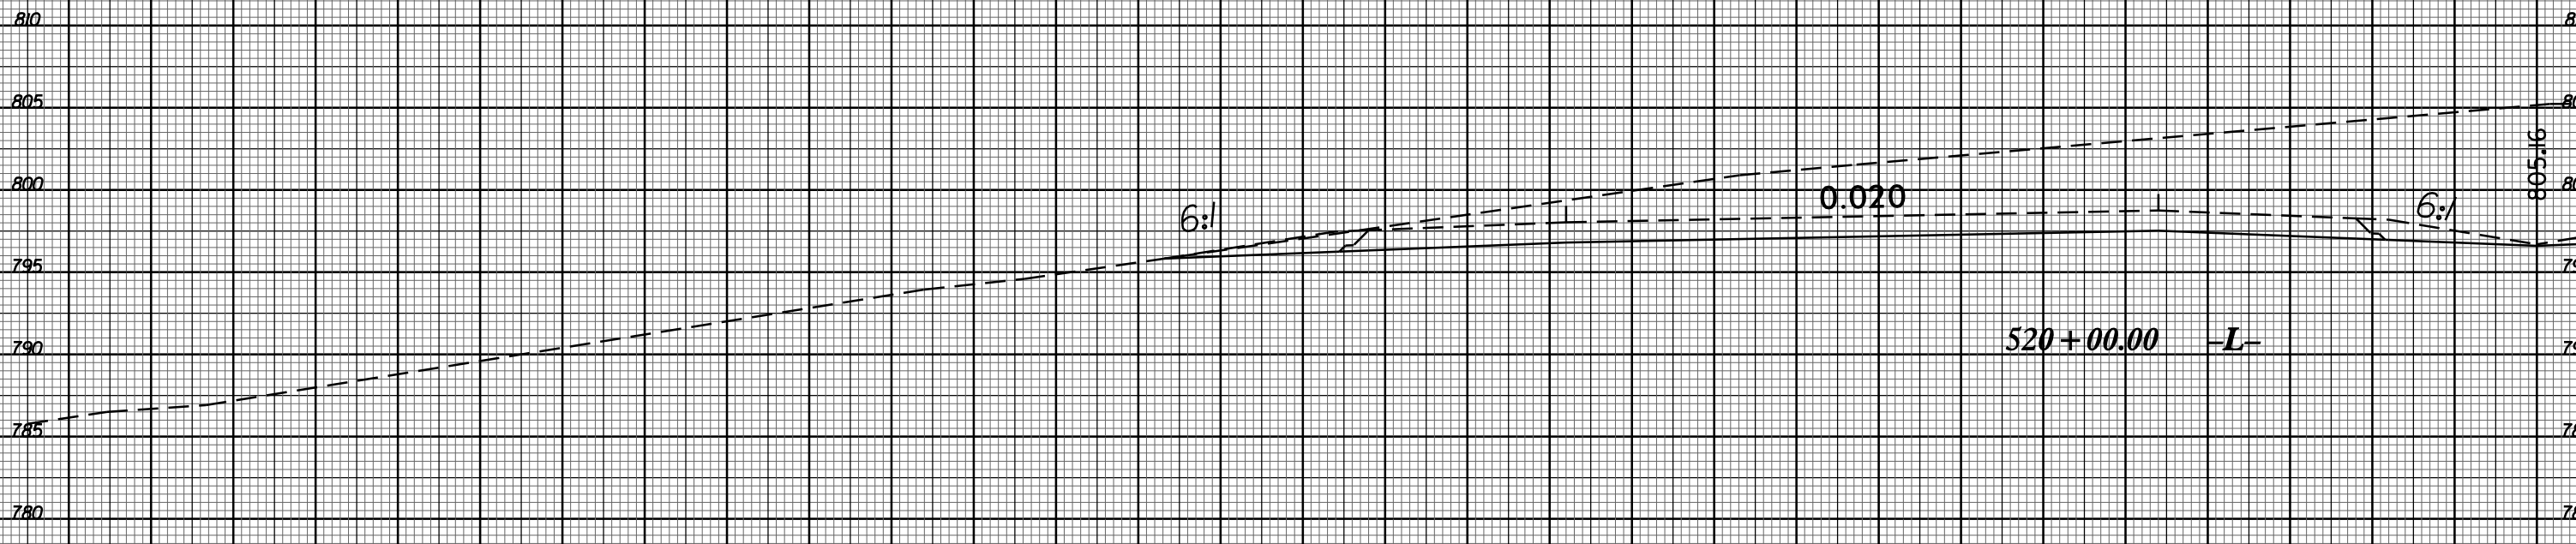

150 145 140 135 130 125 120 115 110 105 100 95 90 85 80 75 70 65 60 55 50 45 40 35 30 25 20 15 10 5 0

3-MAY-2016 10:03 J:\U-2524D\PROJECTS\XSC\WB XSECTIONS\U2524D\_rdy\_xpl.l.dgn \$\$\$SUBSERIAL\$\$\$