



8/23/99

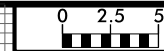

PROJ. REFERENCE NO.
U-2524D

SHEET NO.
X-118

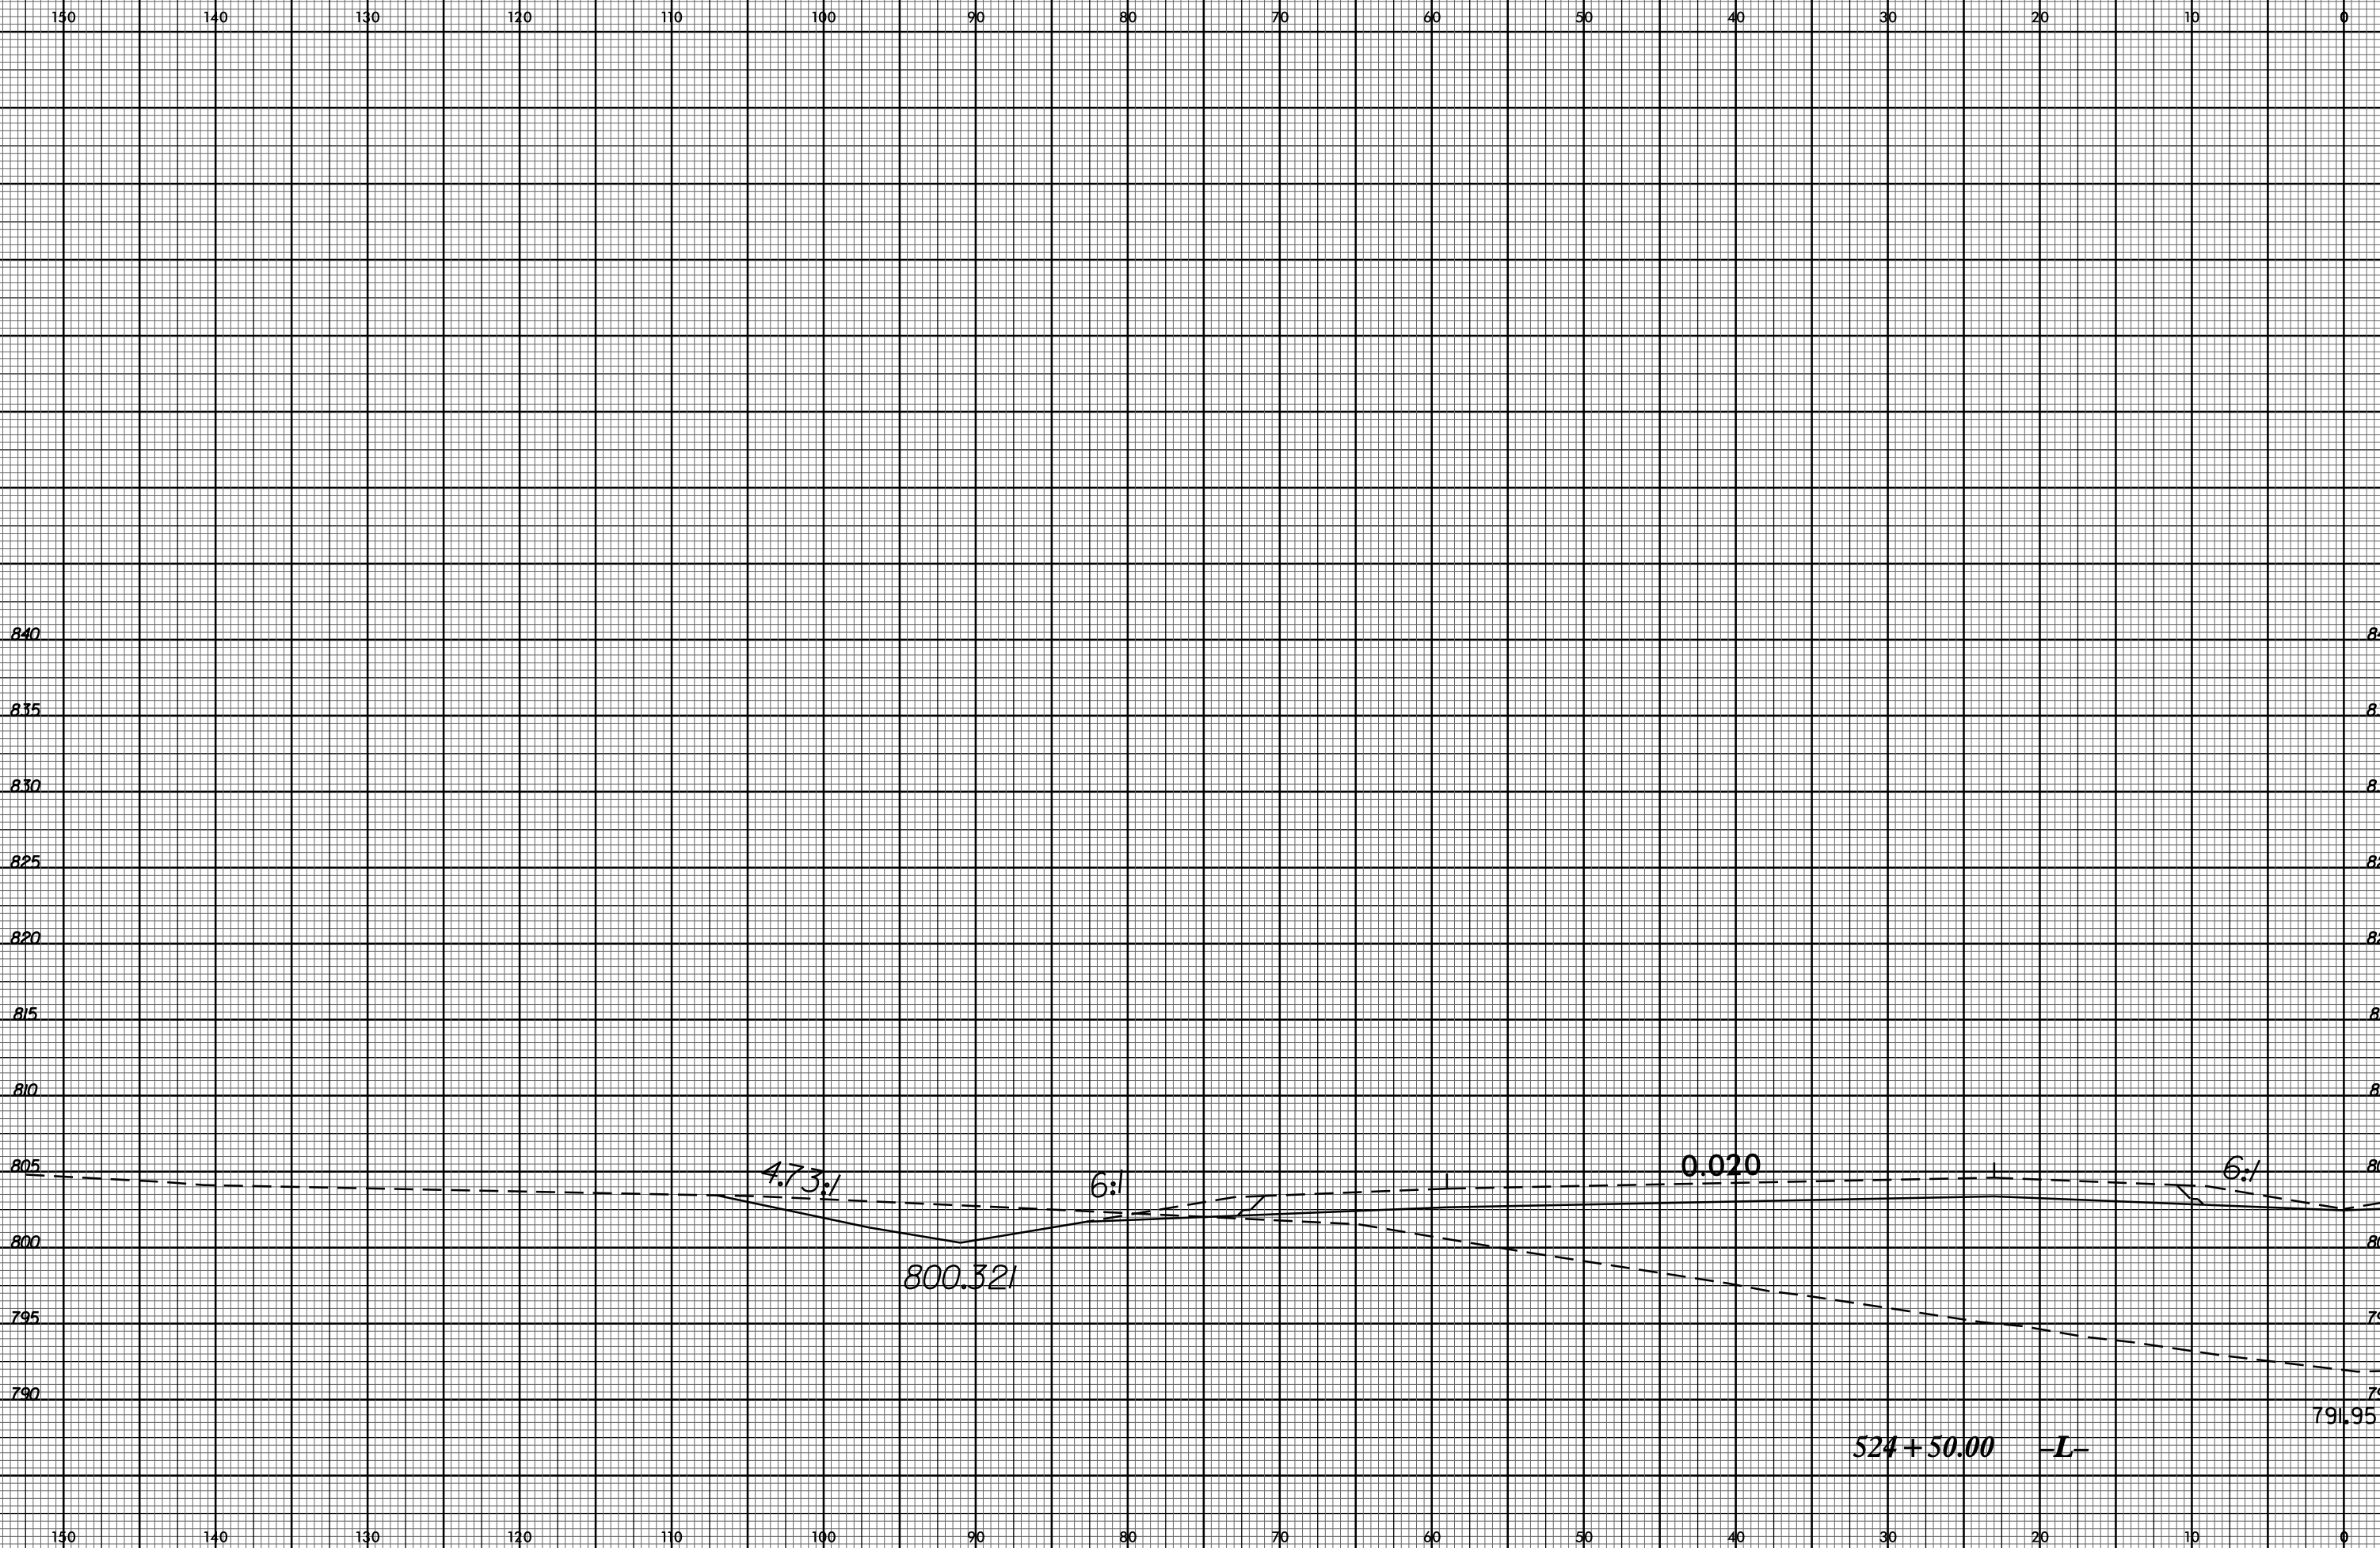

26-MAY-2016 08:41
J:\U-2524D\PROJECTS\XSC\WB XSECTIONS\U2524D_rdy_xpl.LT.520+50.525.dgn
\$\$\$\$SUBSERIAL\$\$\$\$