


8/23/99



PROJ. REFERENCE NO.	SHEET NO.
U-2524D	X-127

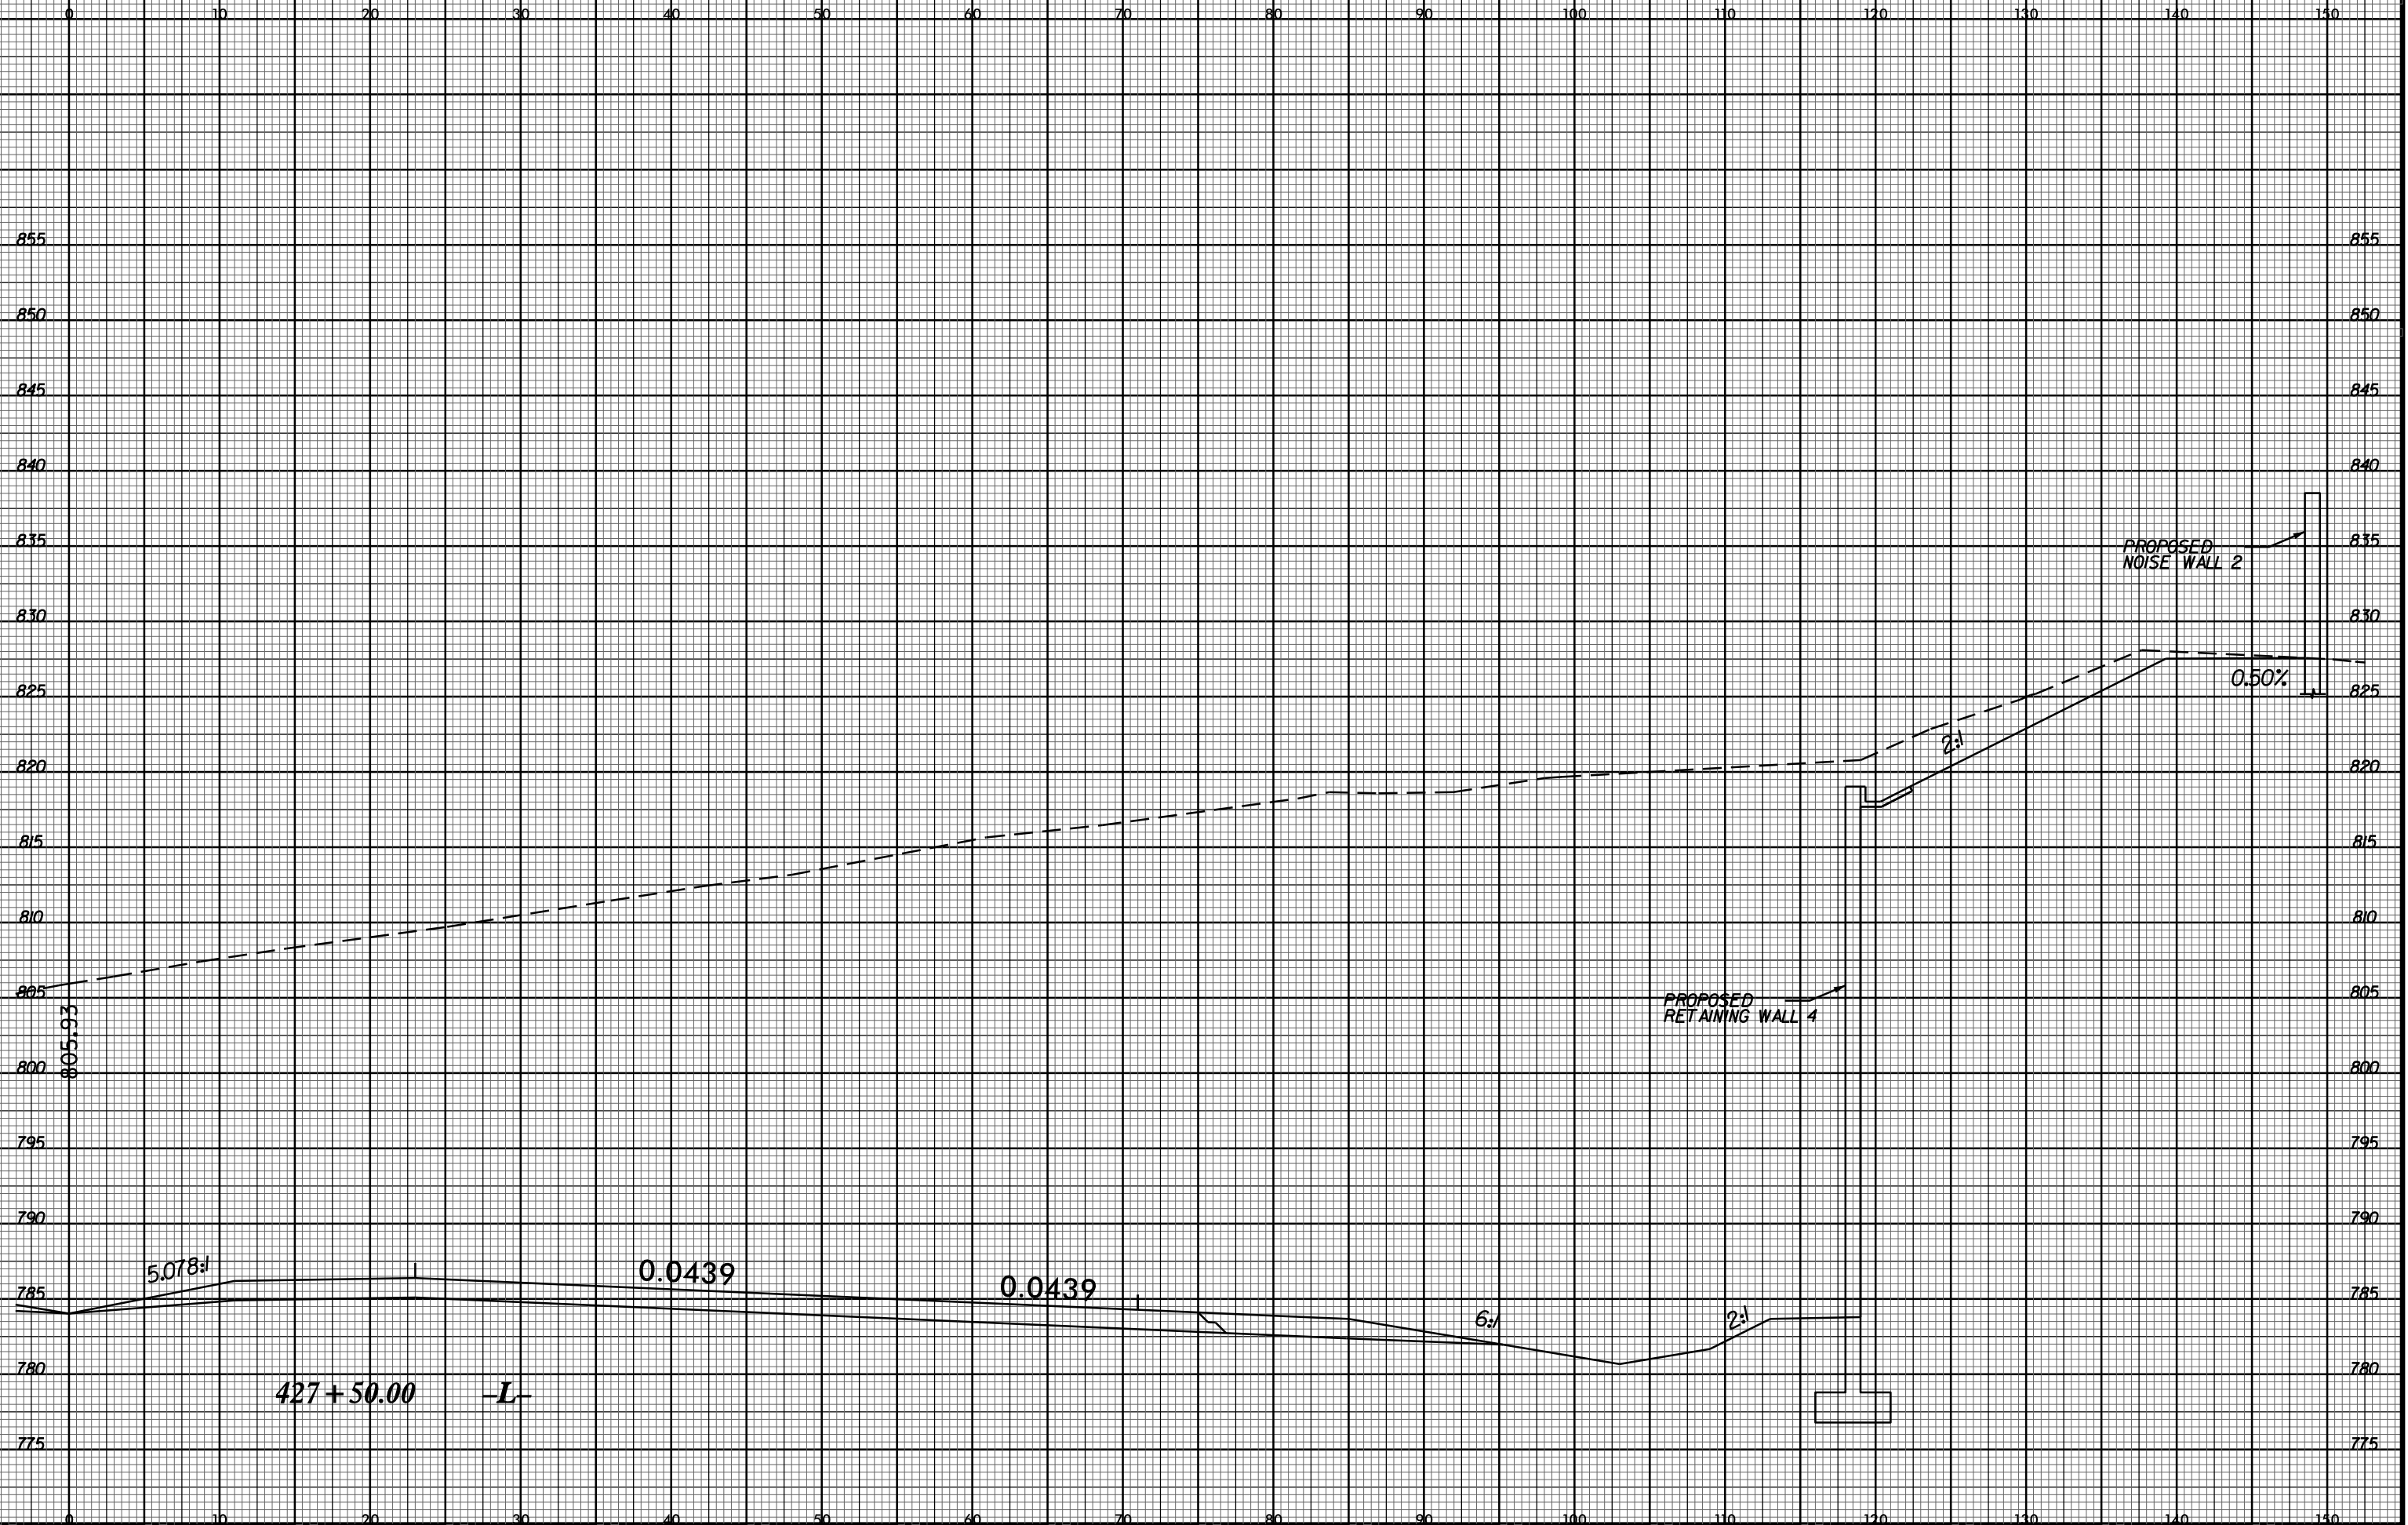

855  
850  
845  
840  
835  
830  
825  
820  
815  
810  
805  
800  
795  
790  
785  
780  
775

0 10 20 30 40 50 60 70 80 90 100 110 120 130 140 150

5.078:1  
0.0439  
0.0439  
6:1  
2:1  
2:1  
0.50%

PROPOSED RETAINING WALL 4  
PROPOSED NOISE WALL 2

427+50.00 -L-

26-MAY-2016 08:29  
 I:\11-25-240\PROJECTS\XSC\8\XSECTIONS\U2524D.LRDJ.XPL.L.DGN  
 \$\$\$USERNAME\$\$\$