


8/23/99



PROJ. REFERENCE NO.	SHEET NO.
U-2524D	X-130

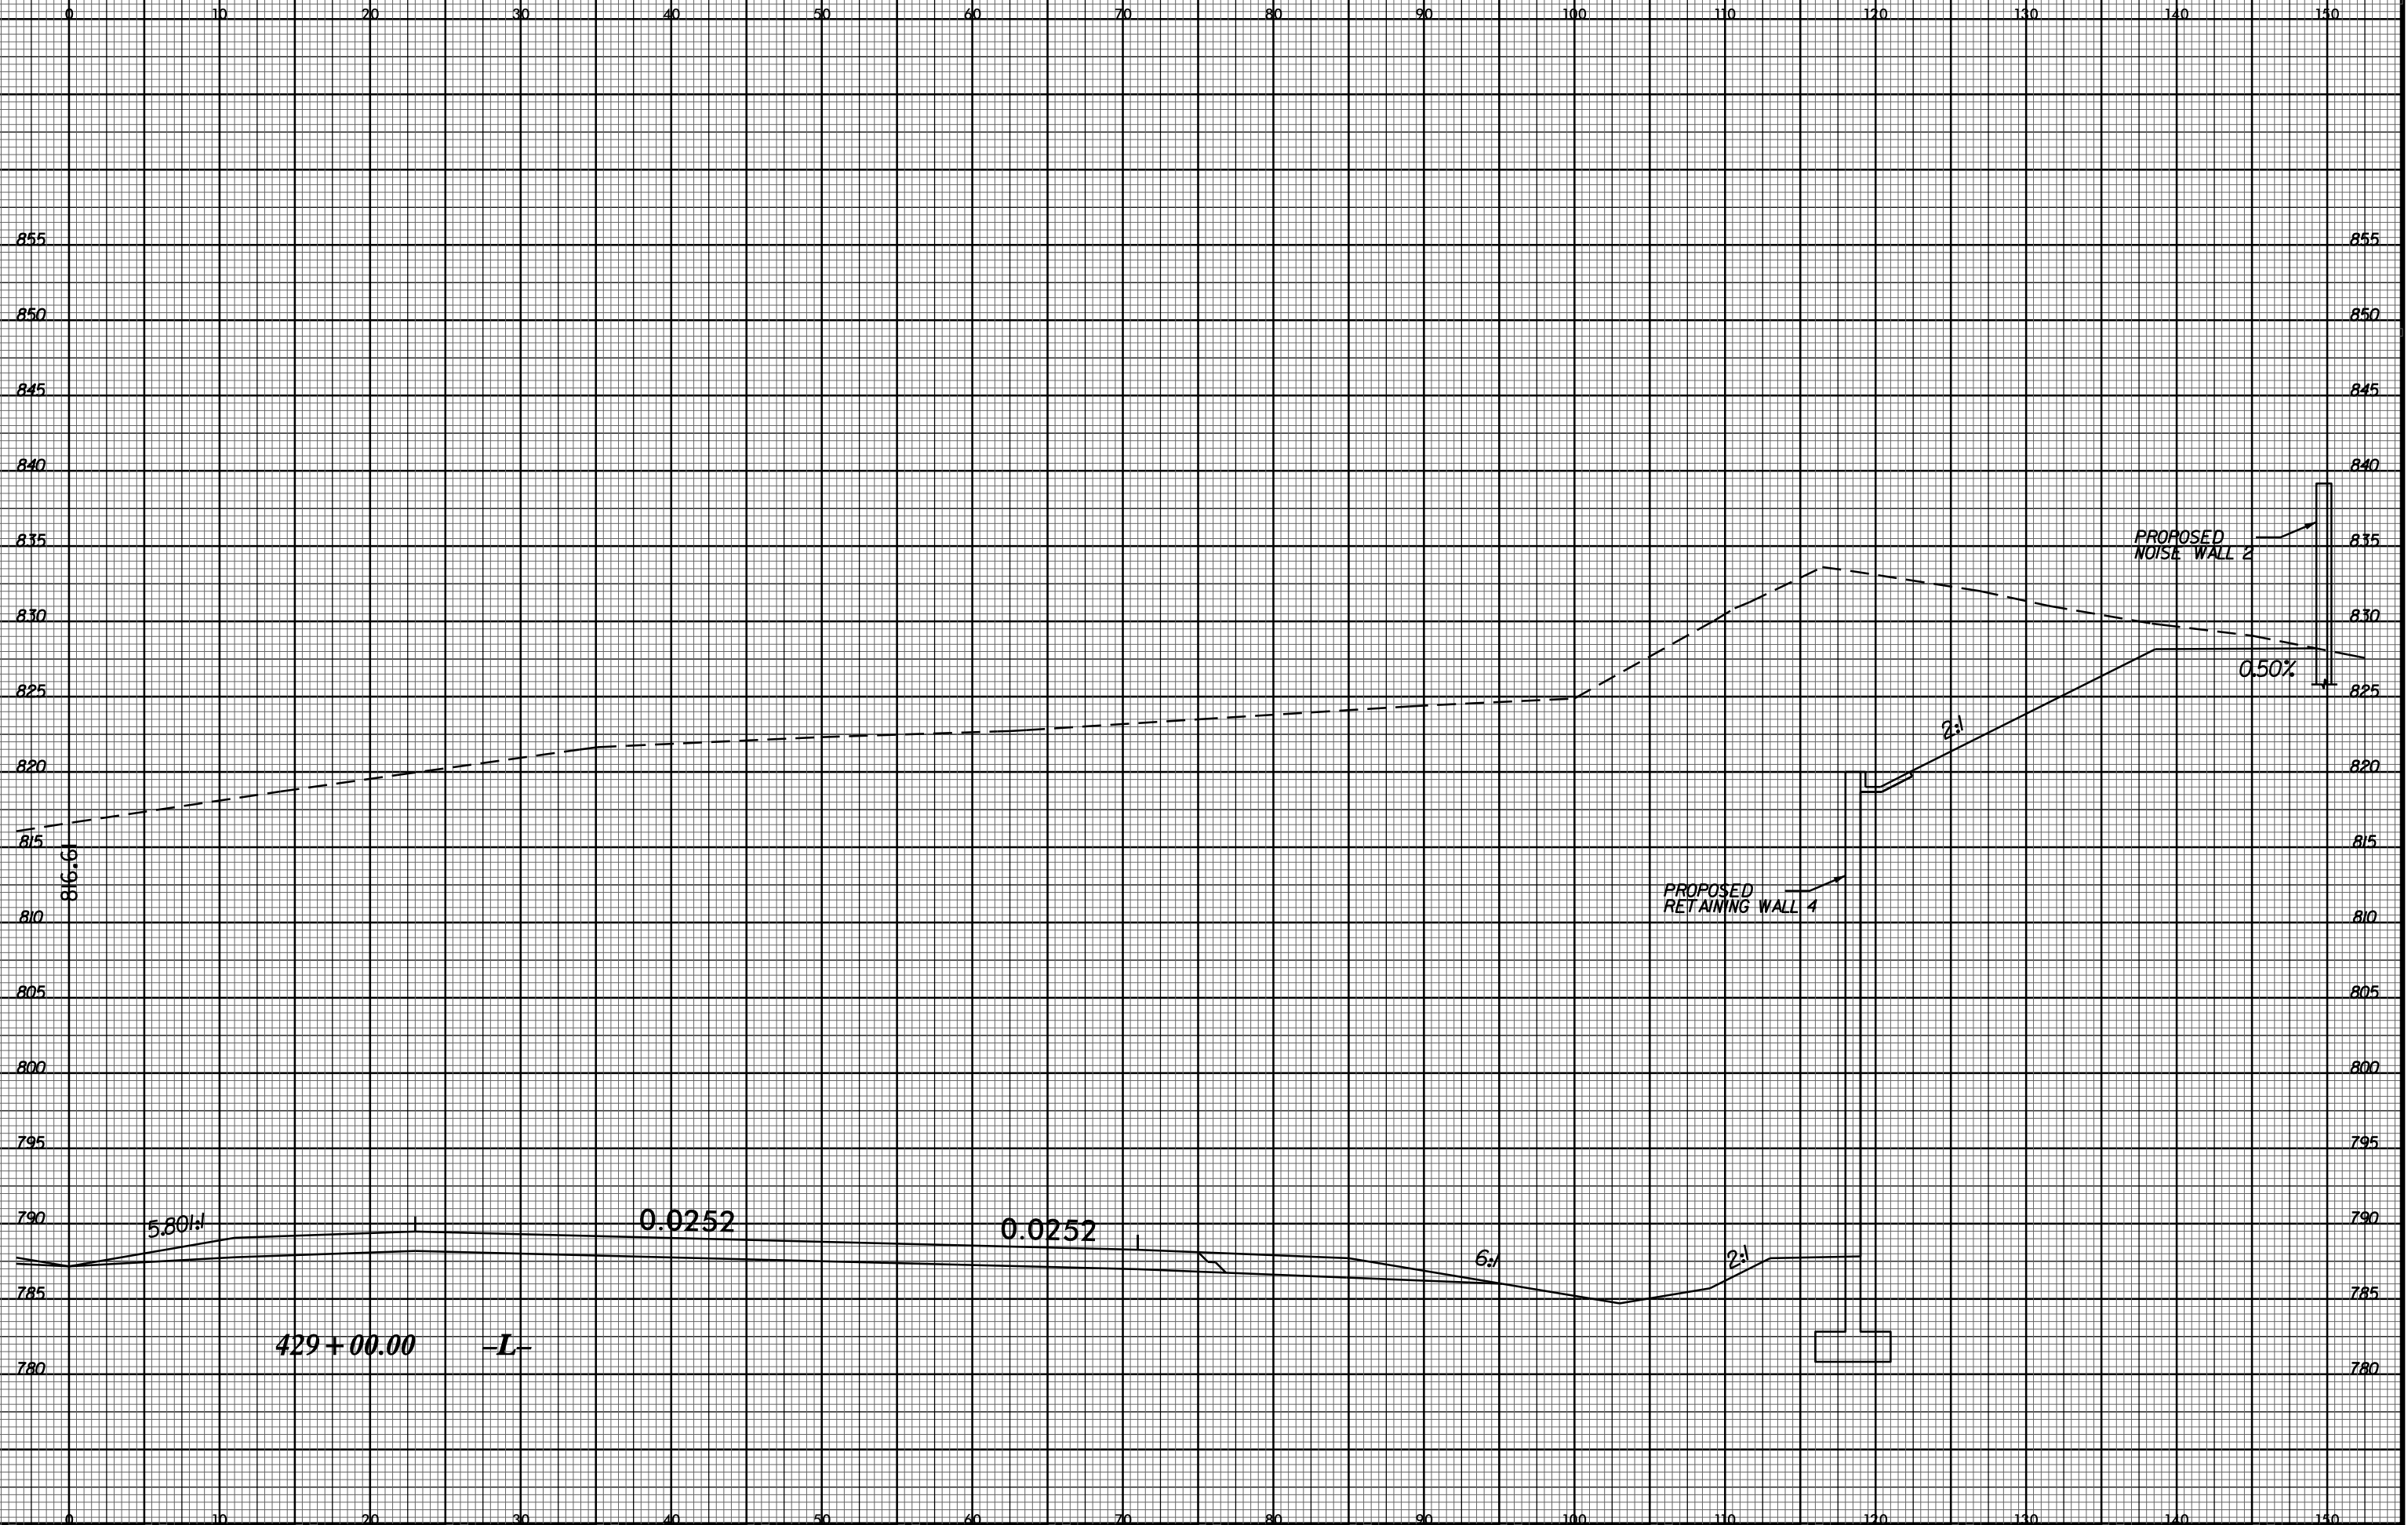

26-MAY-2016 08:29
 I:\U-2524D\PROJECTS\XSCV8 XSECTIONS\U2524D.rdj_xpl.l.dgn
 \$\$\$USERNAME\$\$\$