


8/23/99



PROJ. REFERENCE NO. U-2524D	SHEET NO. X-132
--------------------------------	--------------------

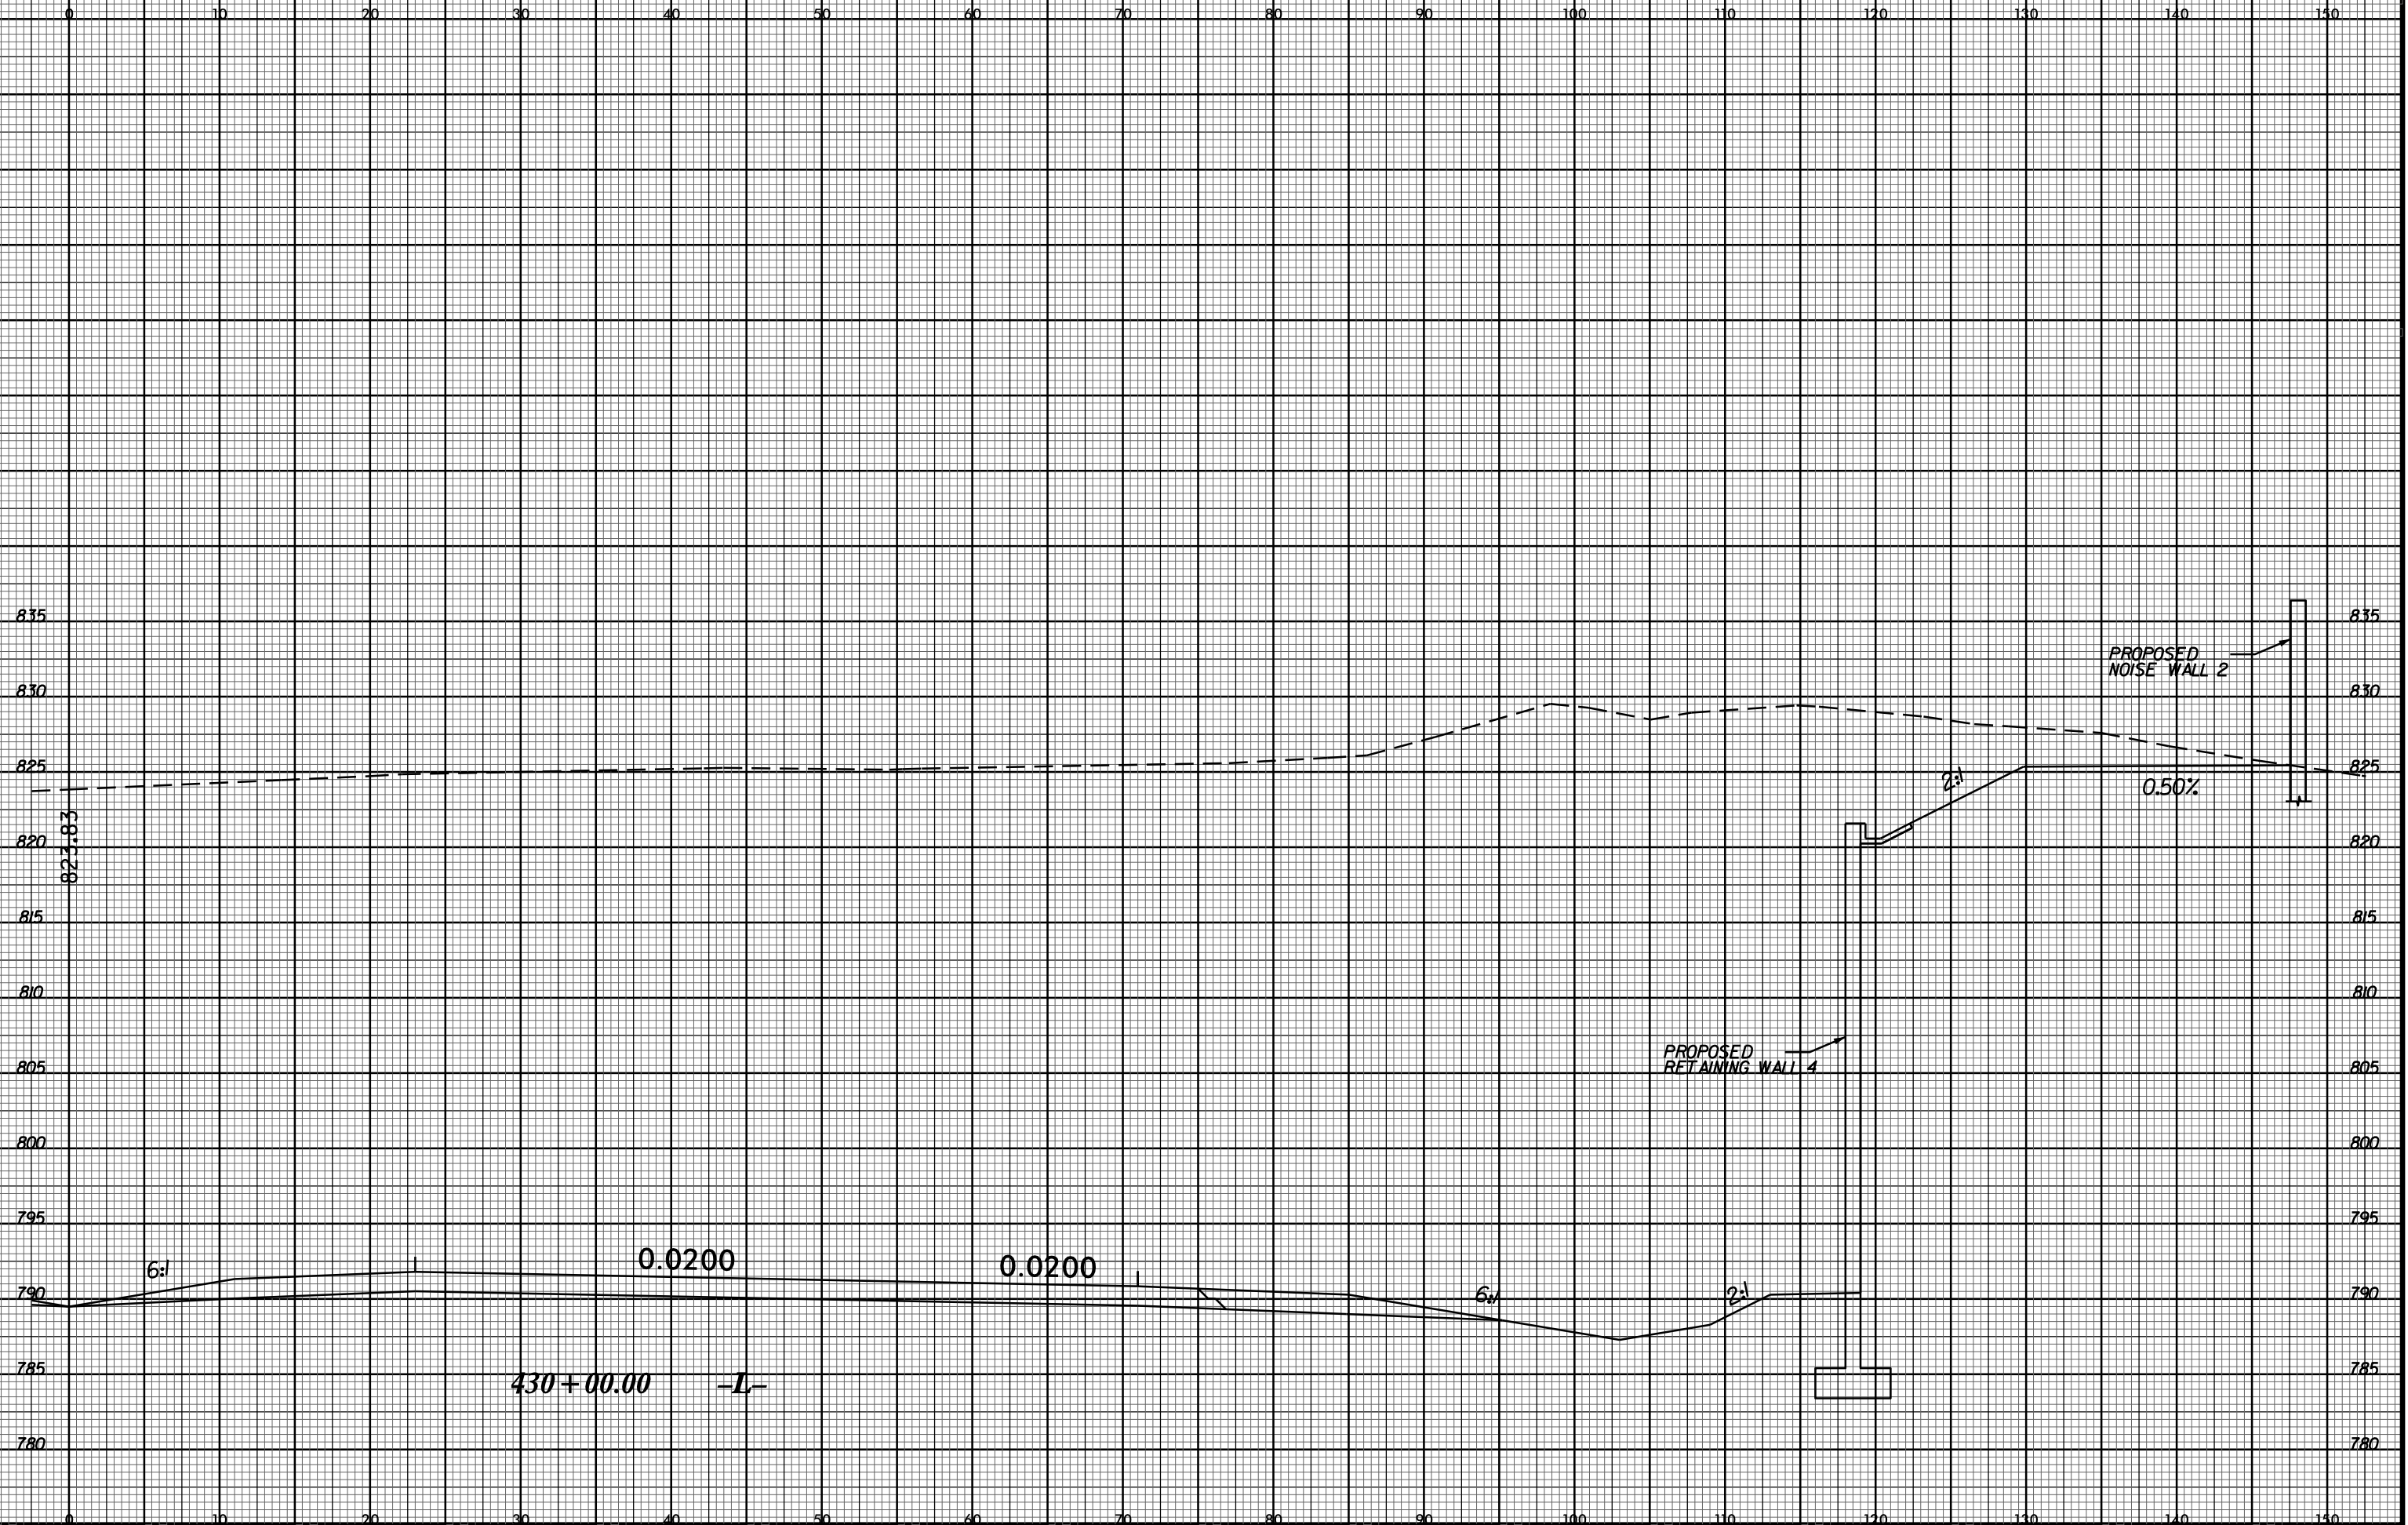

26-MAY-2016 08:29
 I:\11-25-240\PROJECTS\XSCV8 XSECTIONS\U2524D.rdw xp1.l.dgn
 \$\$\$USERNAME\$\$\$

835

830

825

820

815

810

805

800

795

790

785

780

0 10 20 30 40 50 60 70 80 90 100 110 120 130 140 150

823.83

PROPOSED NOISE WALL 2

0.50%

2:1

PROPOSED RETAINING WALL 4

6:1

0.0200

0.0200

6:1

2:1

430+00.00 -L-