


8/23/99



PROJ. REFERENCE NO.	SHEET NO.
U-2524D	X-136

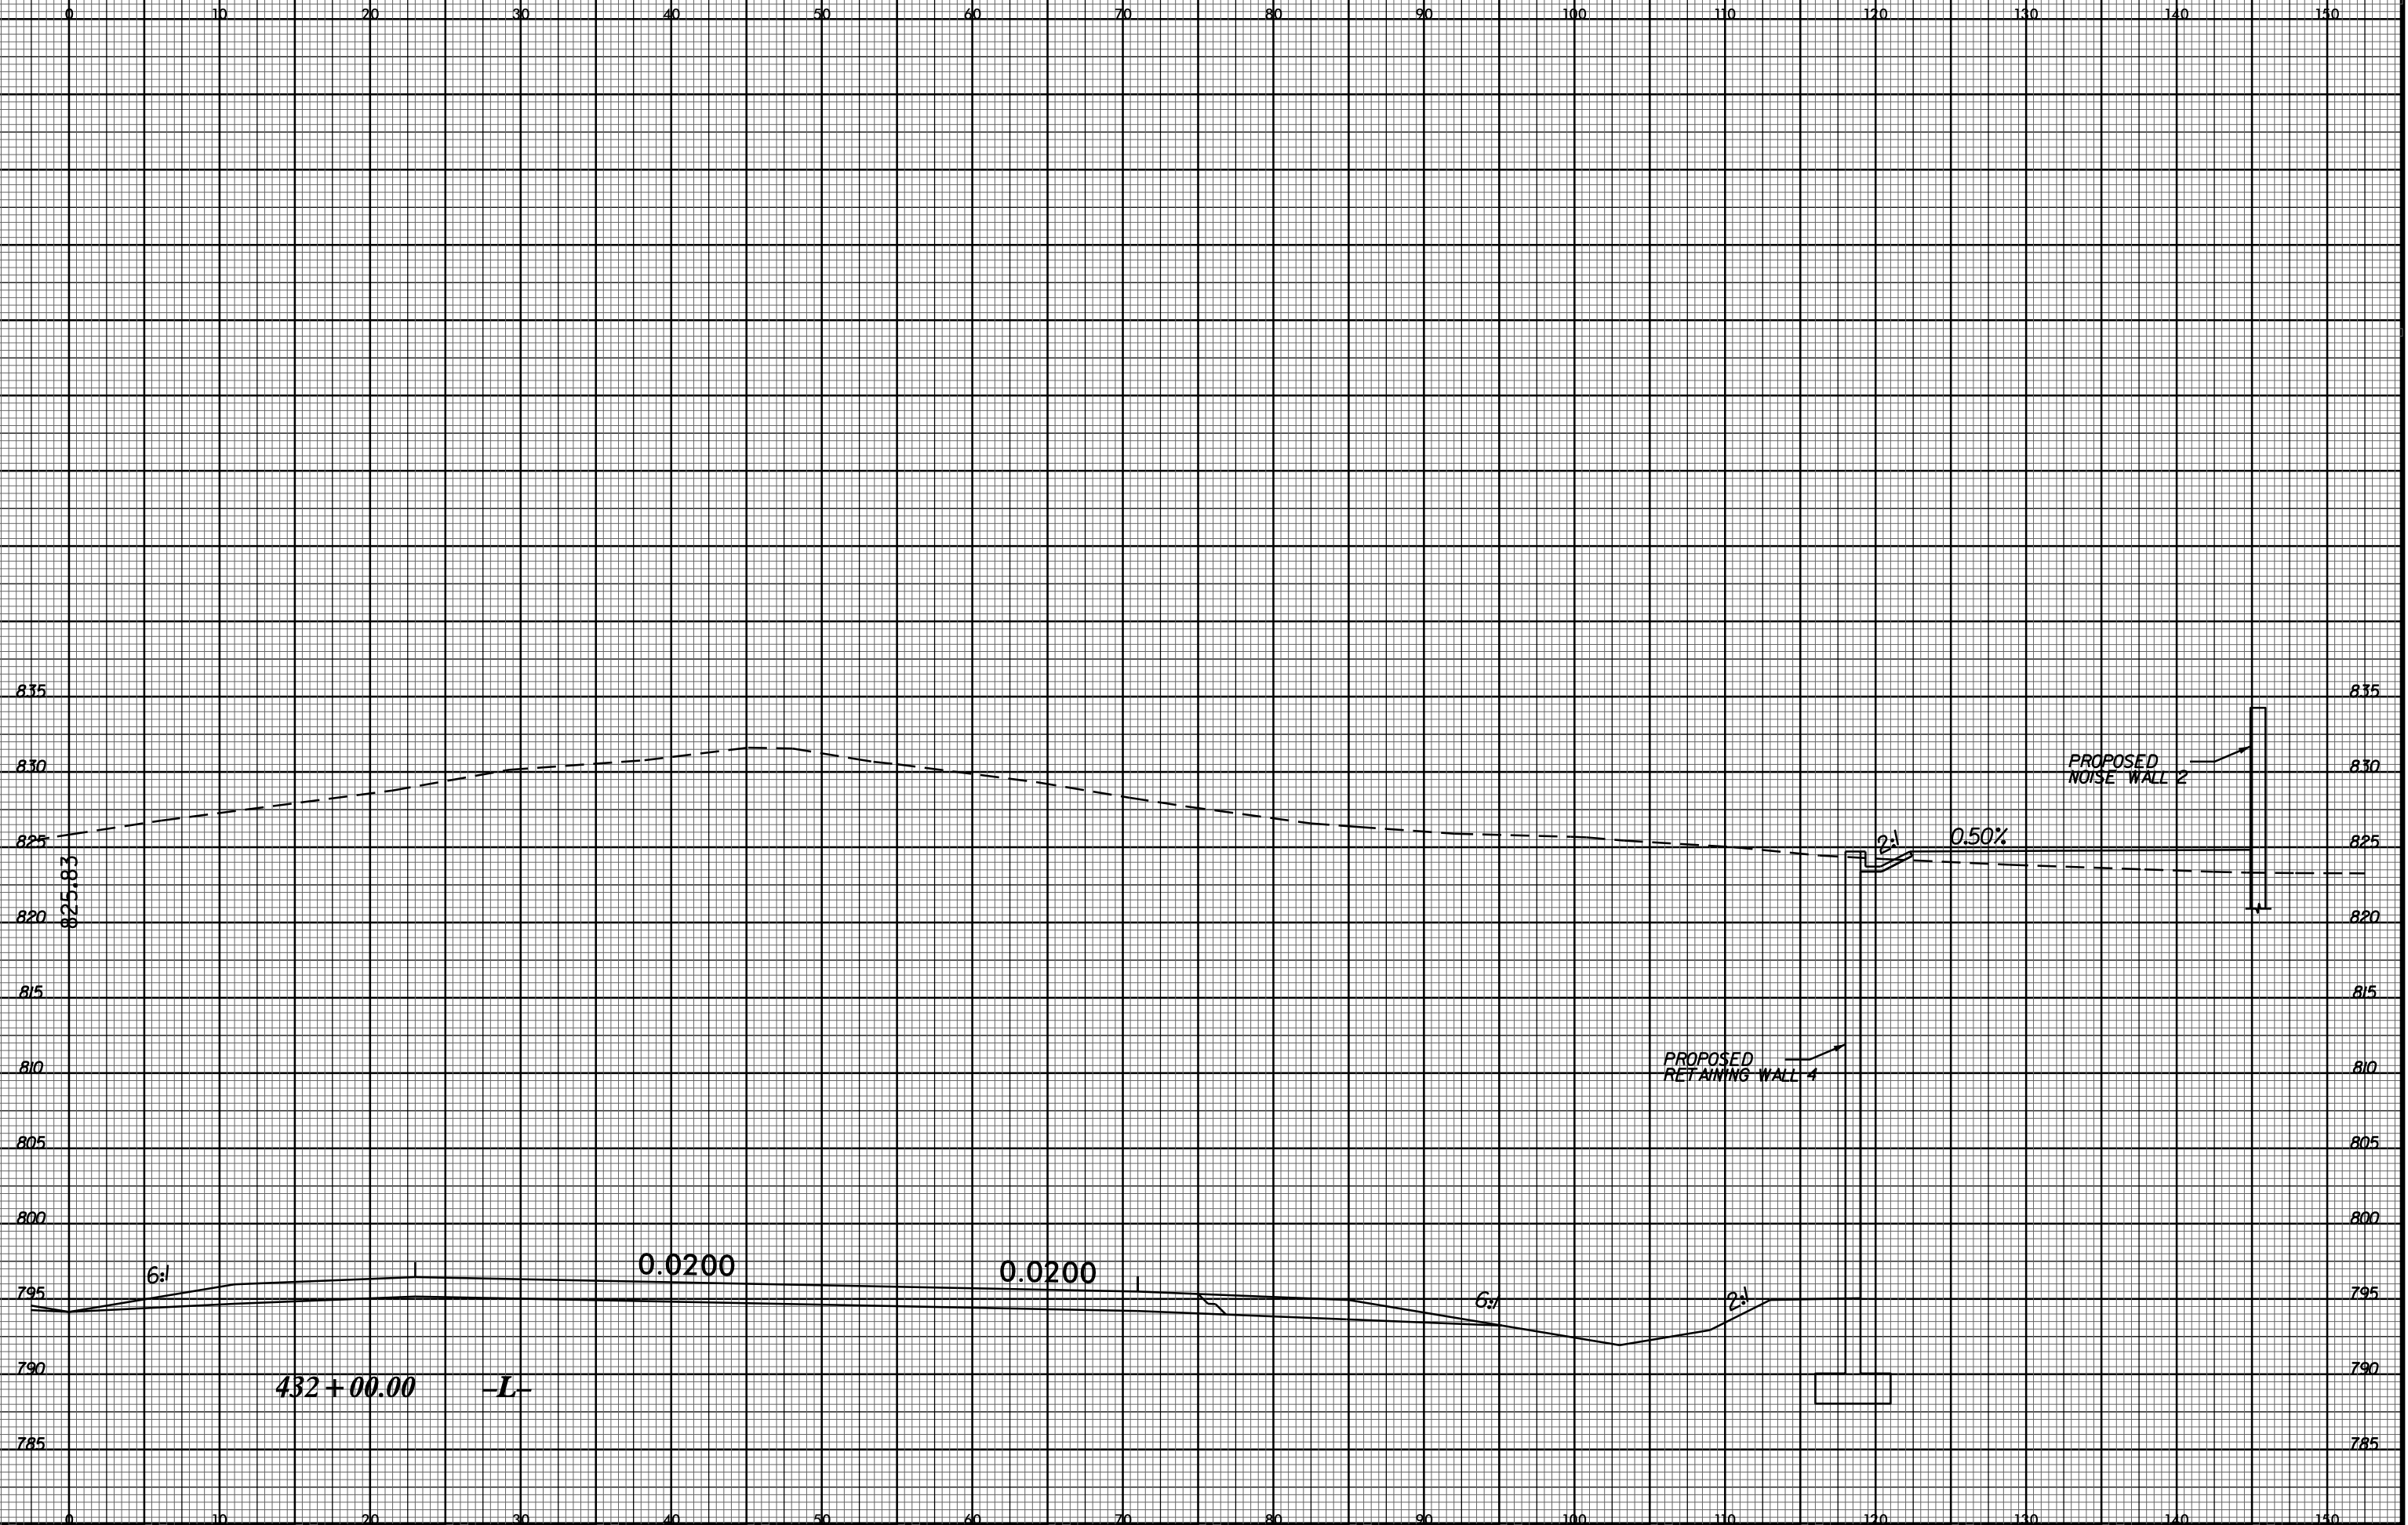

26-MAY-2016 08:29
I:\11-25-240\PROJECTS\XSECTION\U2524D.rdw
\$\$\$\$\$USERNAME\$\$\$\$\$