


8/23/99



PROJ. REFERENCE NO.	SHEET NO.
U-2524D	X-146

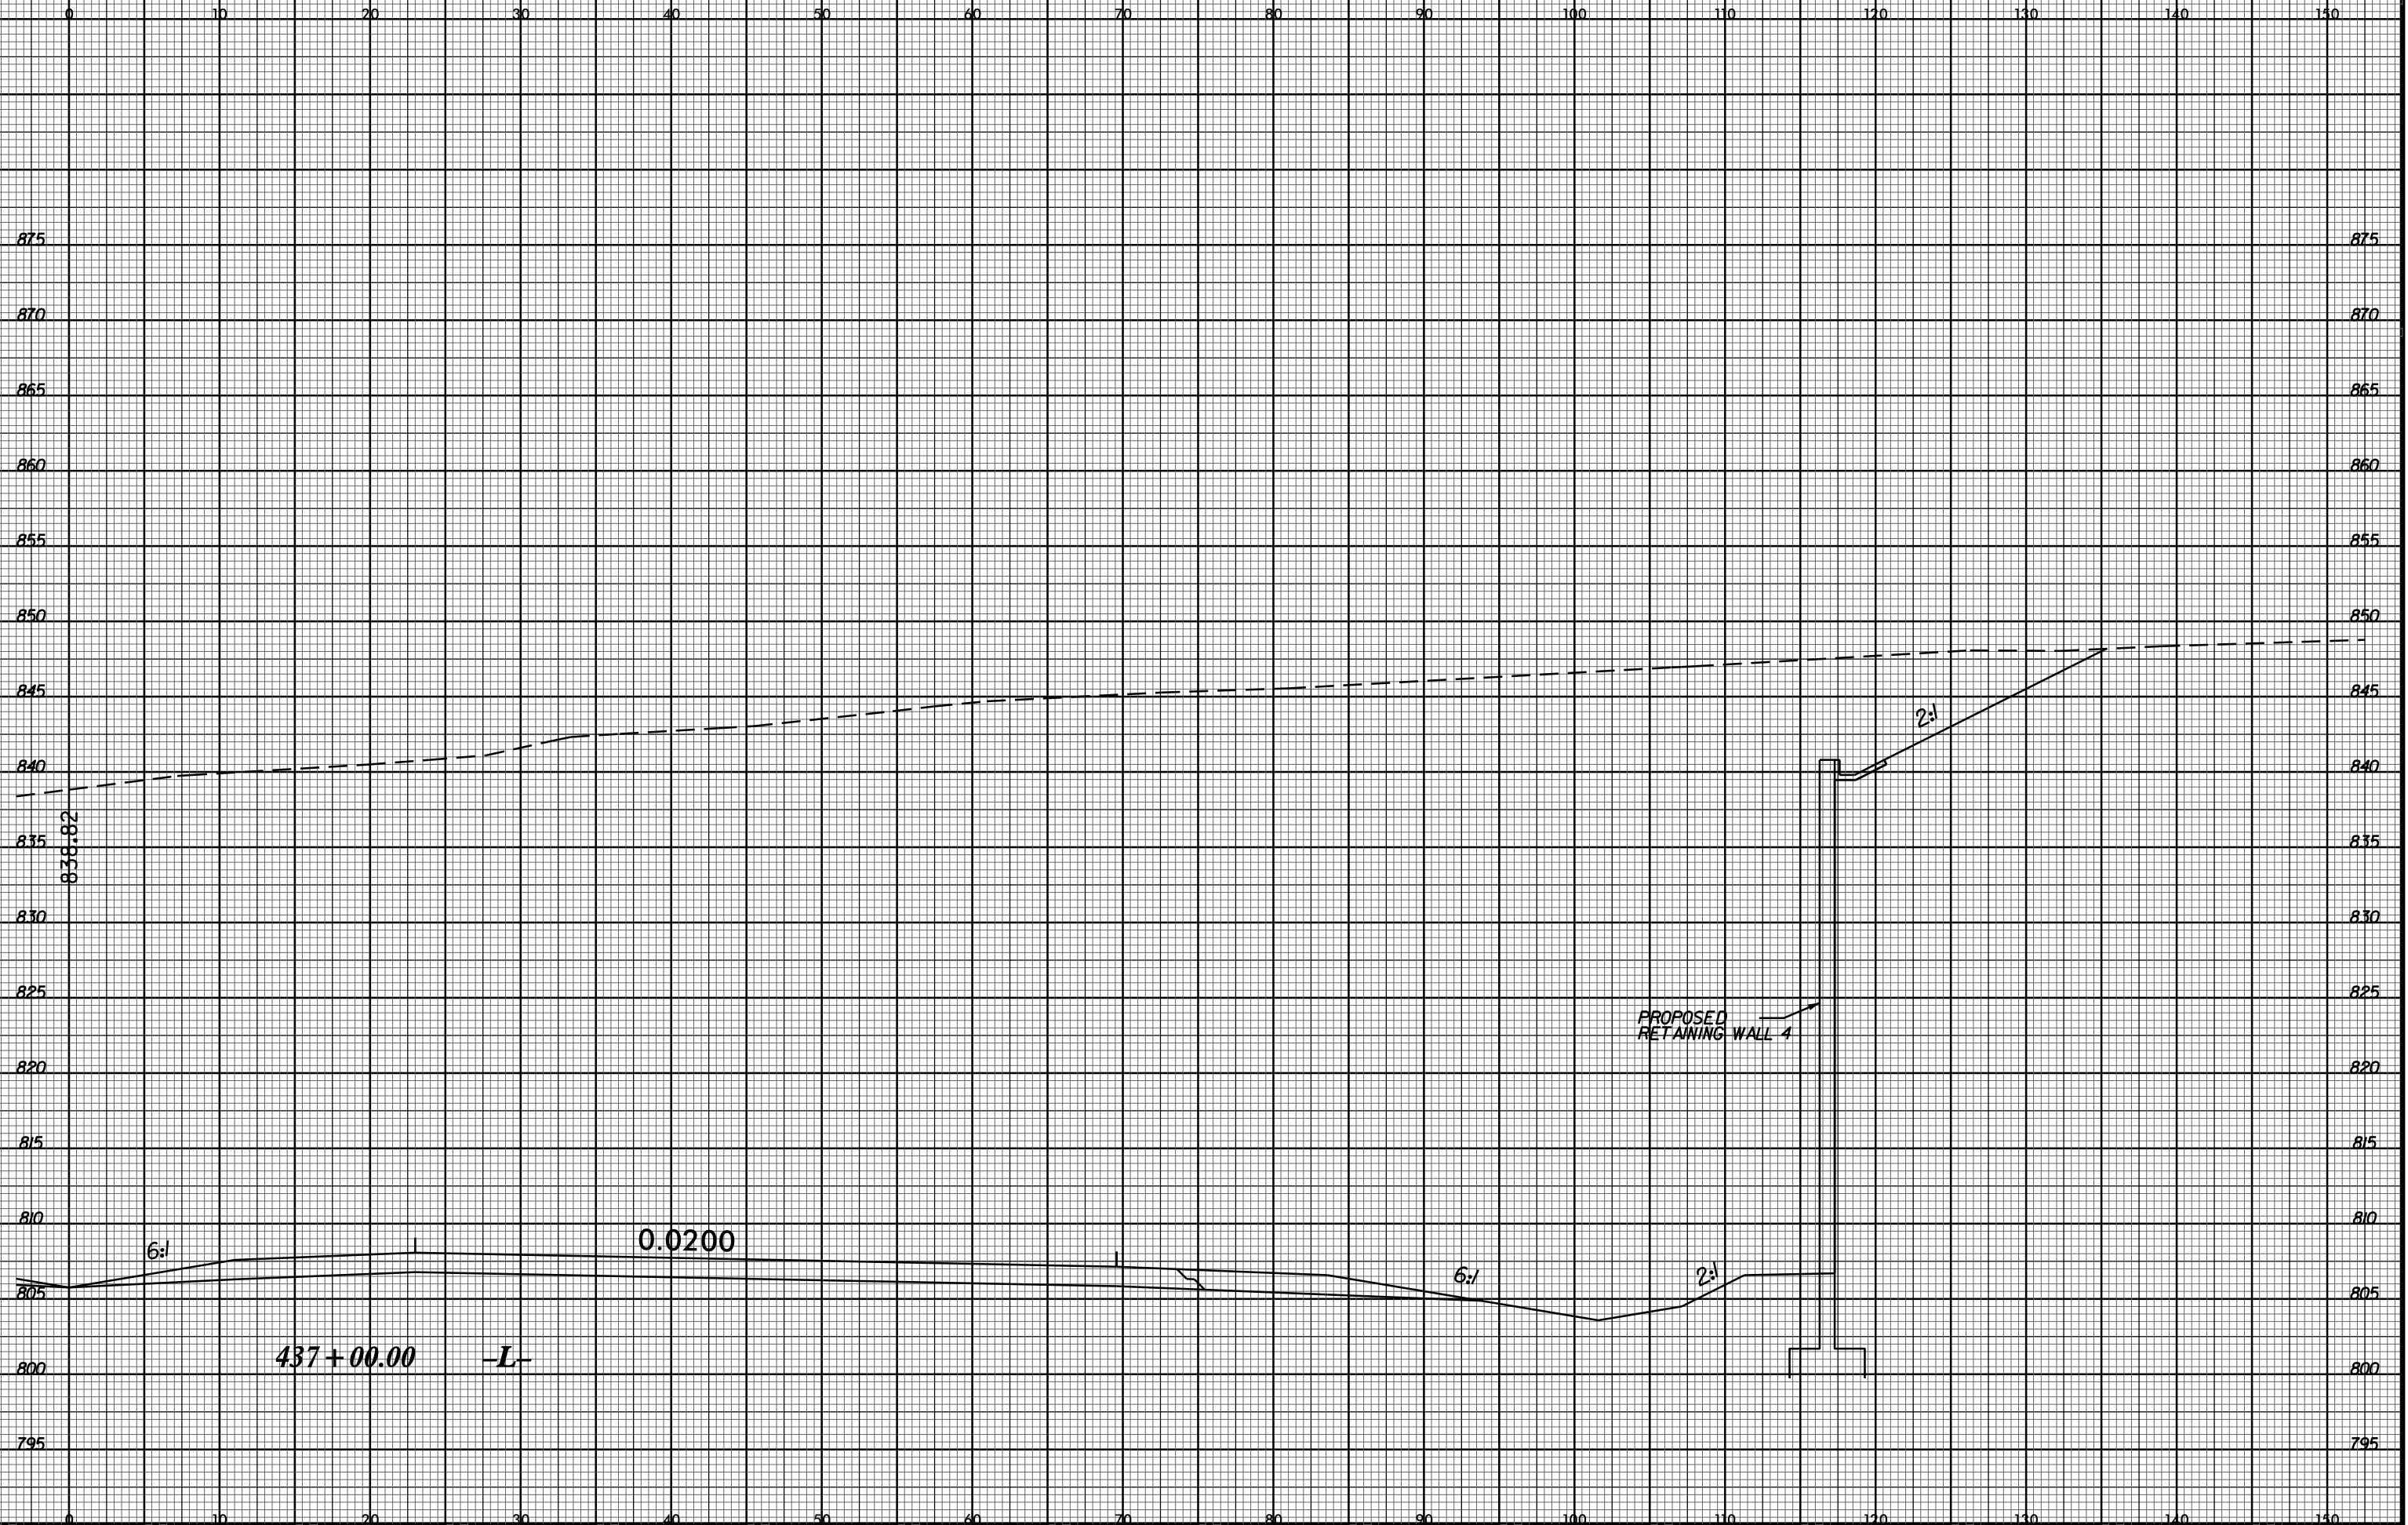

26-MAY-2016 08:30
 I:\U-2524D\PROJ\XSECTION\XSECTION\U2524D.LRDJ.XPL.L.DGN
 \$\$\$USERNAME\$\$\$