


8/23/99

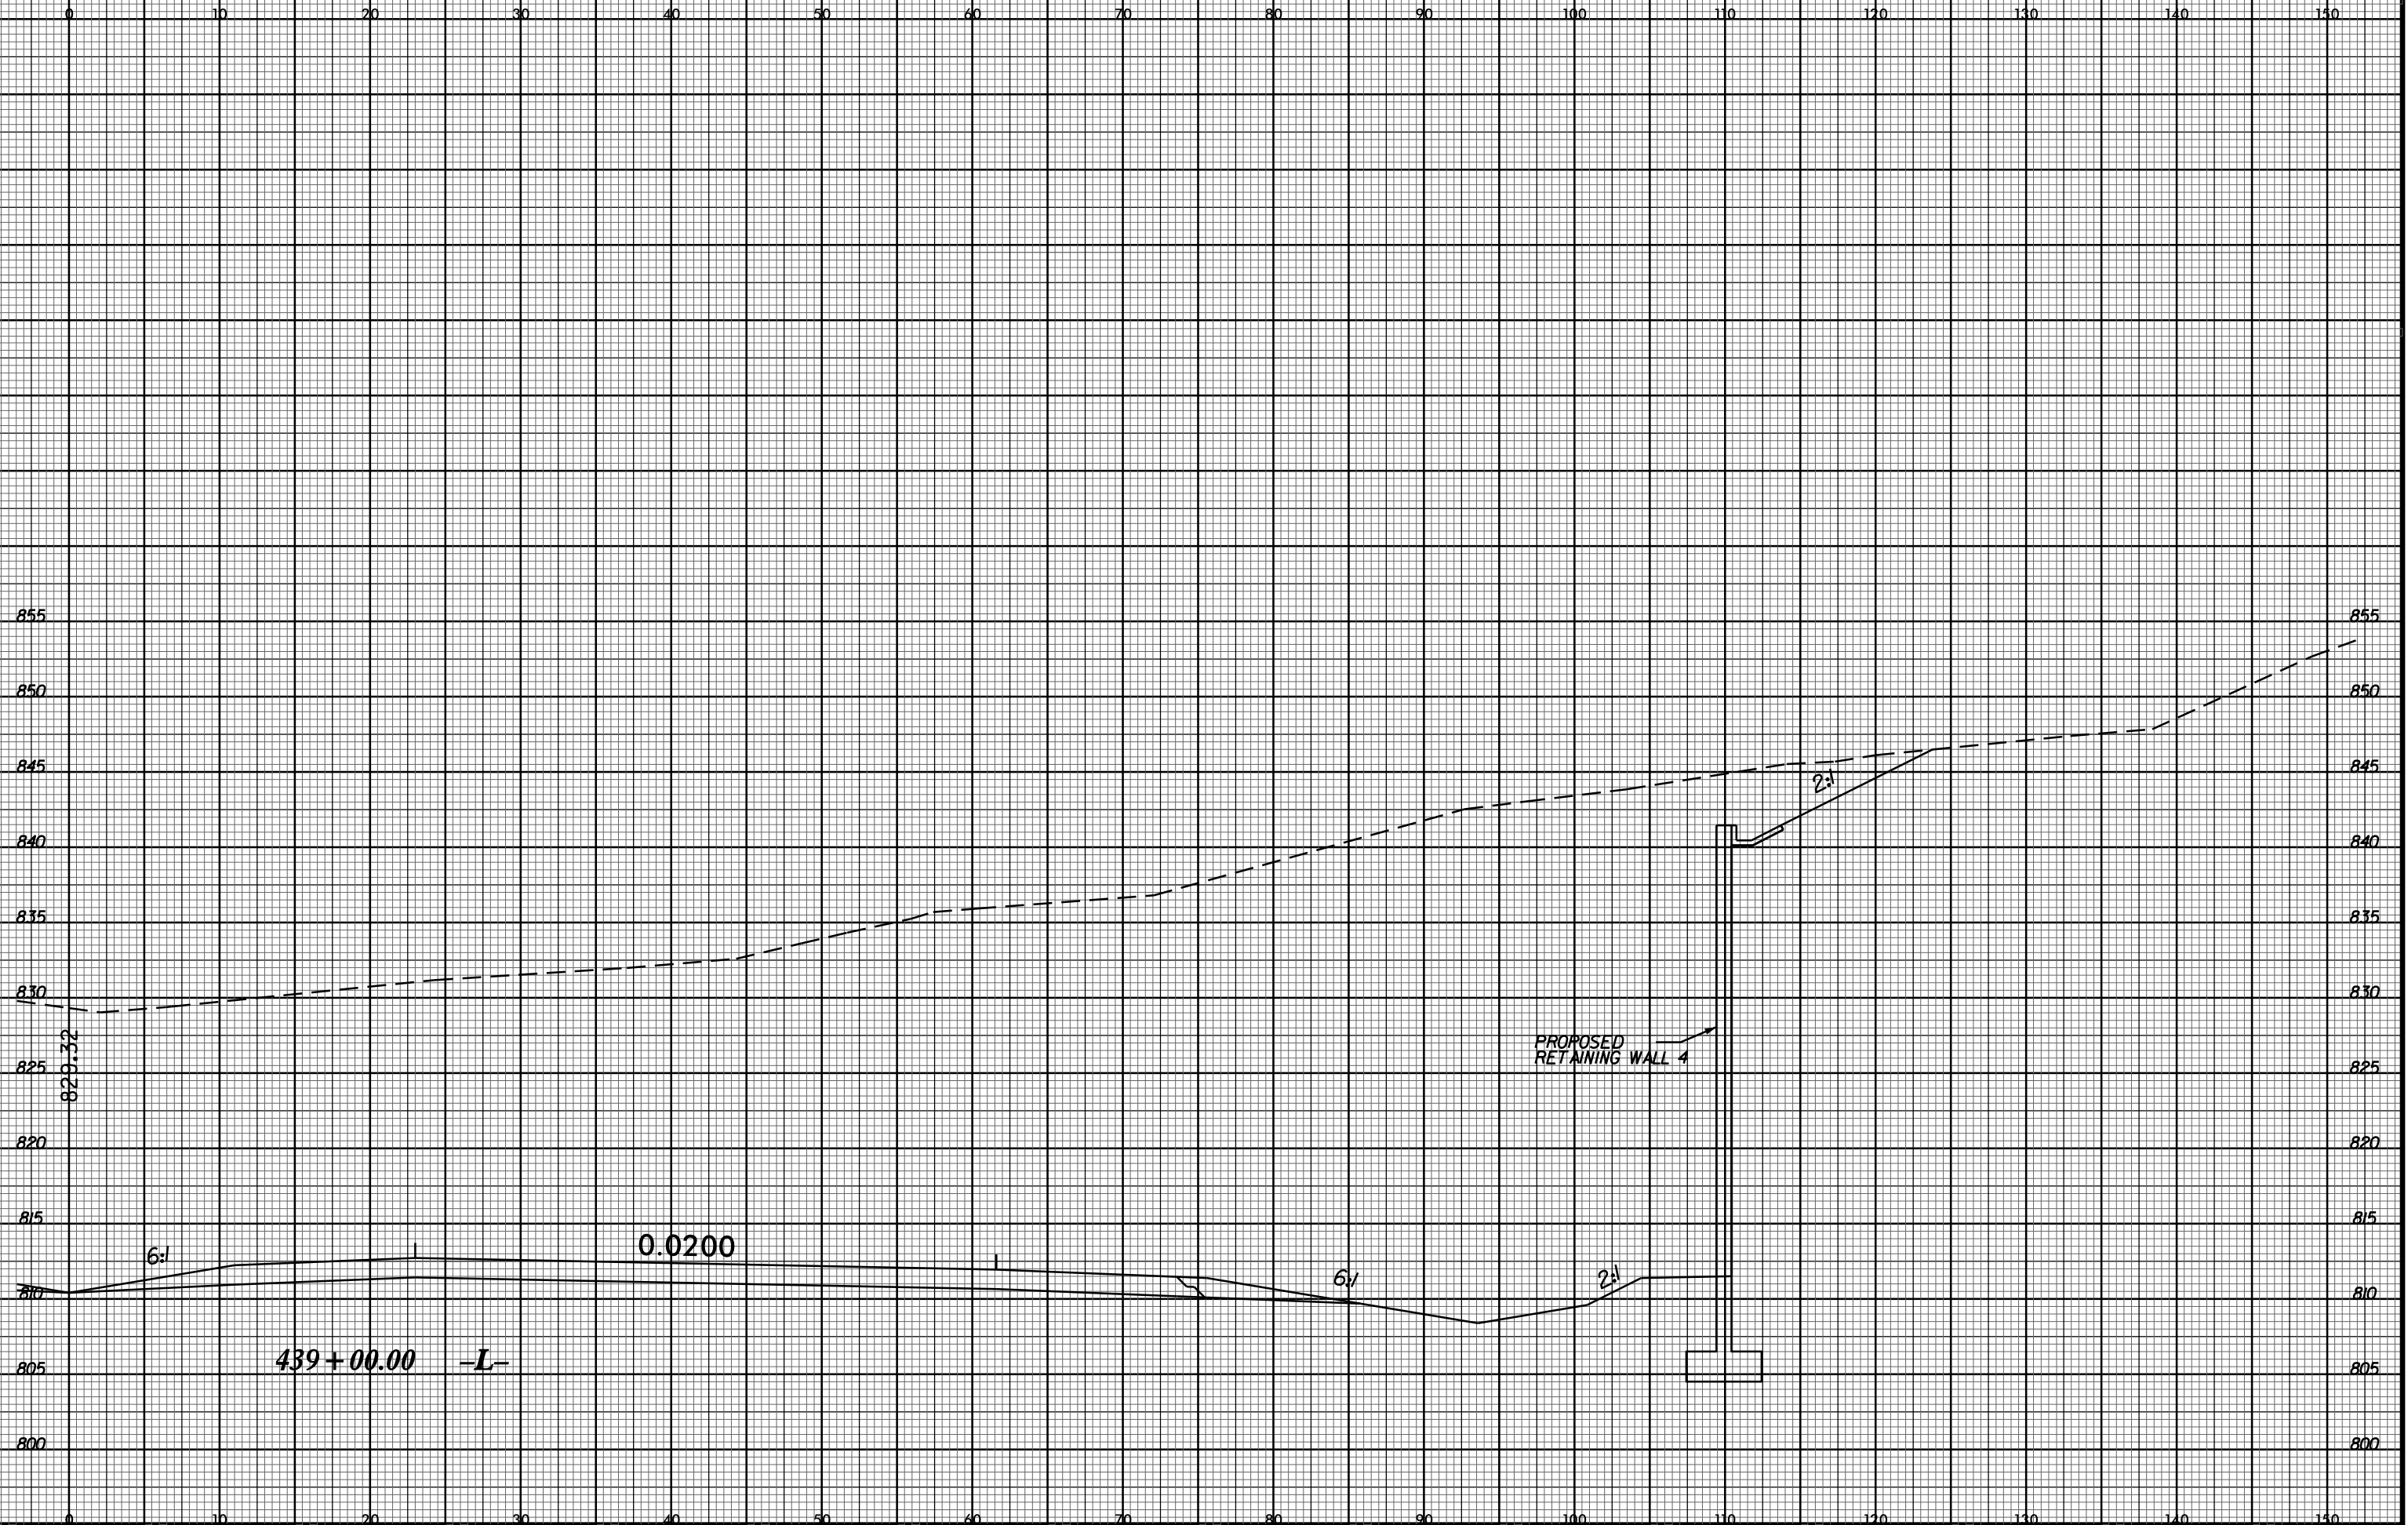

PROJ. REFERENCE NO.	SHEET NO.
U-2524D	X-150



26-MAY-2016 08:30
I:\11-25-240\Roadway\XSC\8 V8 XSECTIONS\U2524D.rdw xp1.l.dgn
\$\$\$\$\$USFRNAME\$\$\$\$\$