


8/23/99

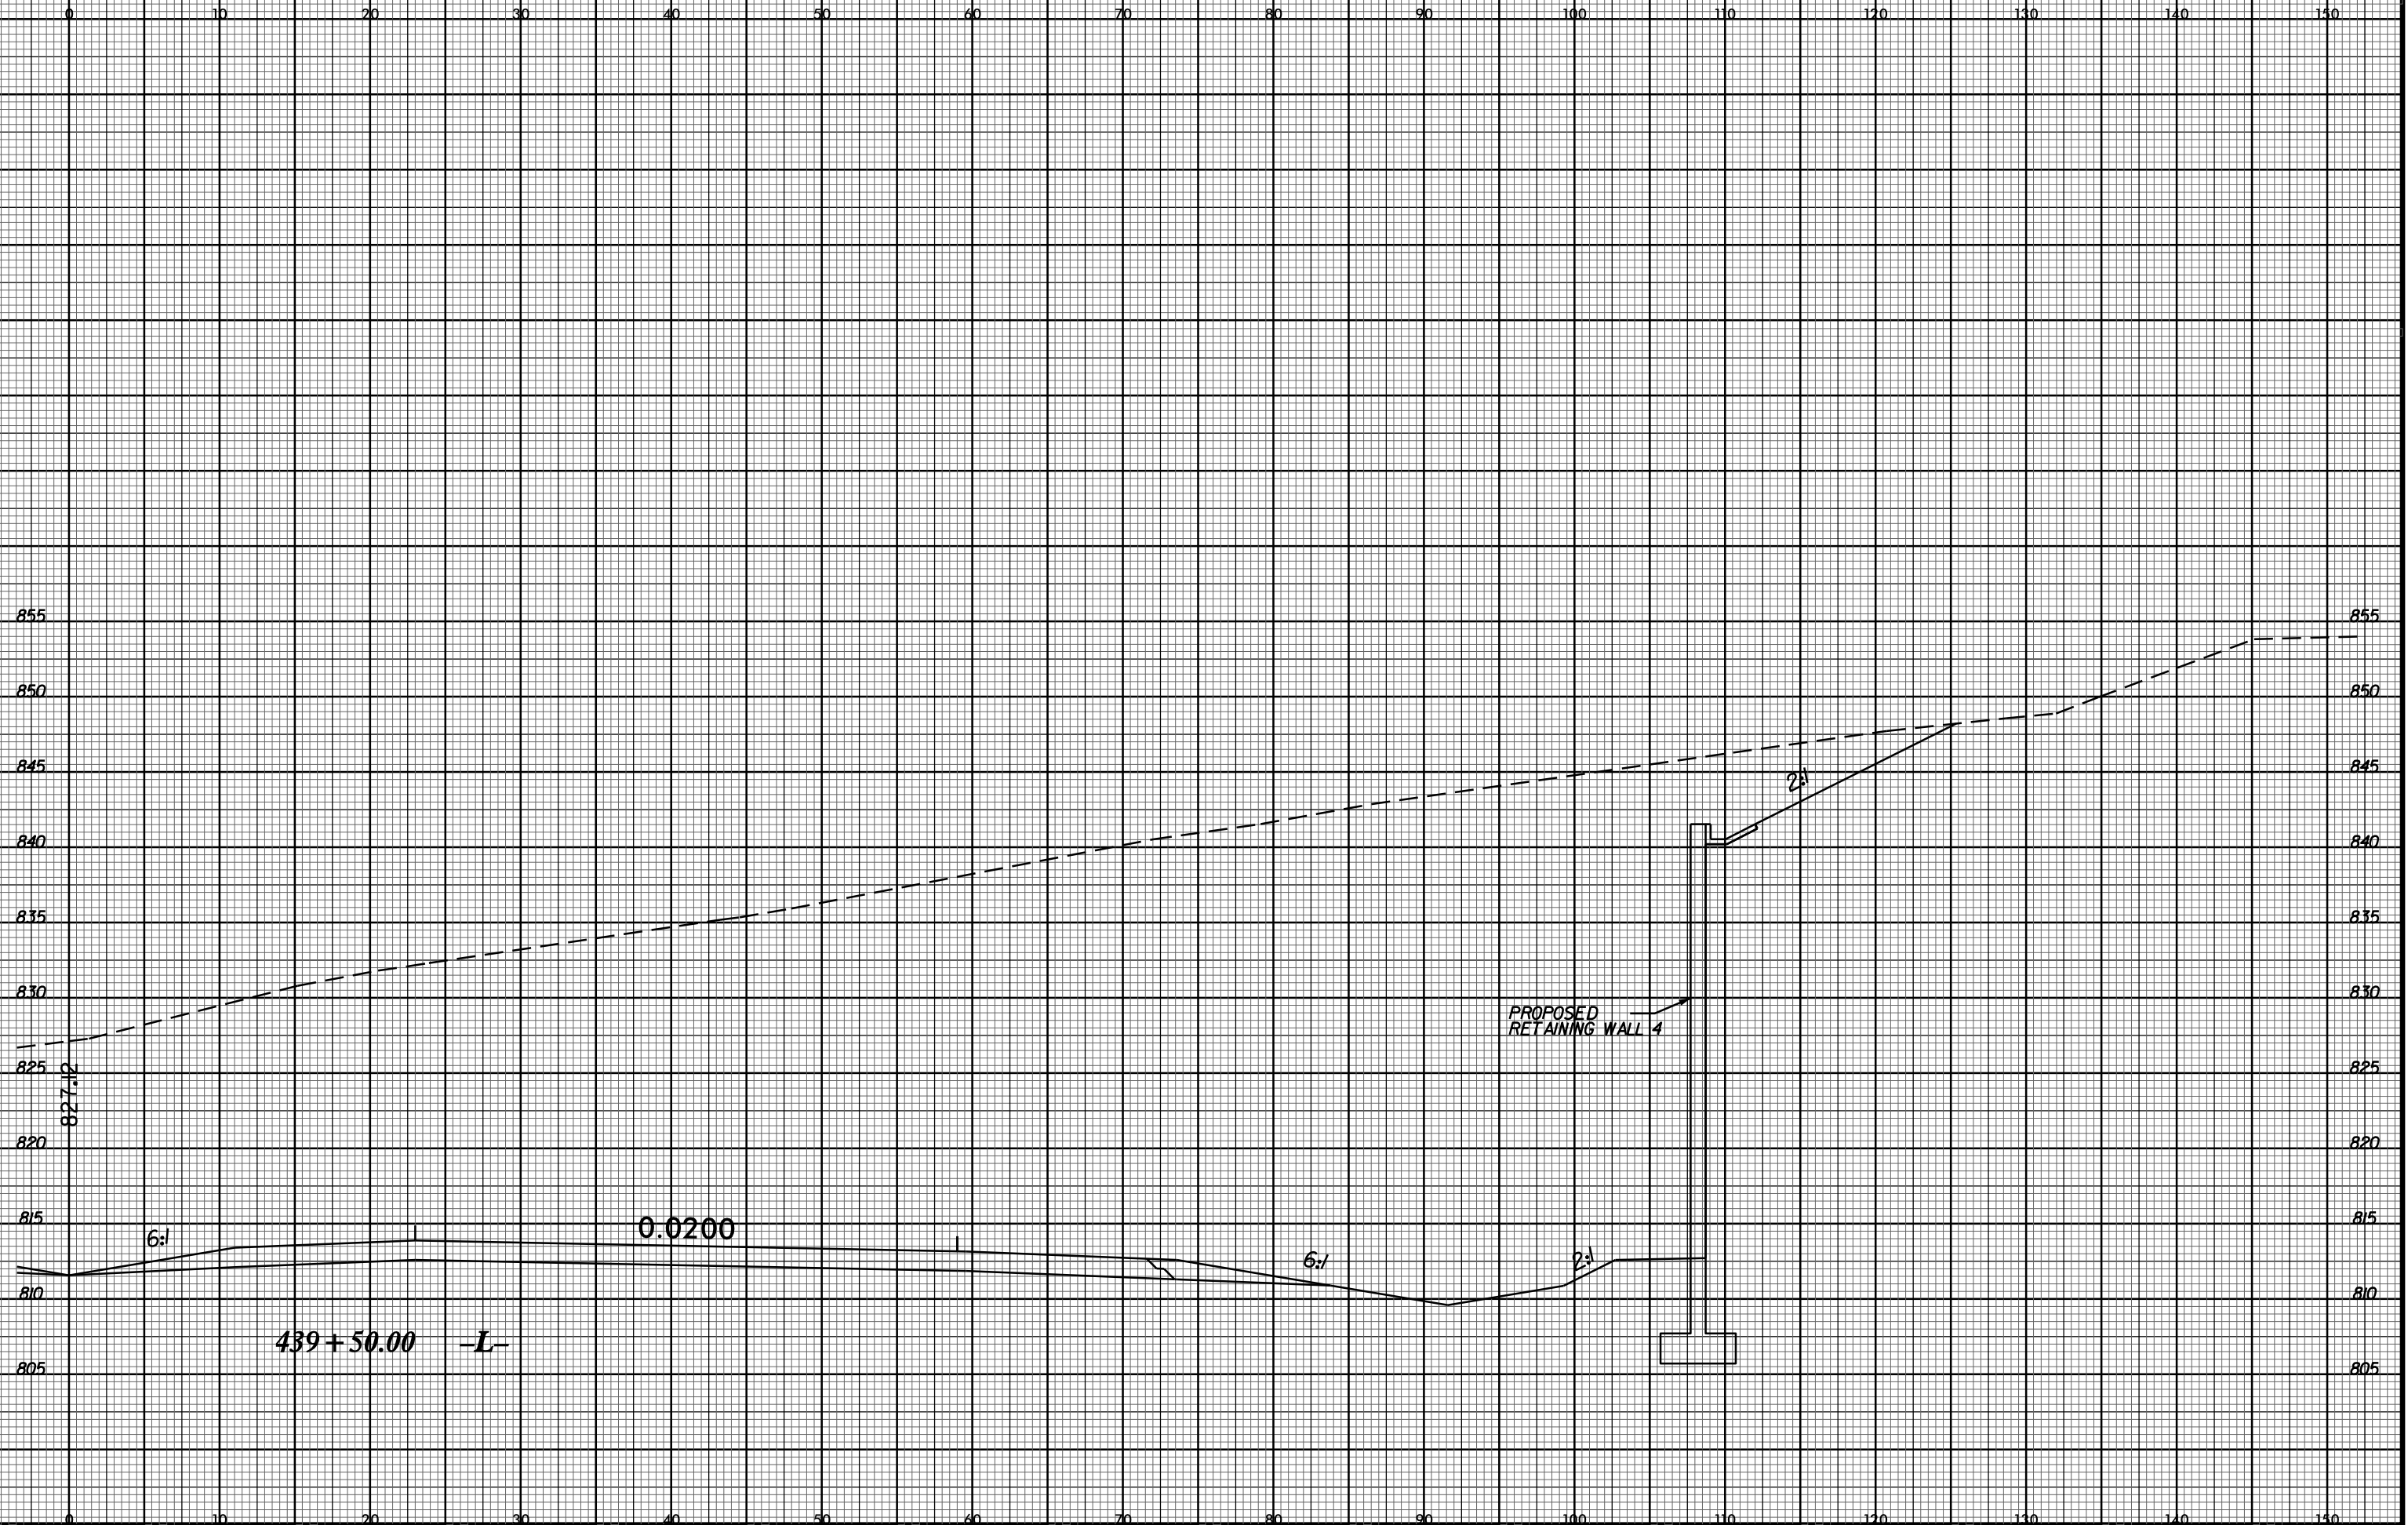

PROJ. REFERENCE NO.	SHEET NO.
U-2524D	X-151



26-MAY-2016 08:30
 I:\U-2524D\PROJ\SCV8\XSECTIONS\U2524D.rd*.xp1.l.dgn
 \$\$\$USERNAME\$\$\$