


8/23/99

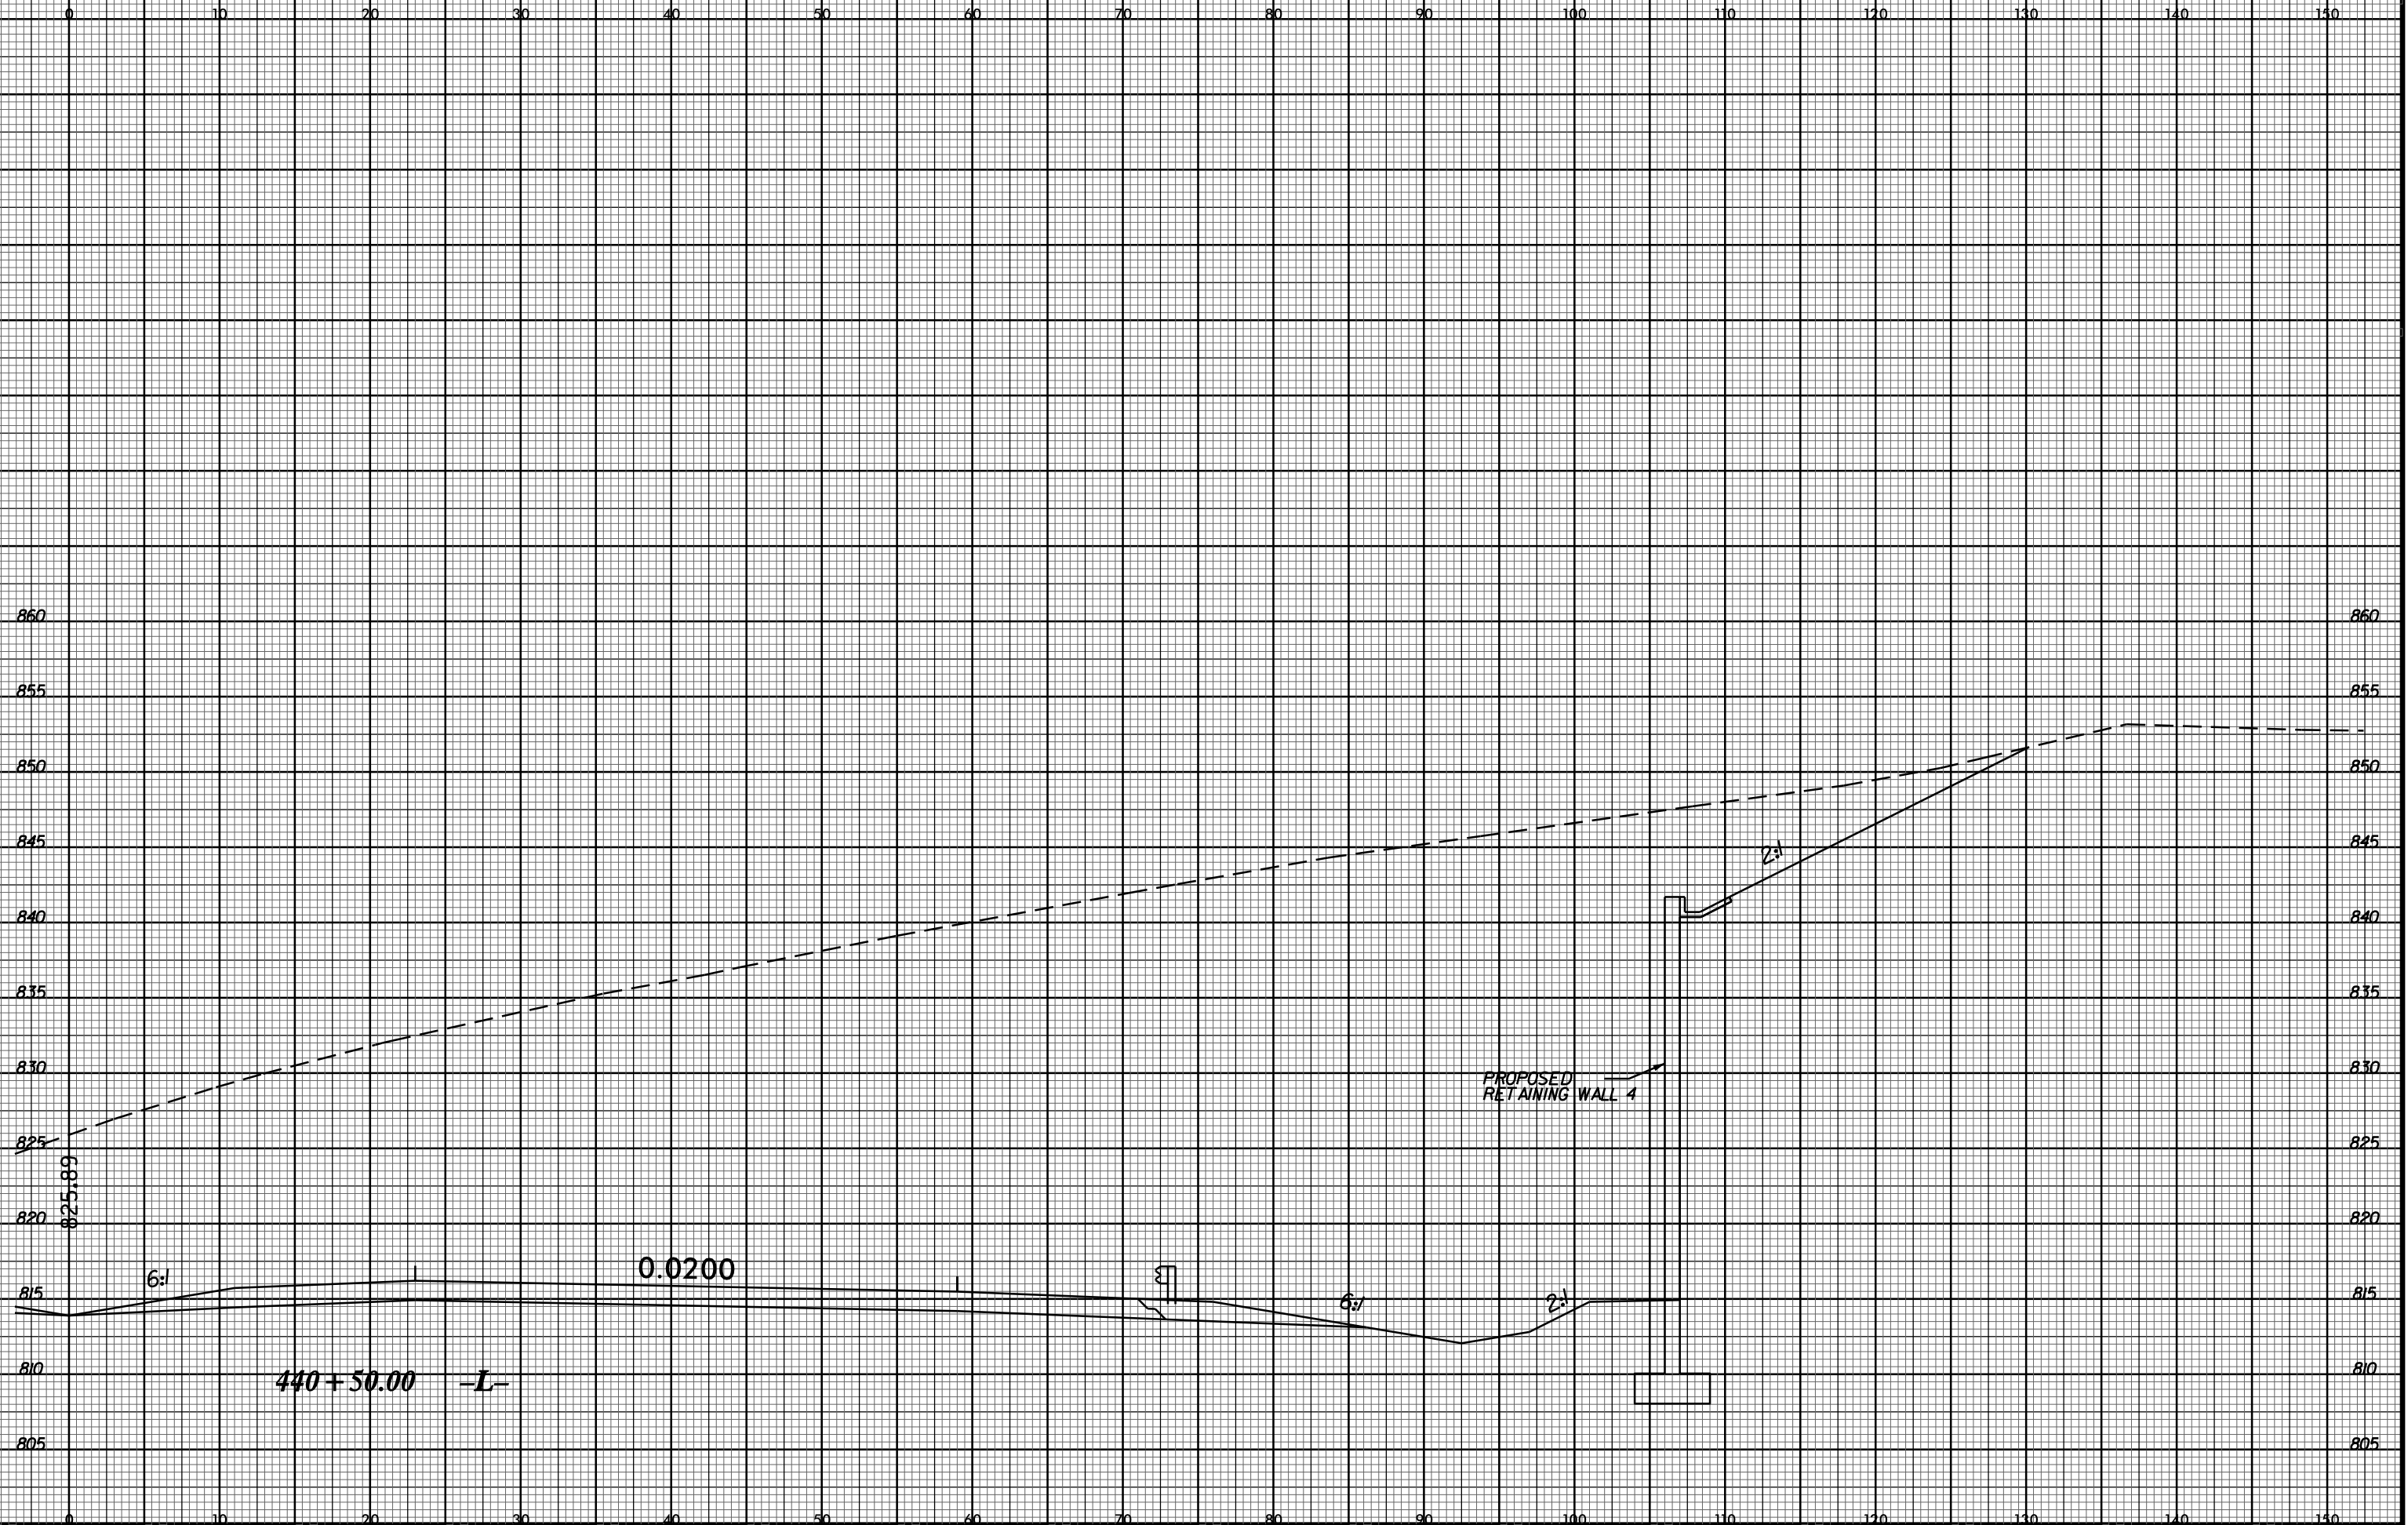

PROJ. REFERENCE NO.	SHEET NO.
U-2524D	X-153



26-MAY-2016 08:30
 I:\U-2524D\PROJECTS\XSECTIONS\U2524D.rdw
 \$\$\$USERNAME\$\$\$