


8/23/99

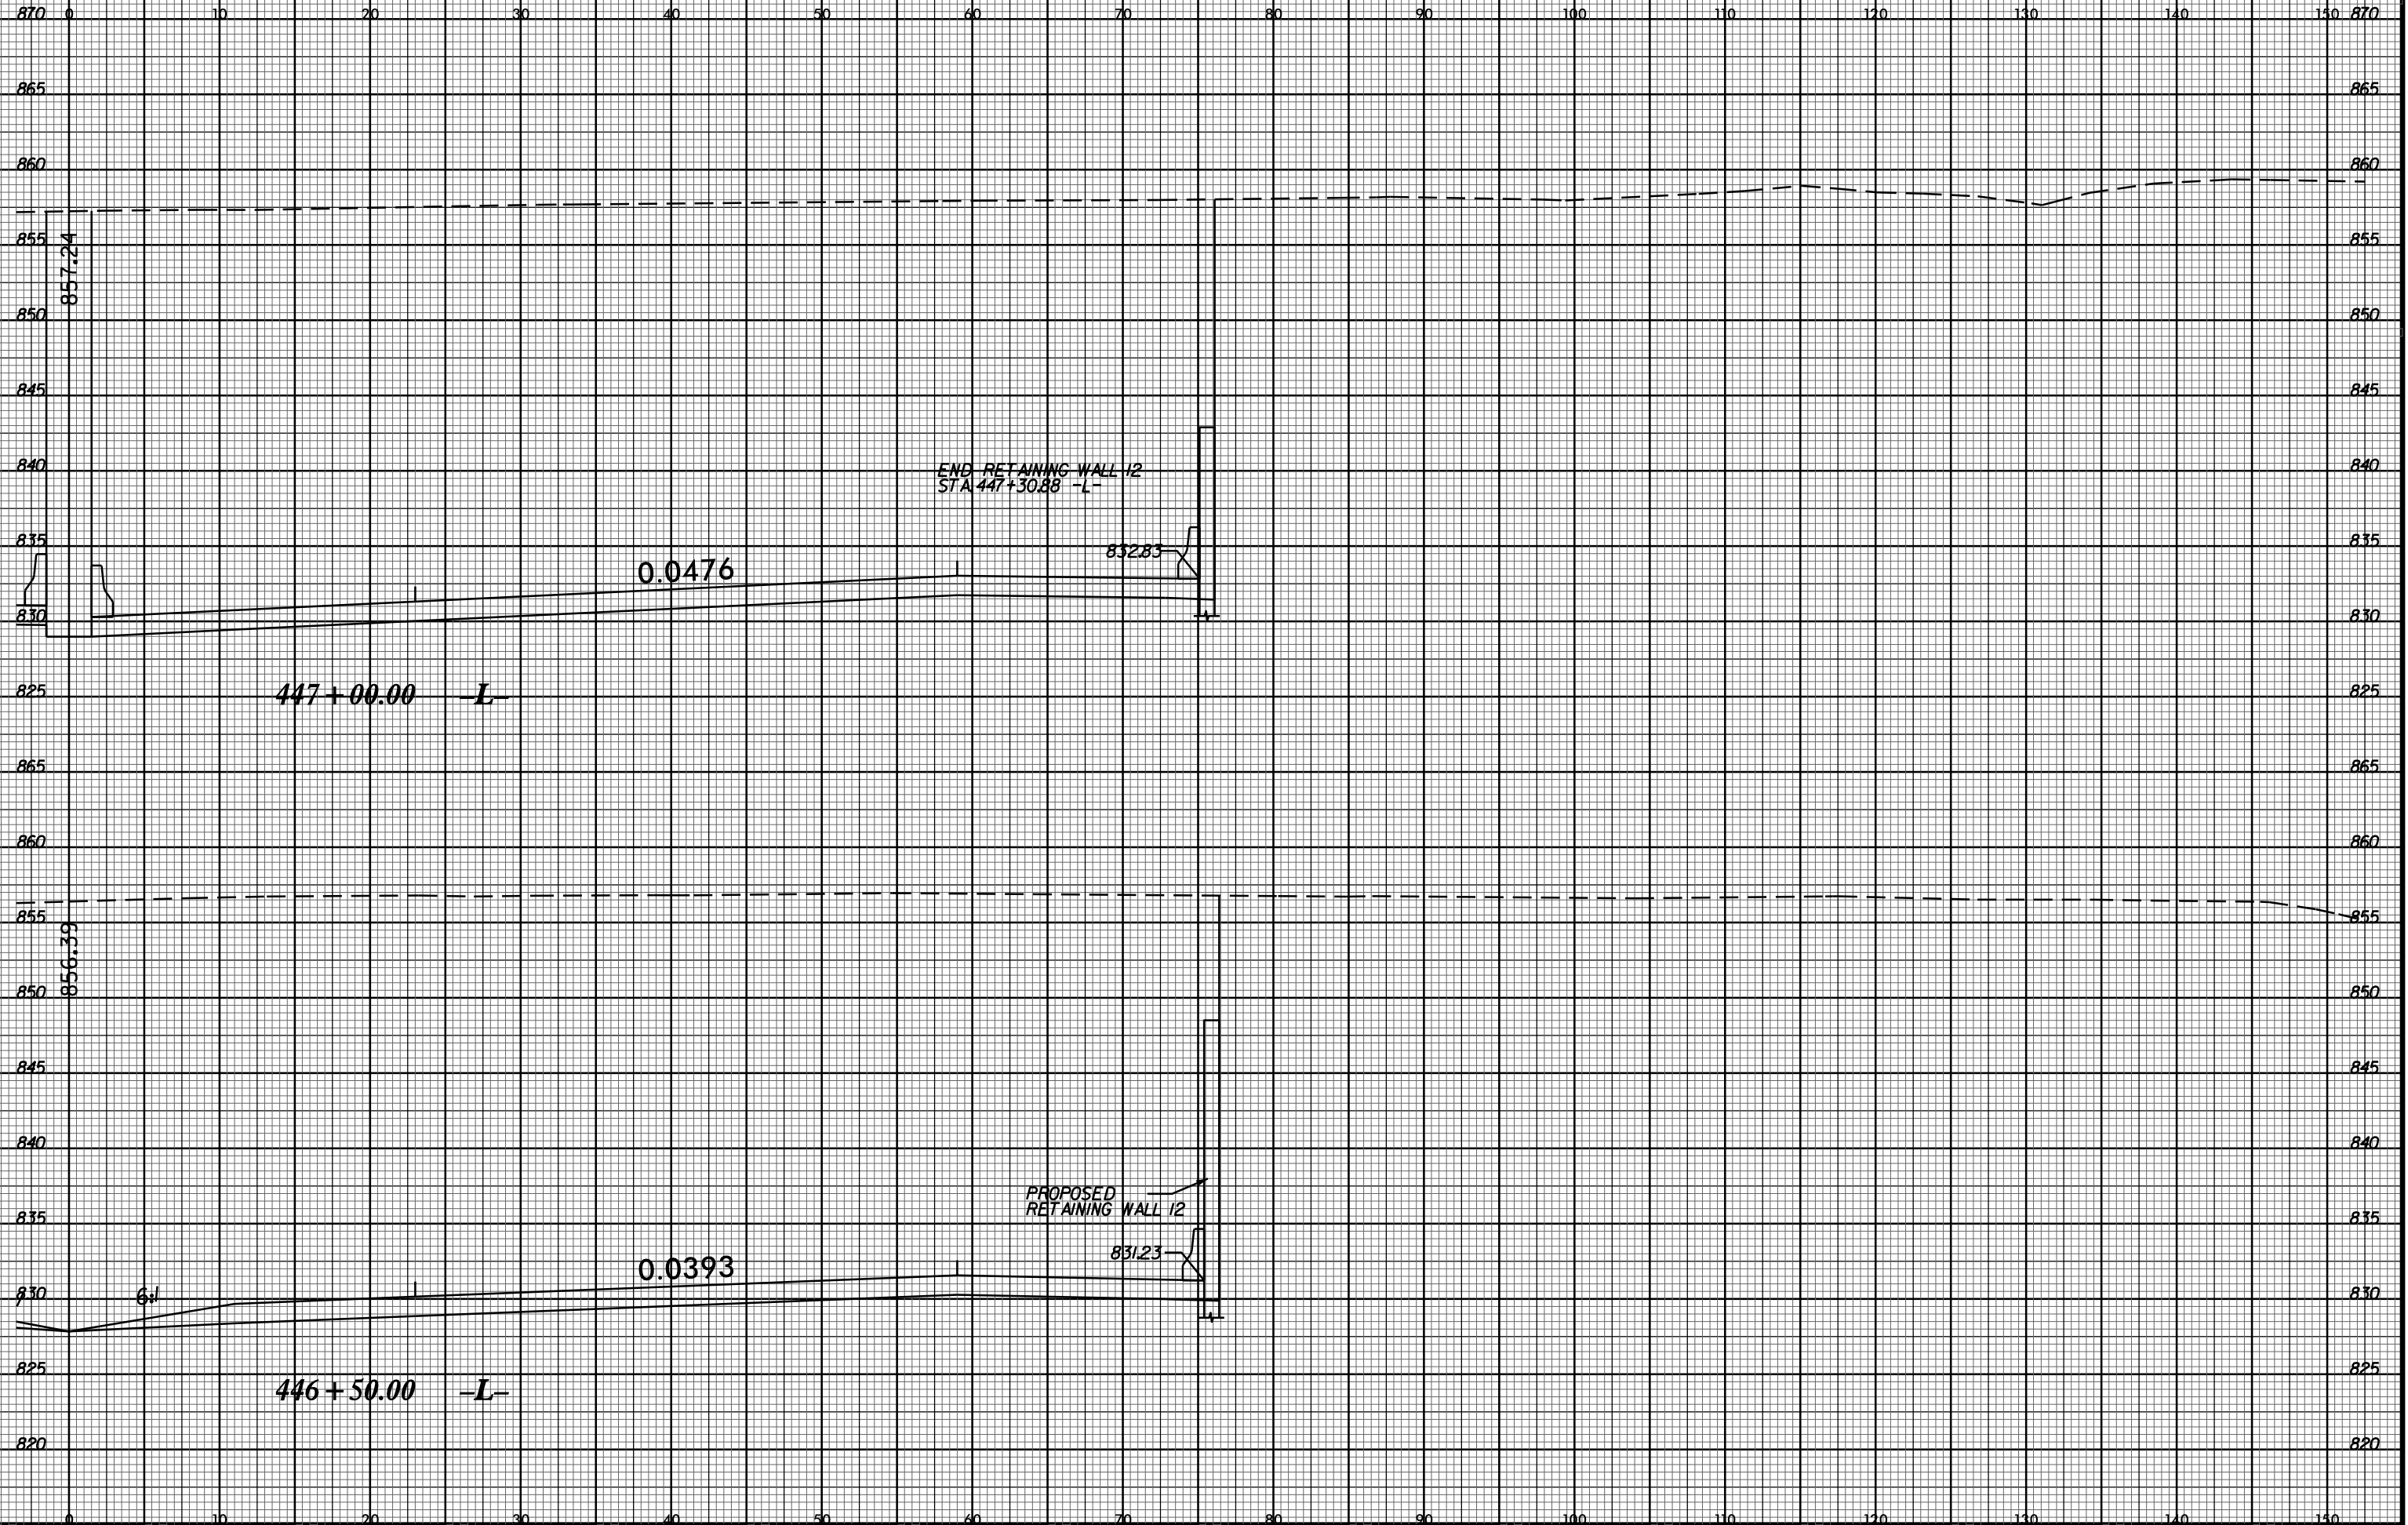

26-MAY-2016 08:30
 I:\11-25-240\Roadway\XSC\8 V8 XSECTIONS\U2524D_r.dwg xpl.l.dgn
 \$\$\$USFRNAME\$\$\$