


8/23/99

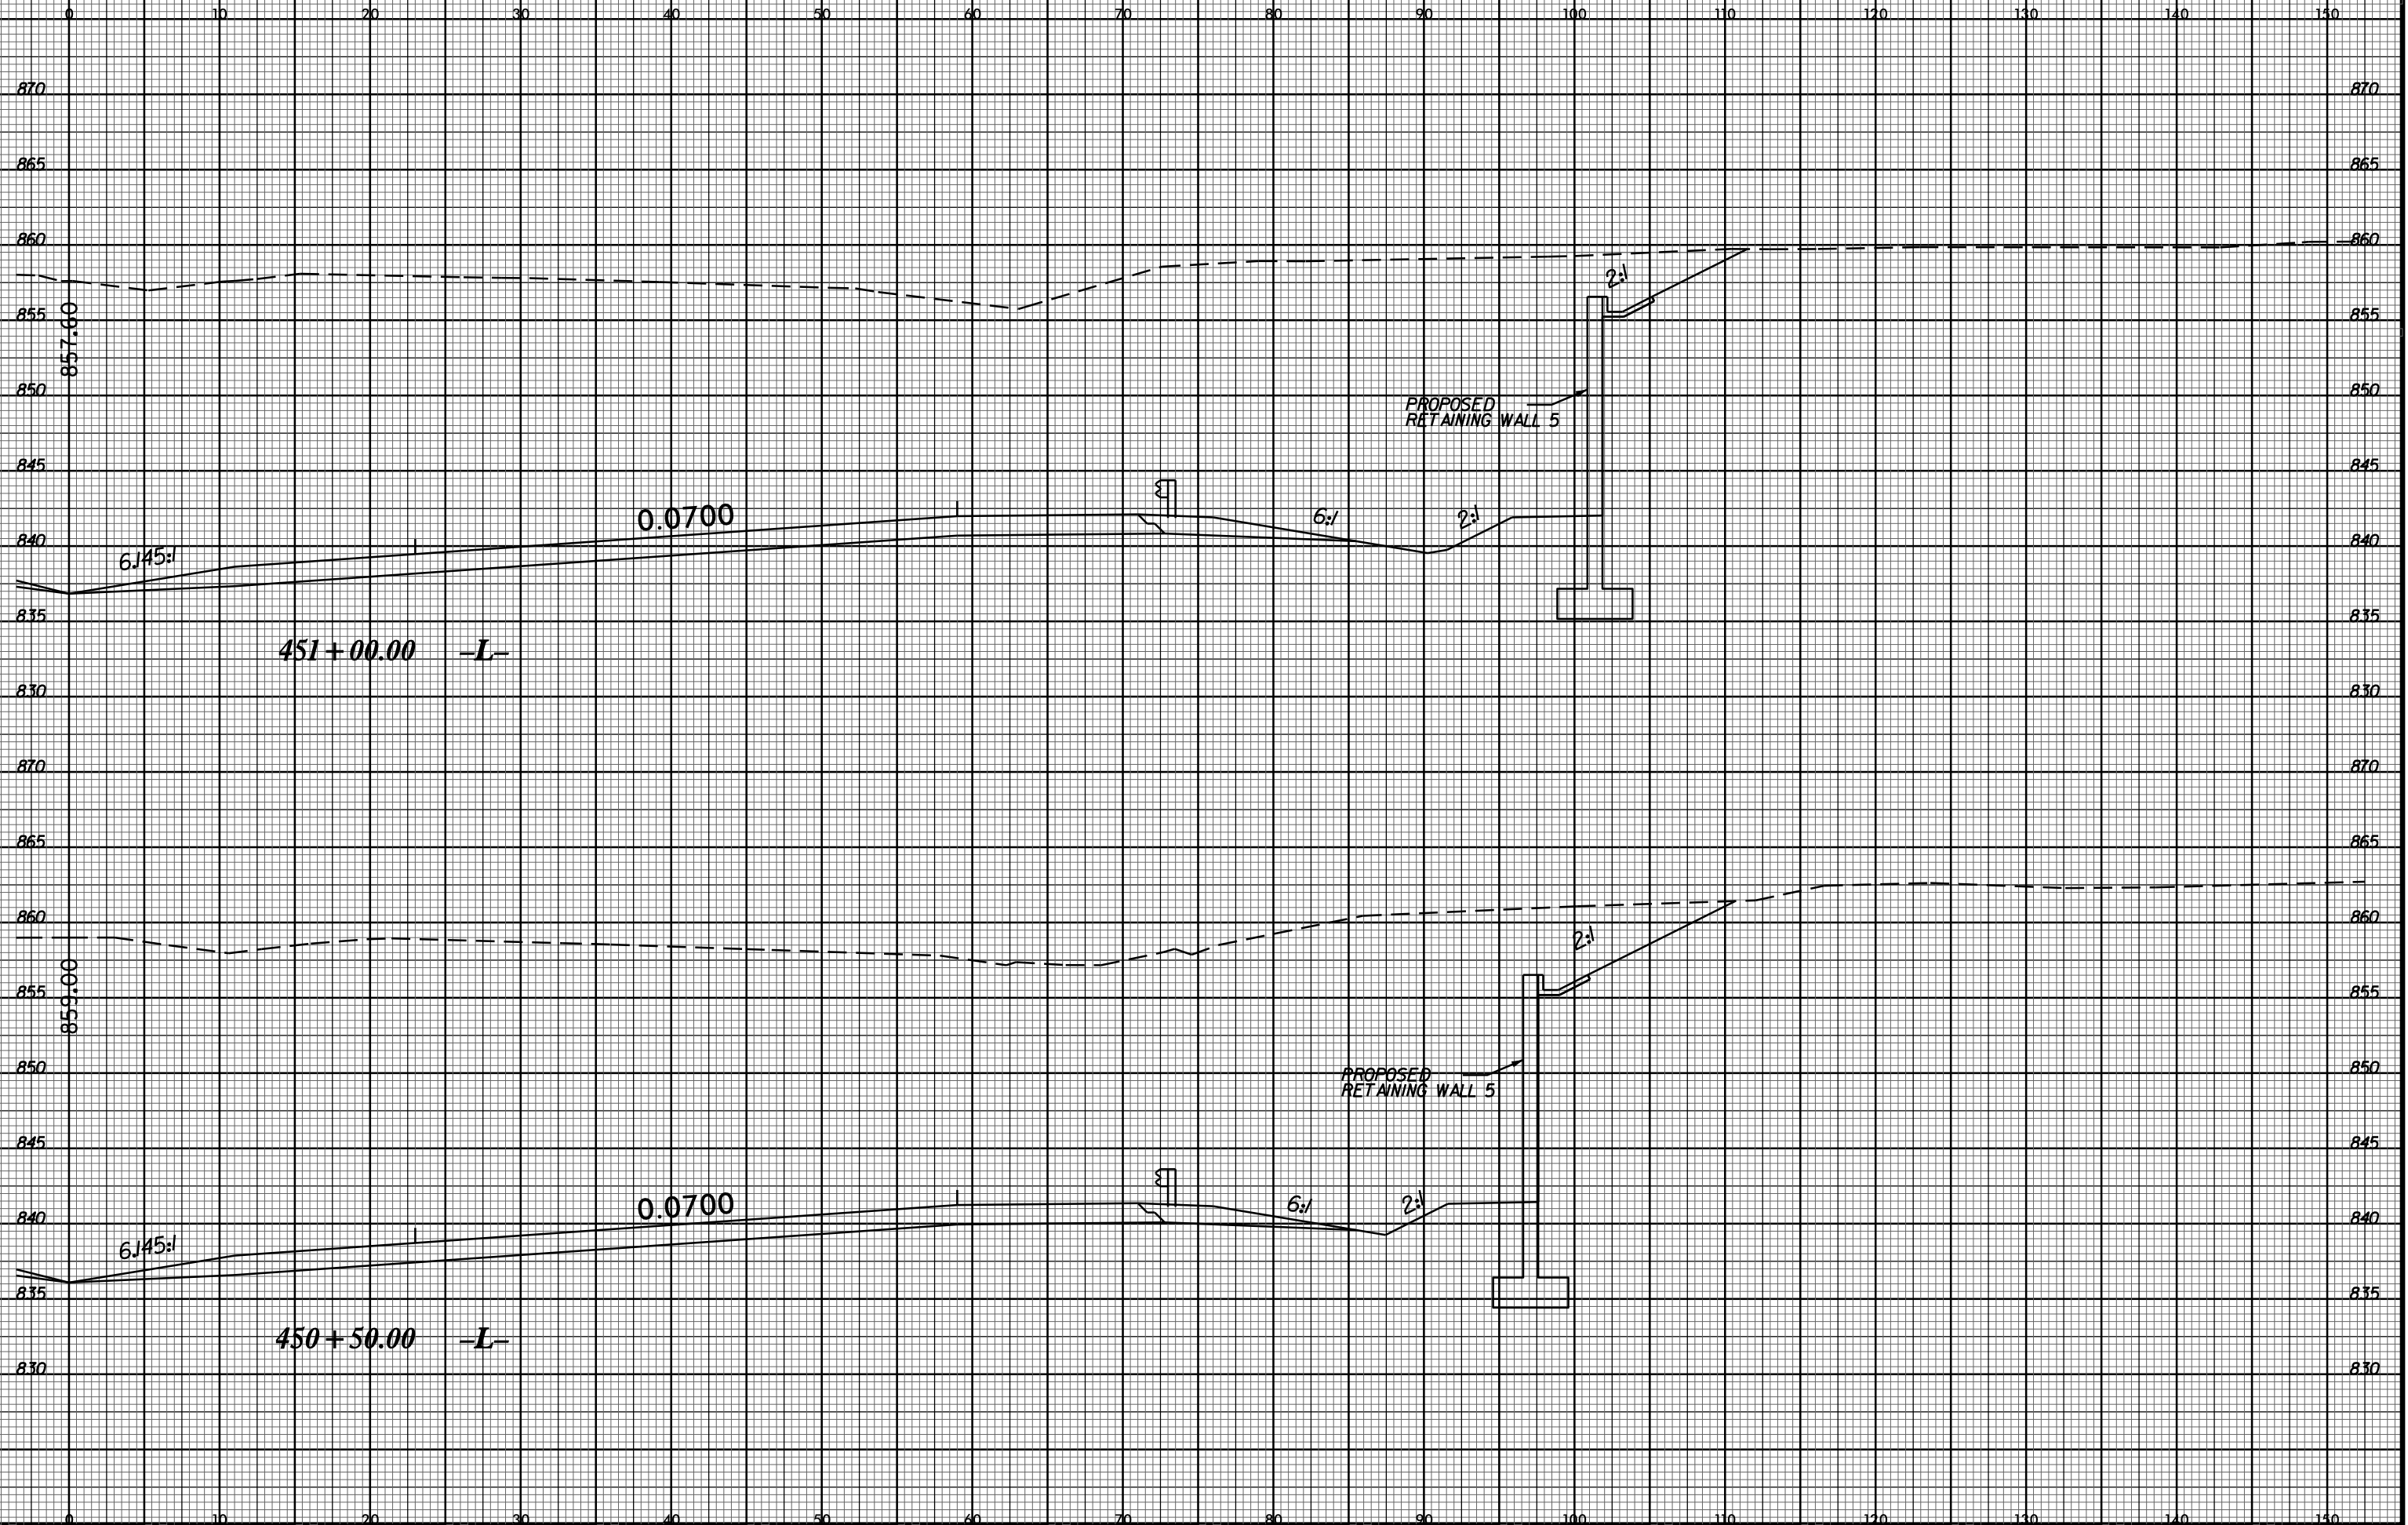

26-MAY-2016 08:31  
I:\U-2524D\Roadway\XSC\8 V8 XSECTIONS\U2524D\_rdu\_xpl1.dgn  
\$\$\$\$\$USERNAME\$\$\$\$\$