


8/23/99

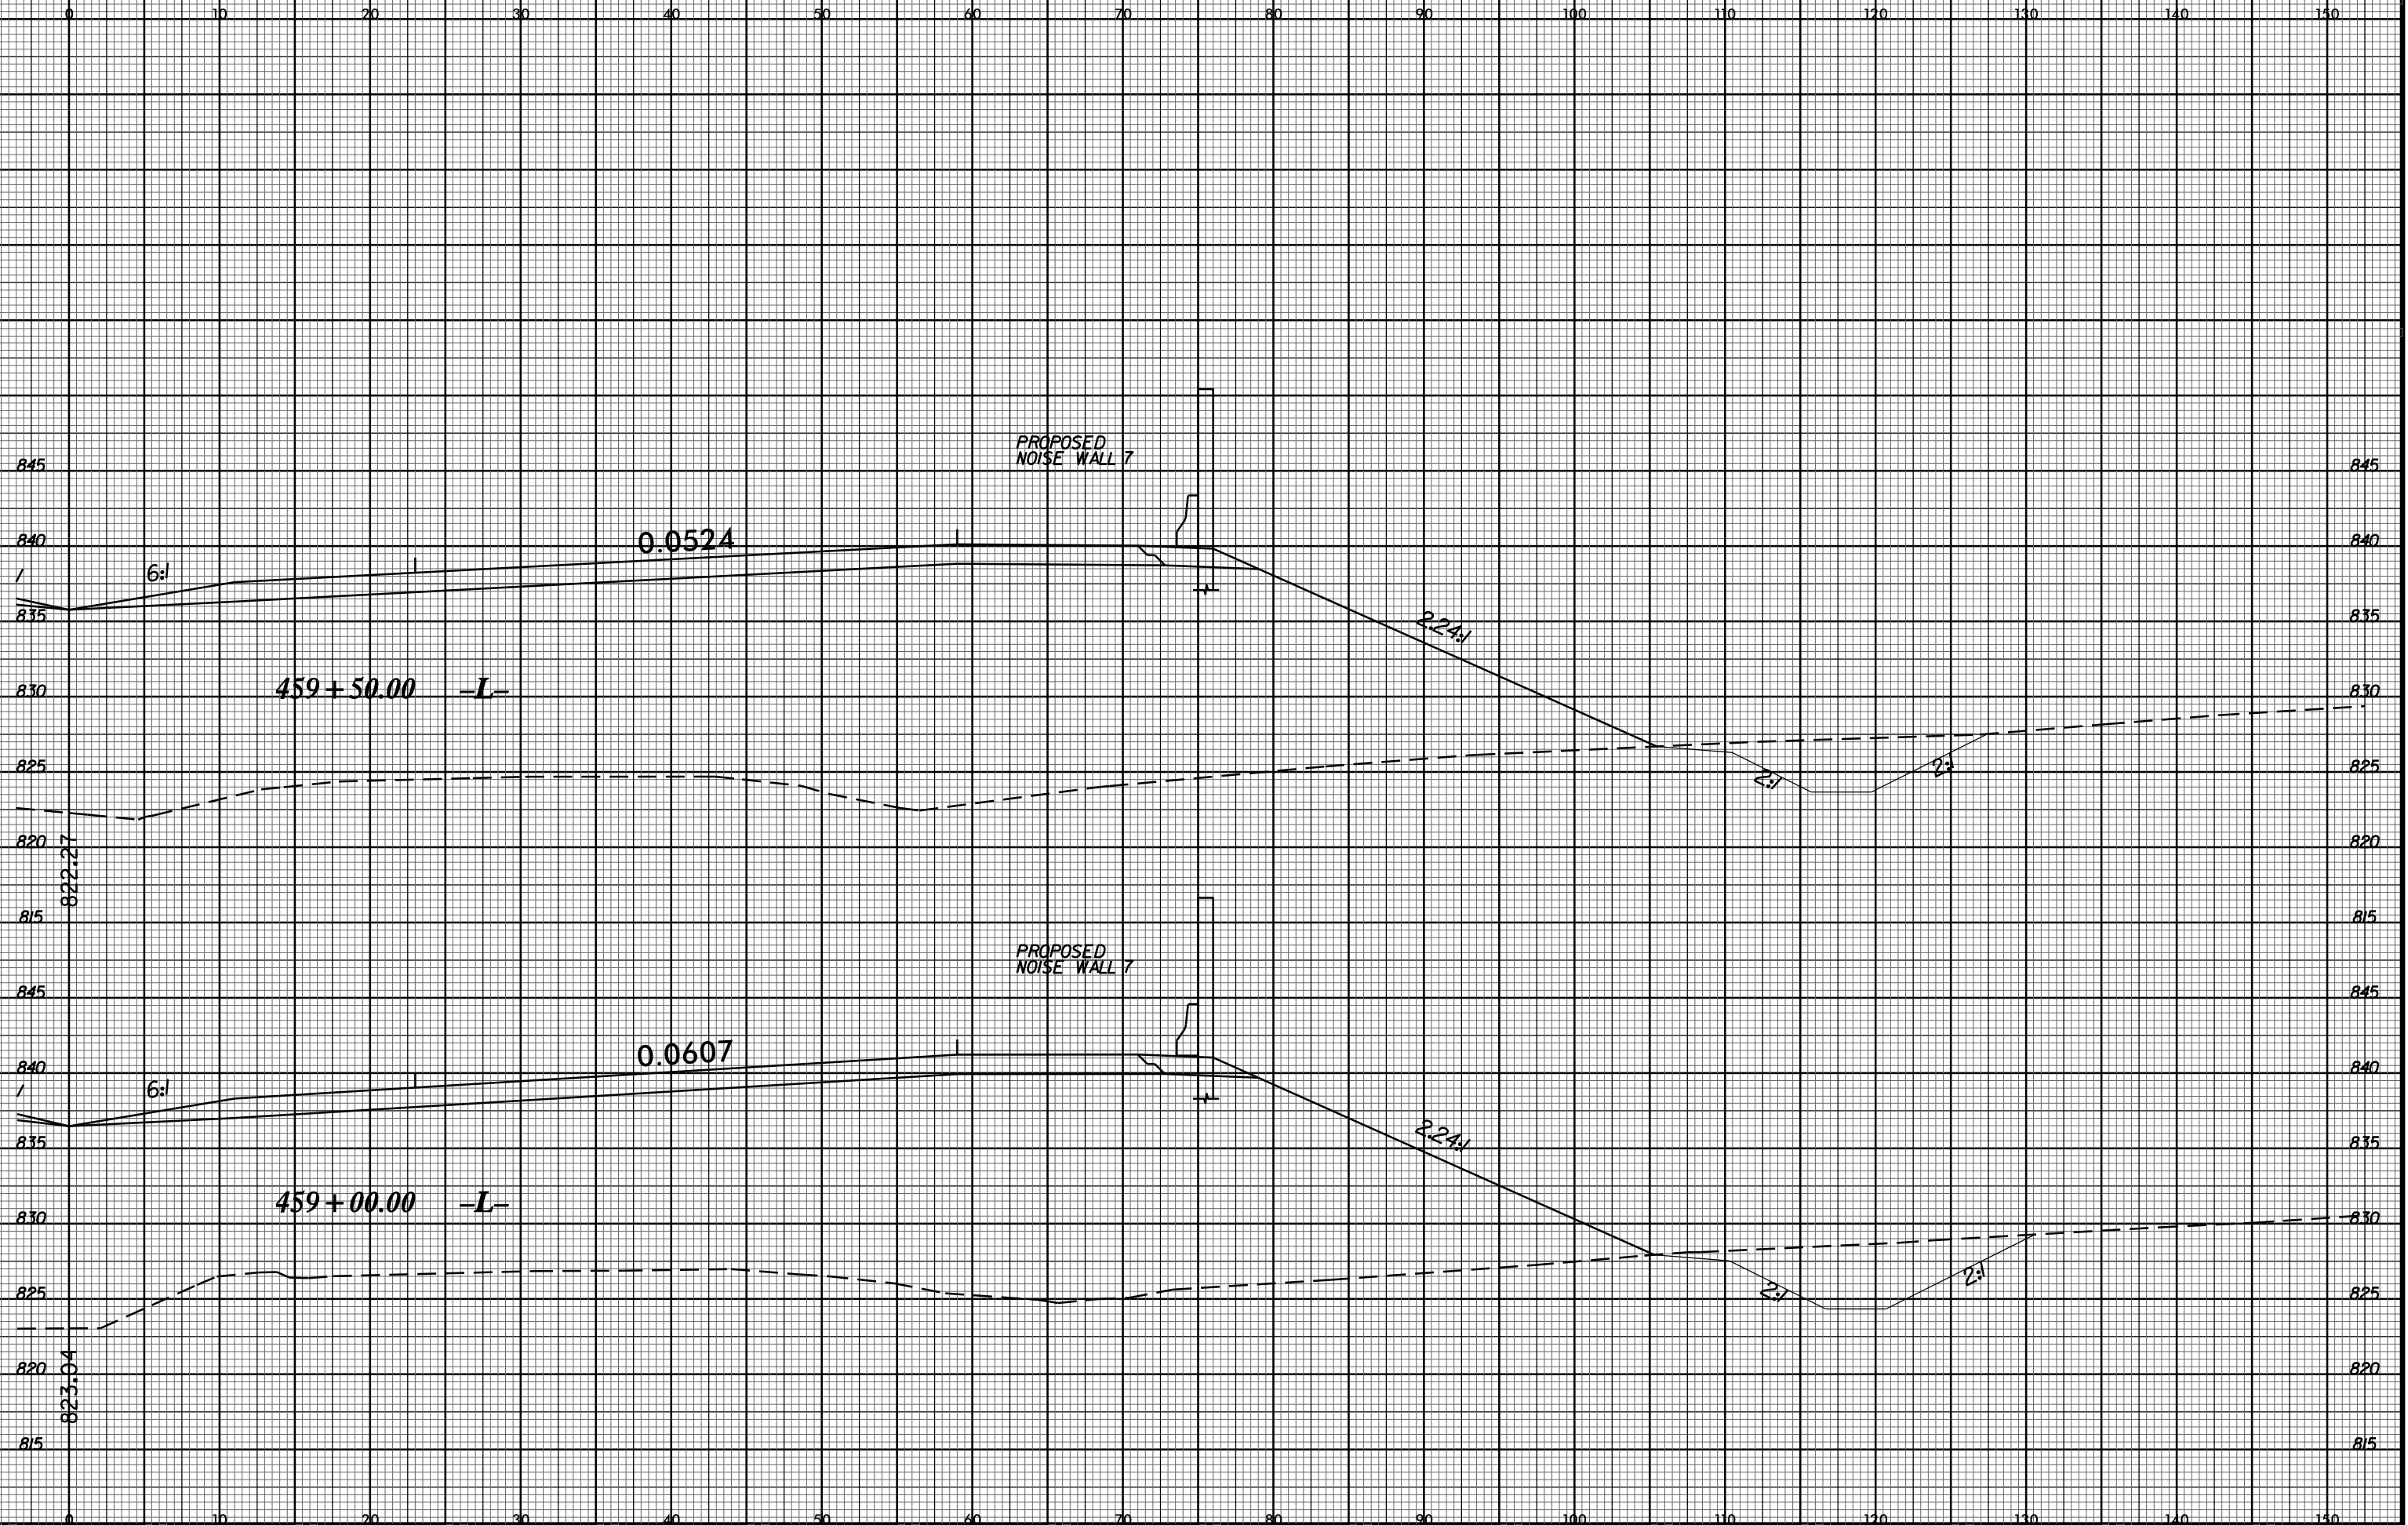

26-MAY-2016 08:31
I:\11-25-240\Roadway\XSC\8 V8 XSECTIONS\U2524D_r.dwg_xpl1.dwg
\$\$\$\$\$USFRNAME\$\$\$\$\$