


8/23/99

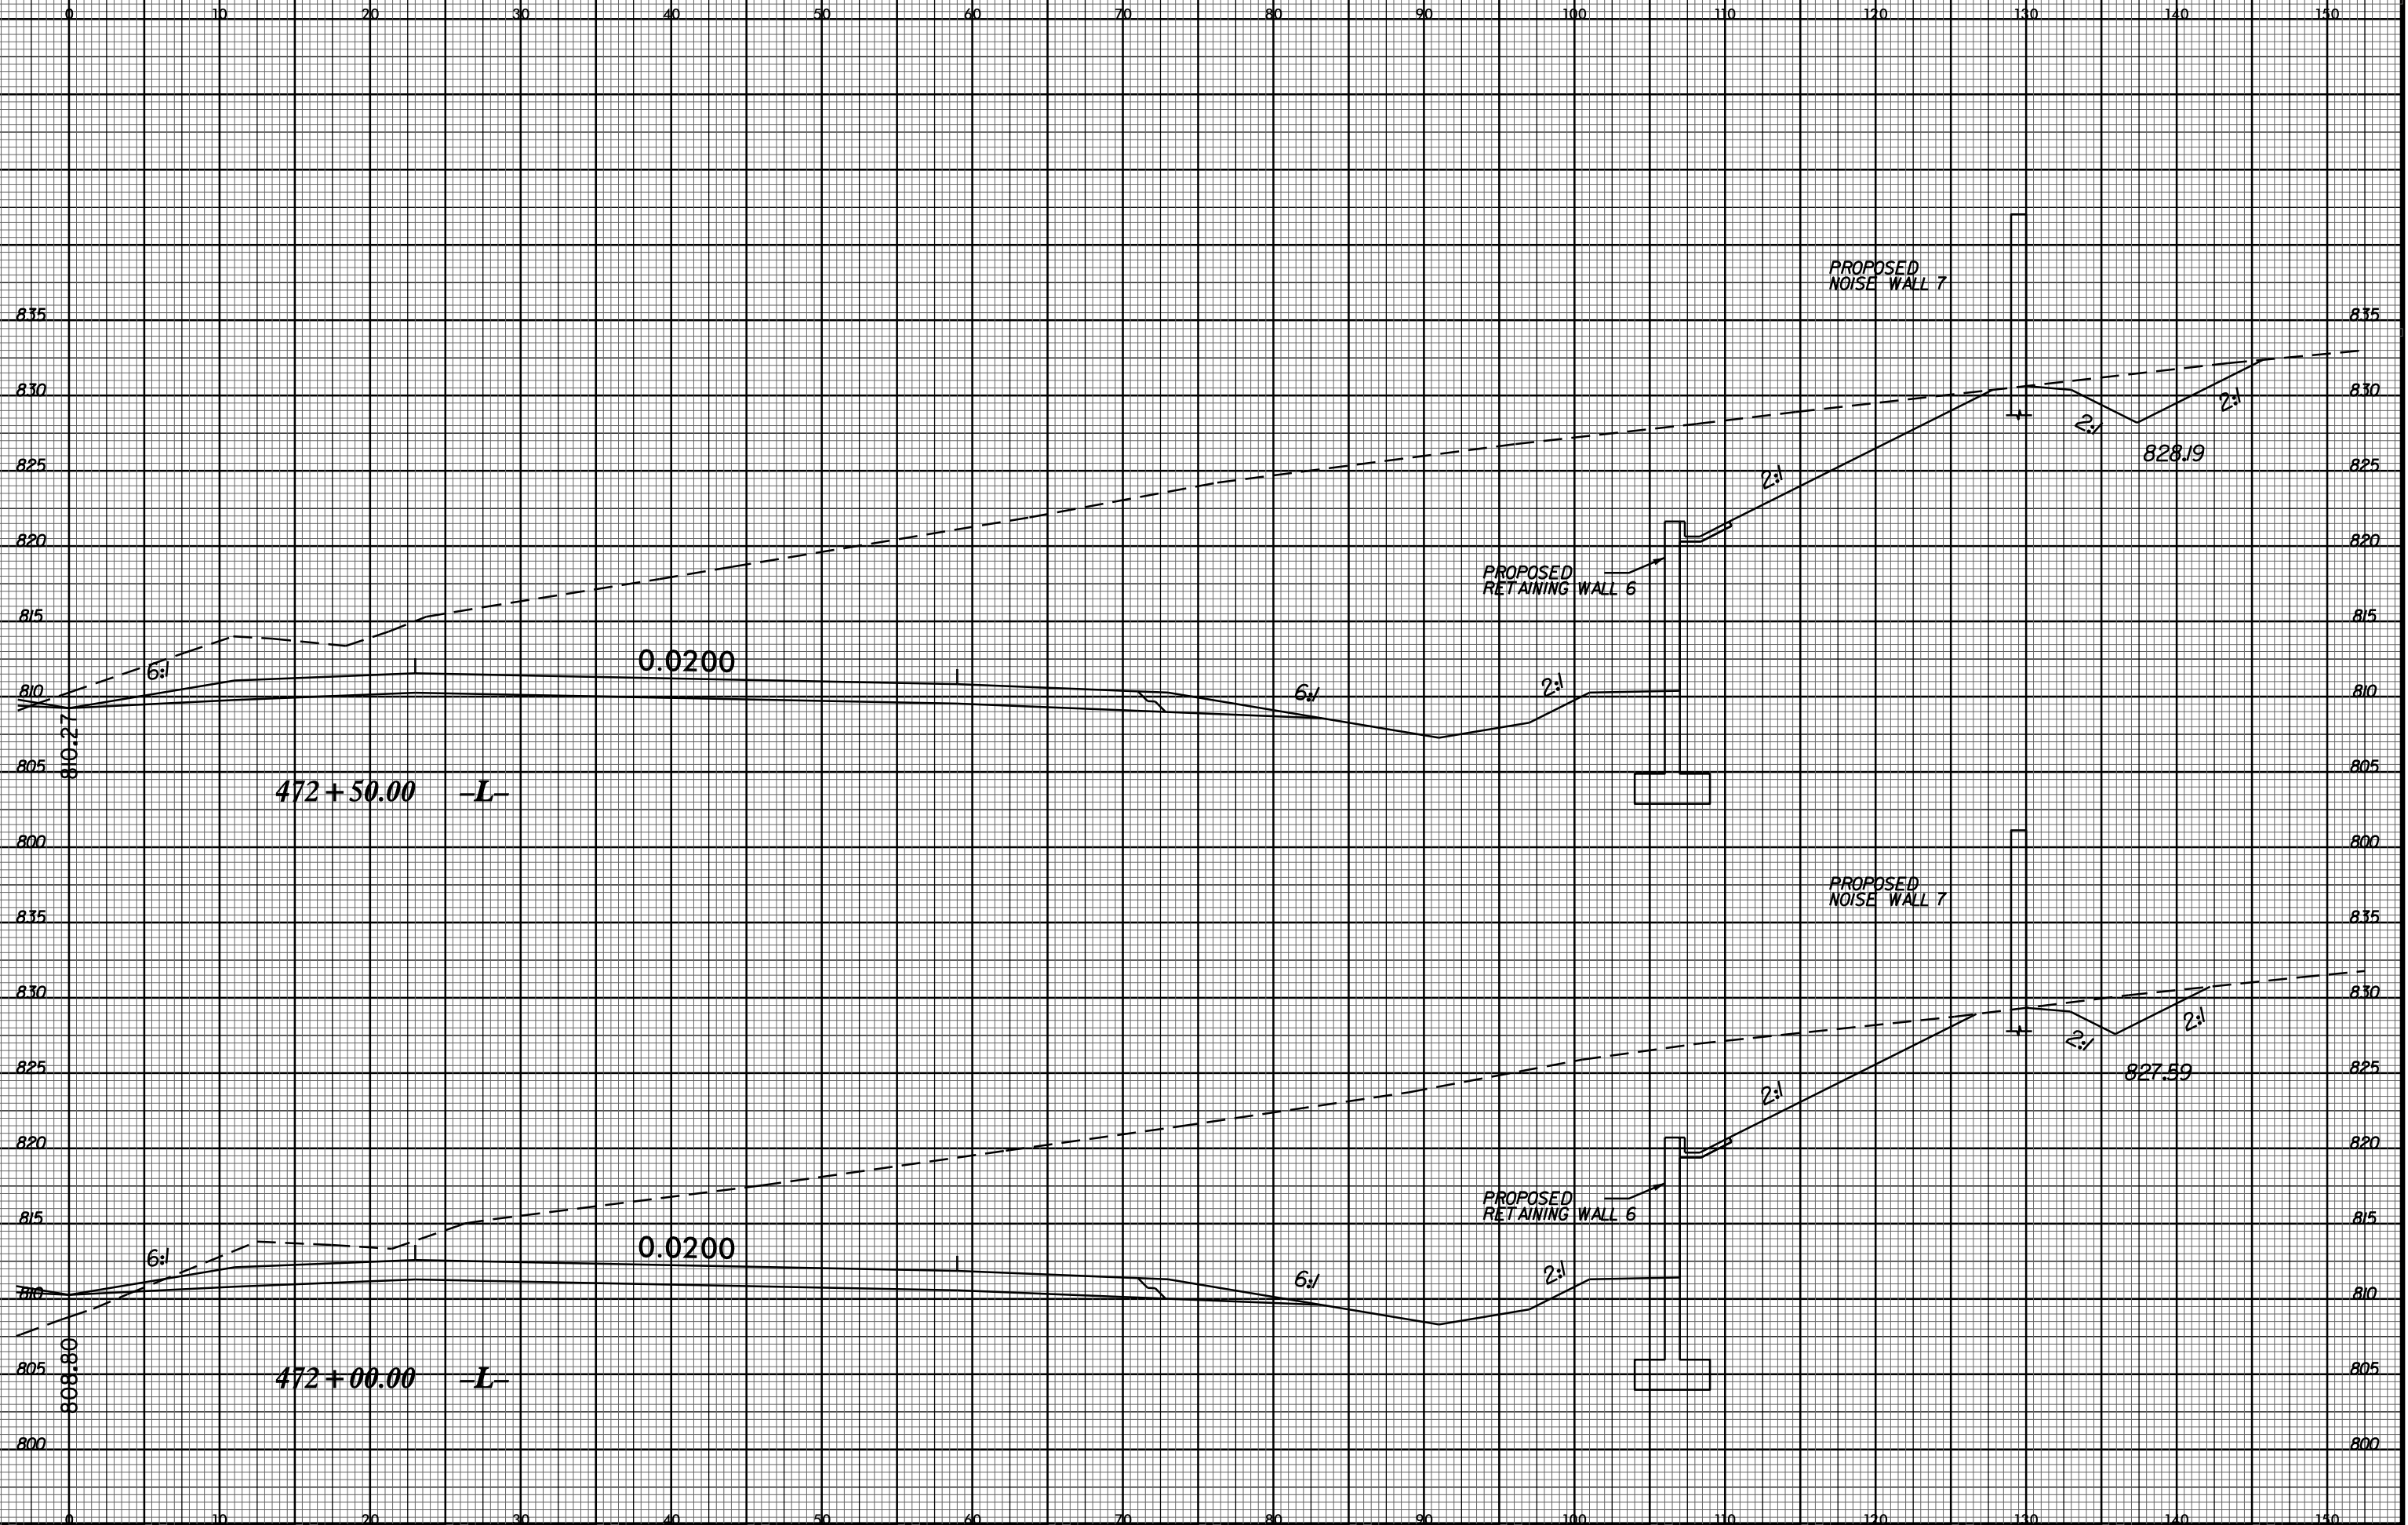

PROJ. REFERENCE NO.	SHEET NO.
U-2524D	X-182



26-MAY-2016 08:32
I:\11-25-240\Road\11-25-240\Road.dwg
\$\$\$\$\$USFRNAME\$\$\$\$\$