


8/23/99

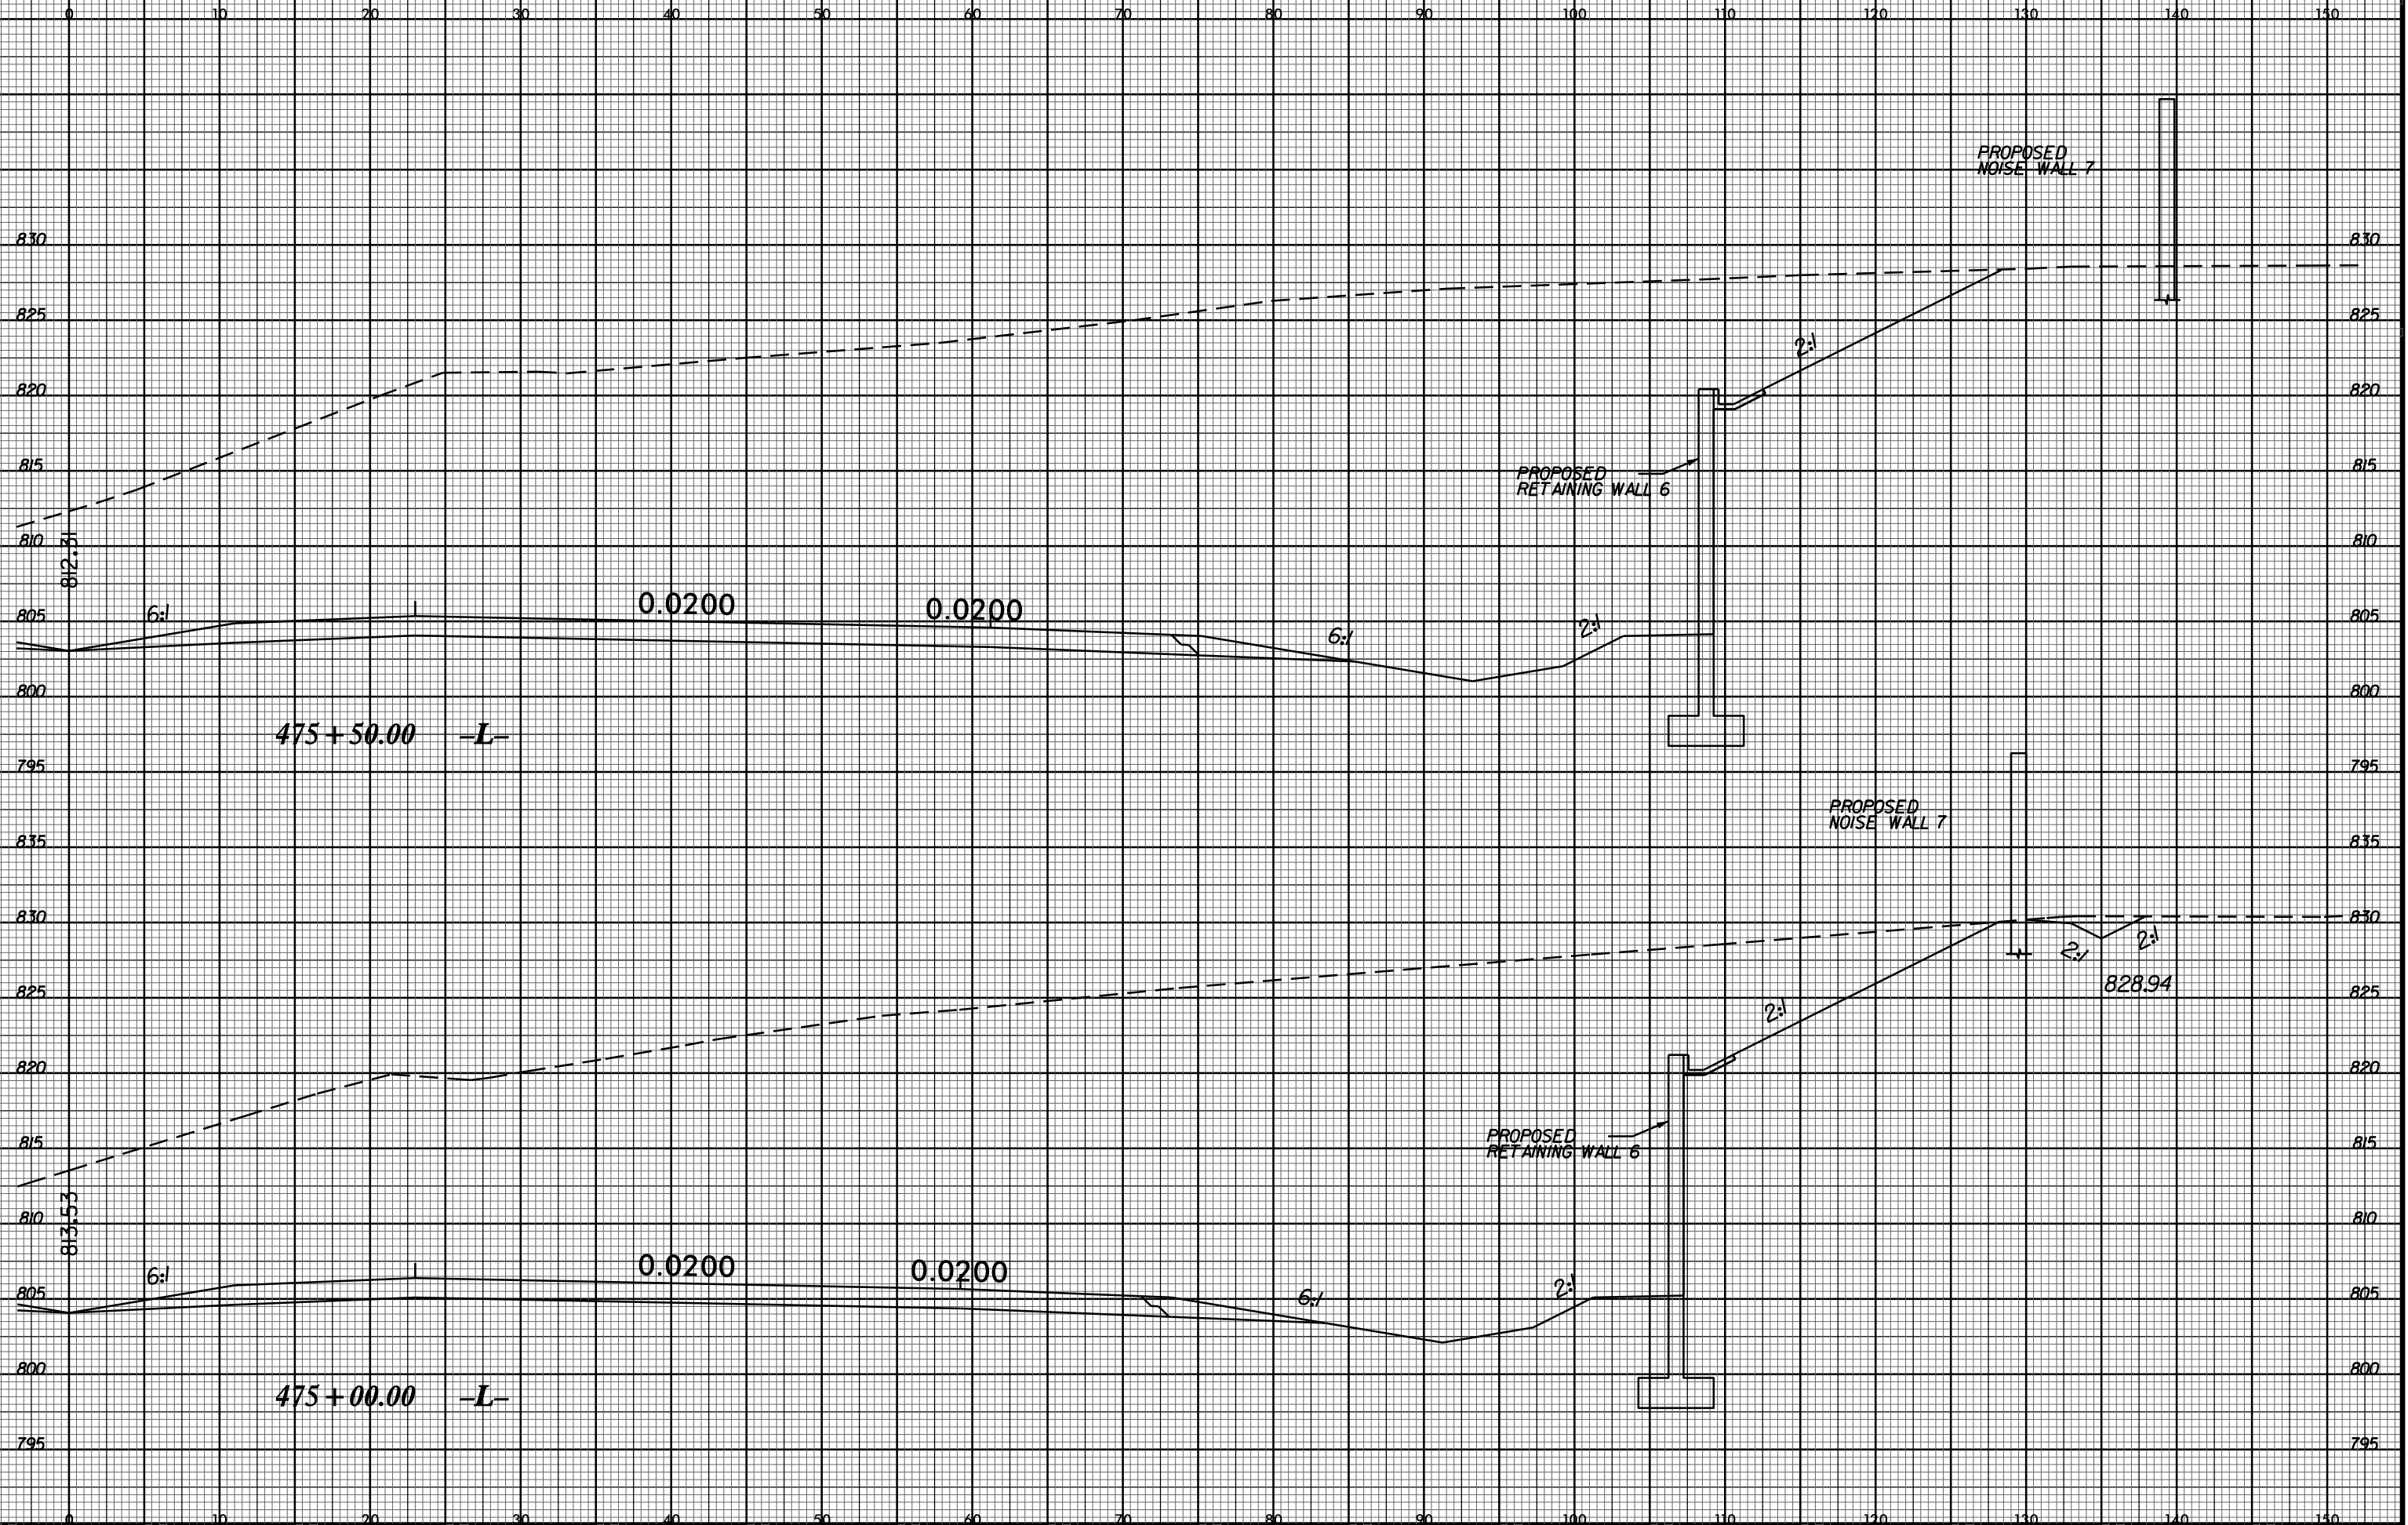

26-MAY-2016 08:32
 I:\11-25-240\Road\11-25-240\Road.dwg
 \$\$\$USERNAME\$\$\$