
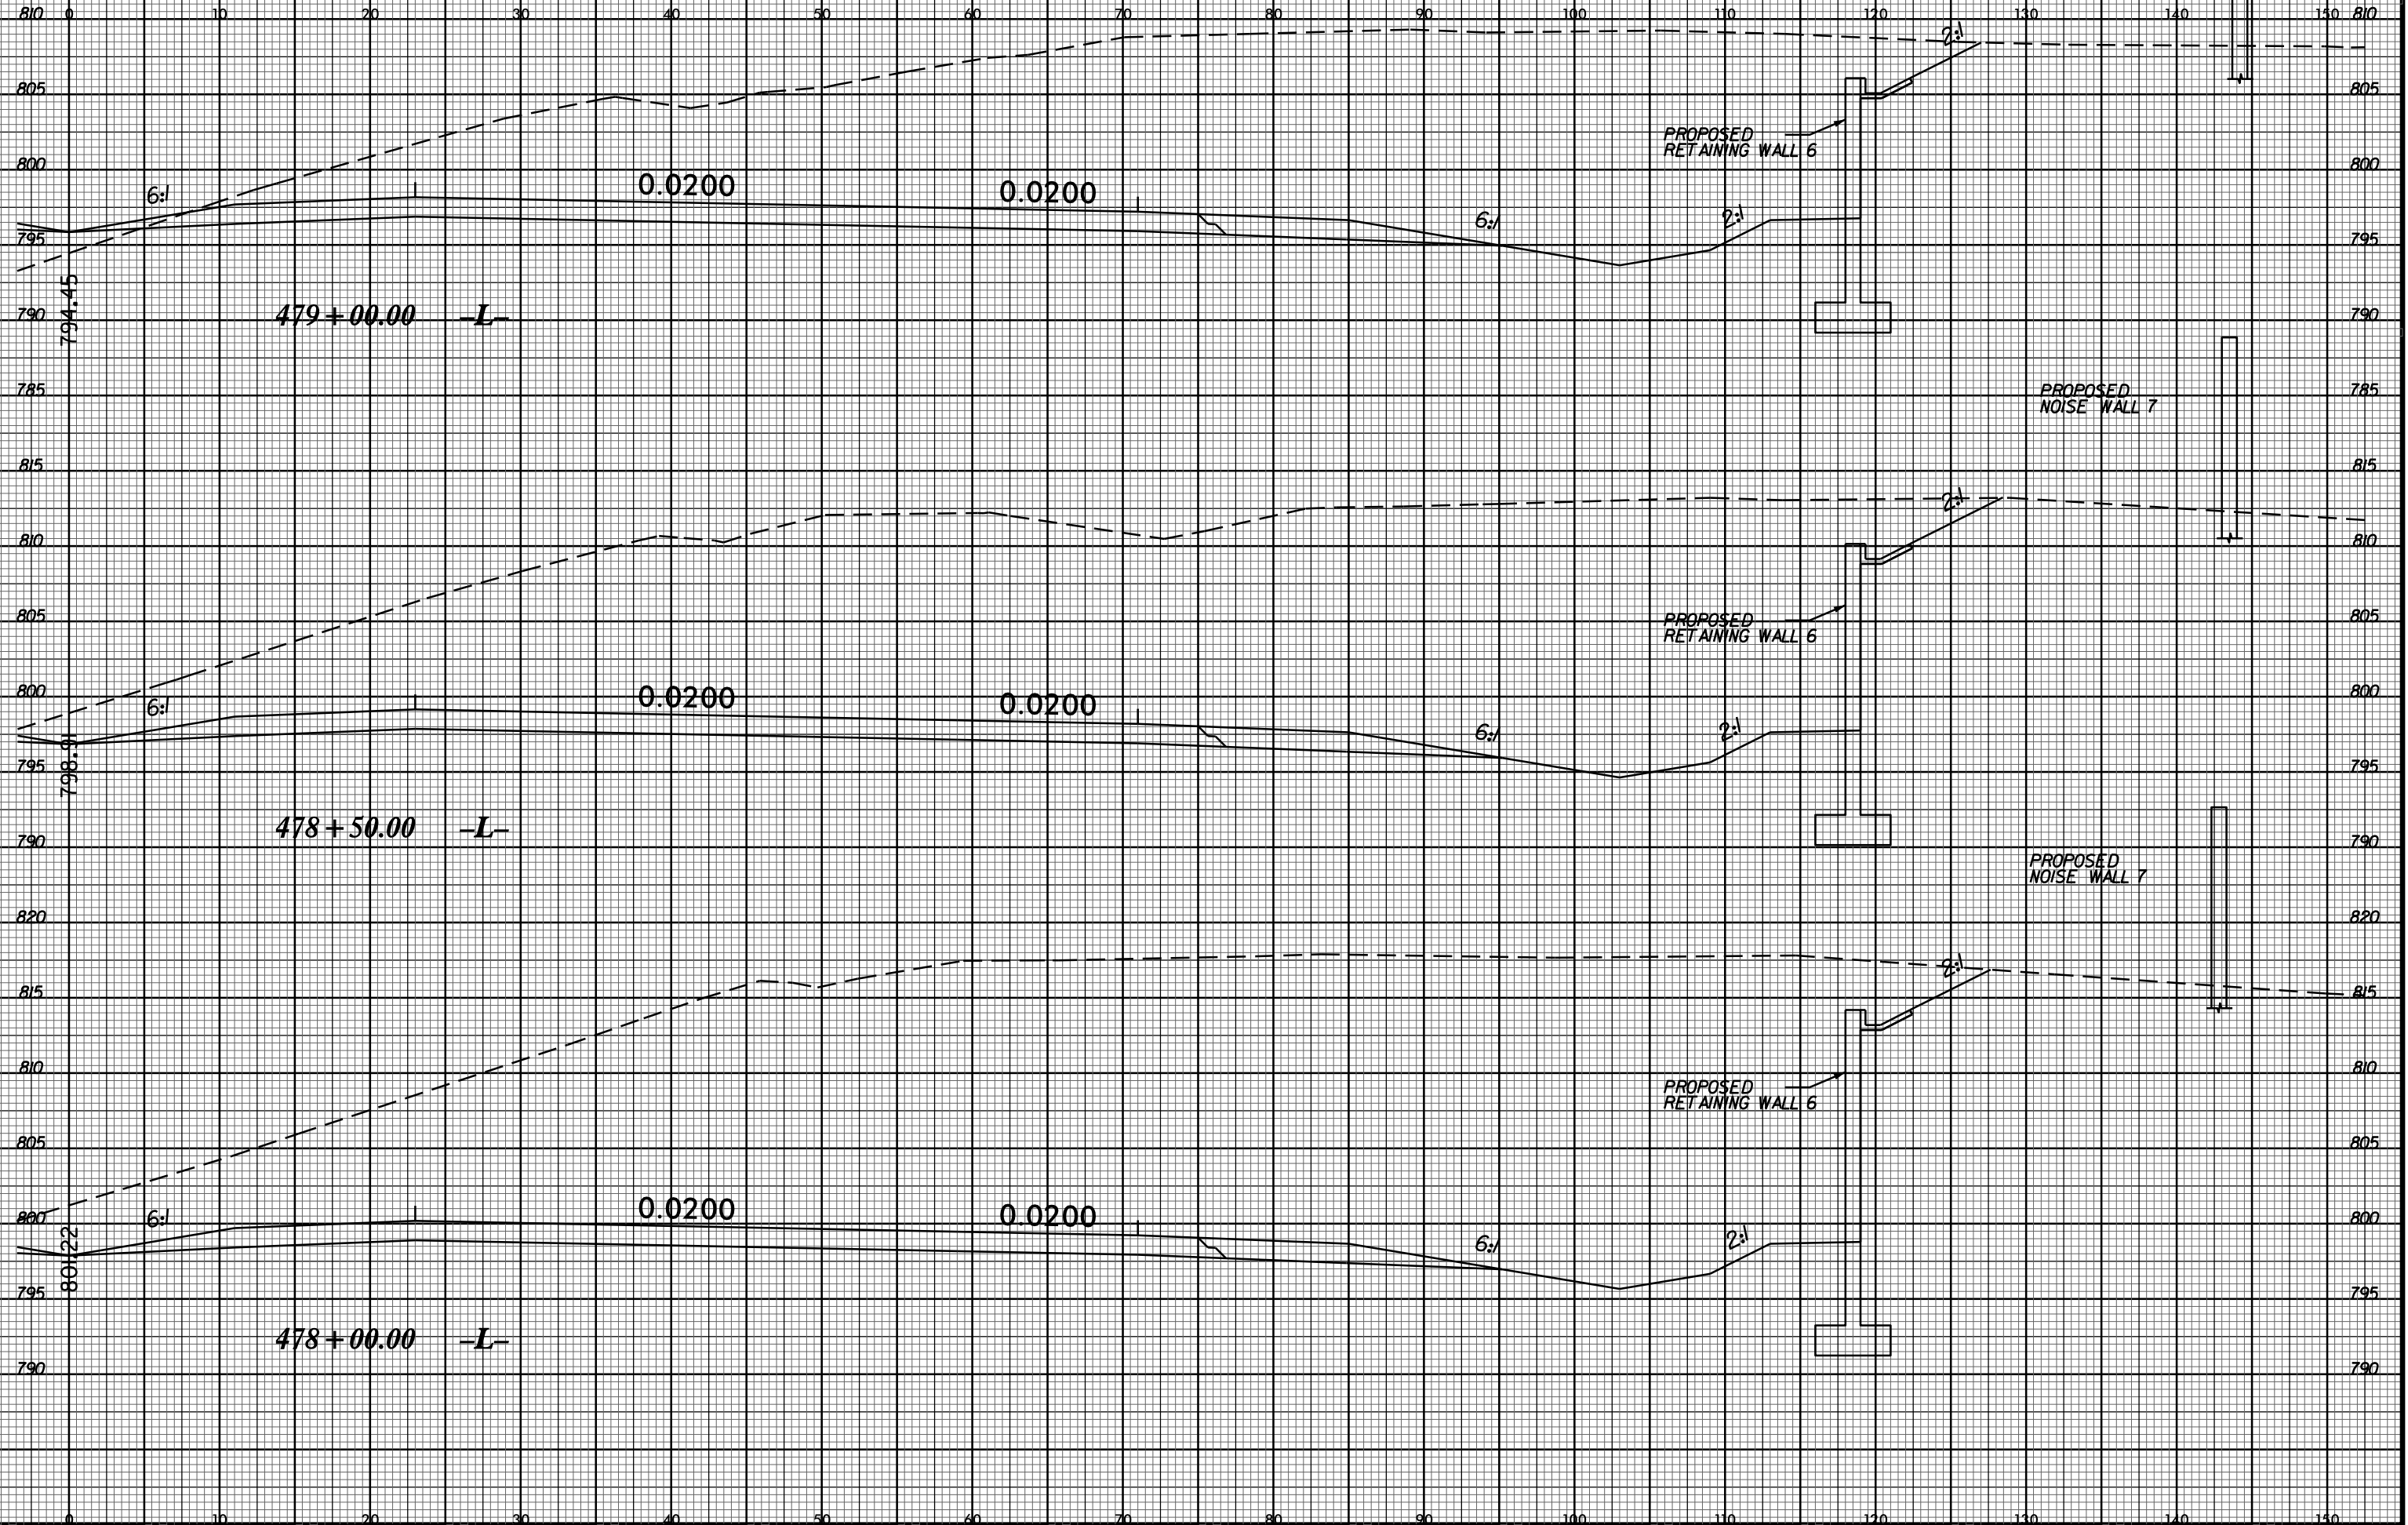


8/23/99

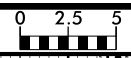

26-MAY-2016 08:32  
I:\11-25-24D\Roadwork\XSCV8 XSECTIONS\U2524D.rdw xp1.l.dgn