



8/23/99

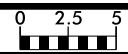

PROJ. REFERENCE NO.
U-2524D

SHEET NO.
X-258

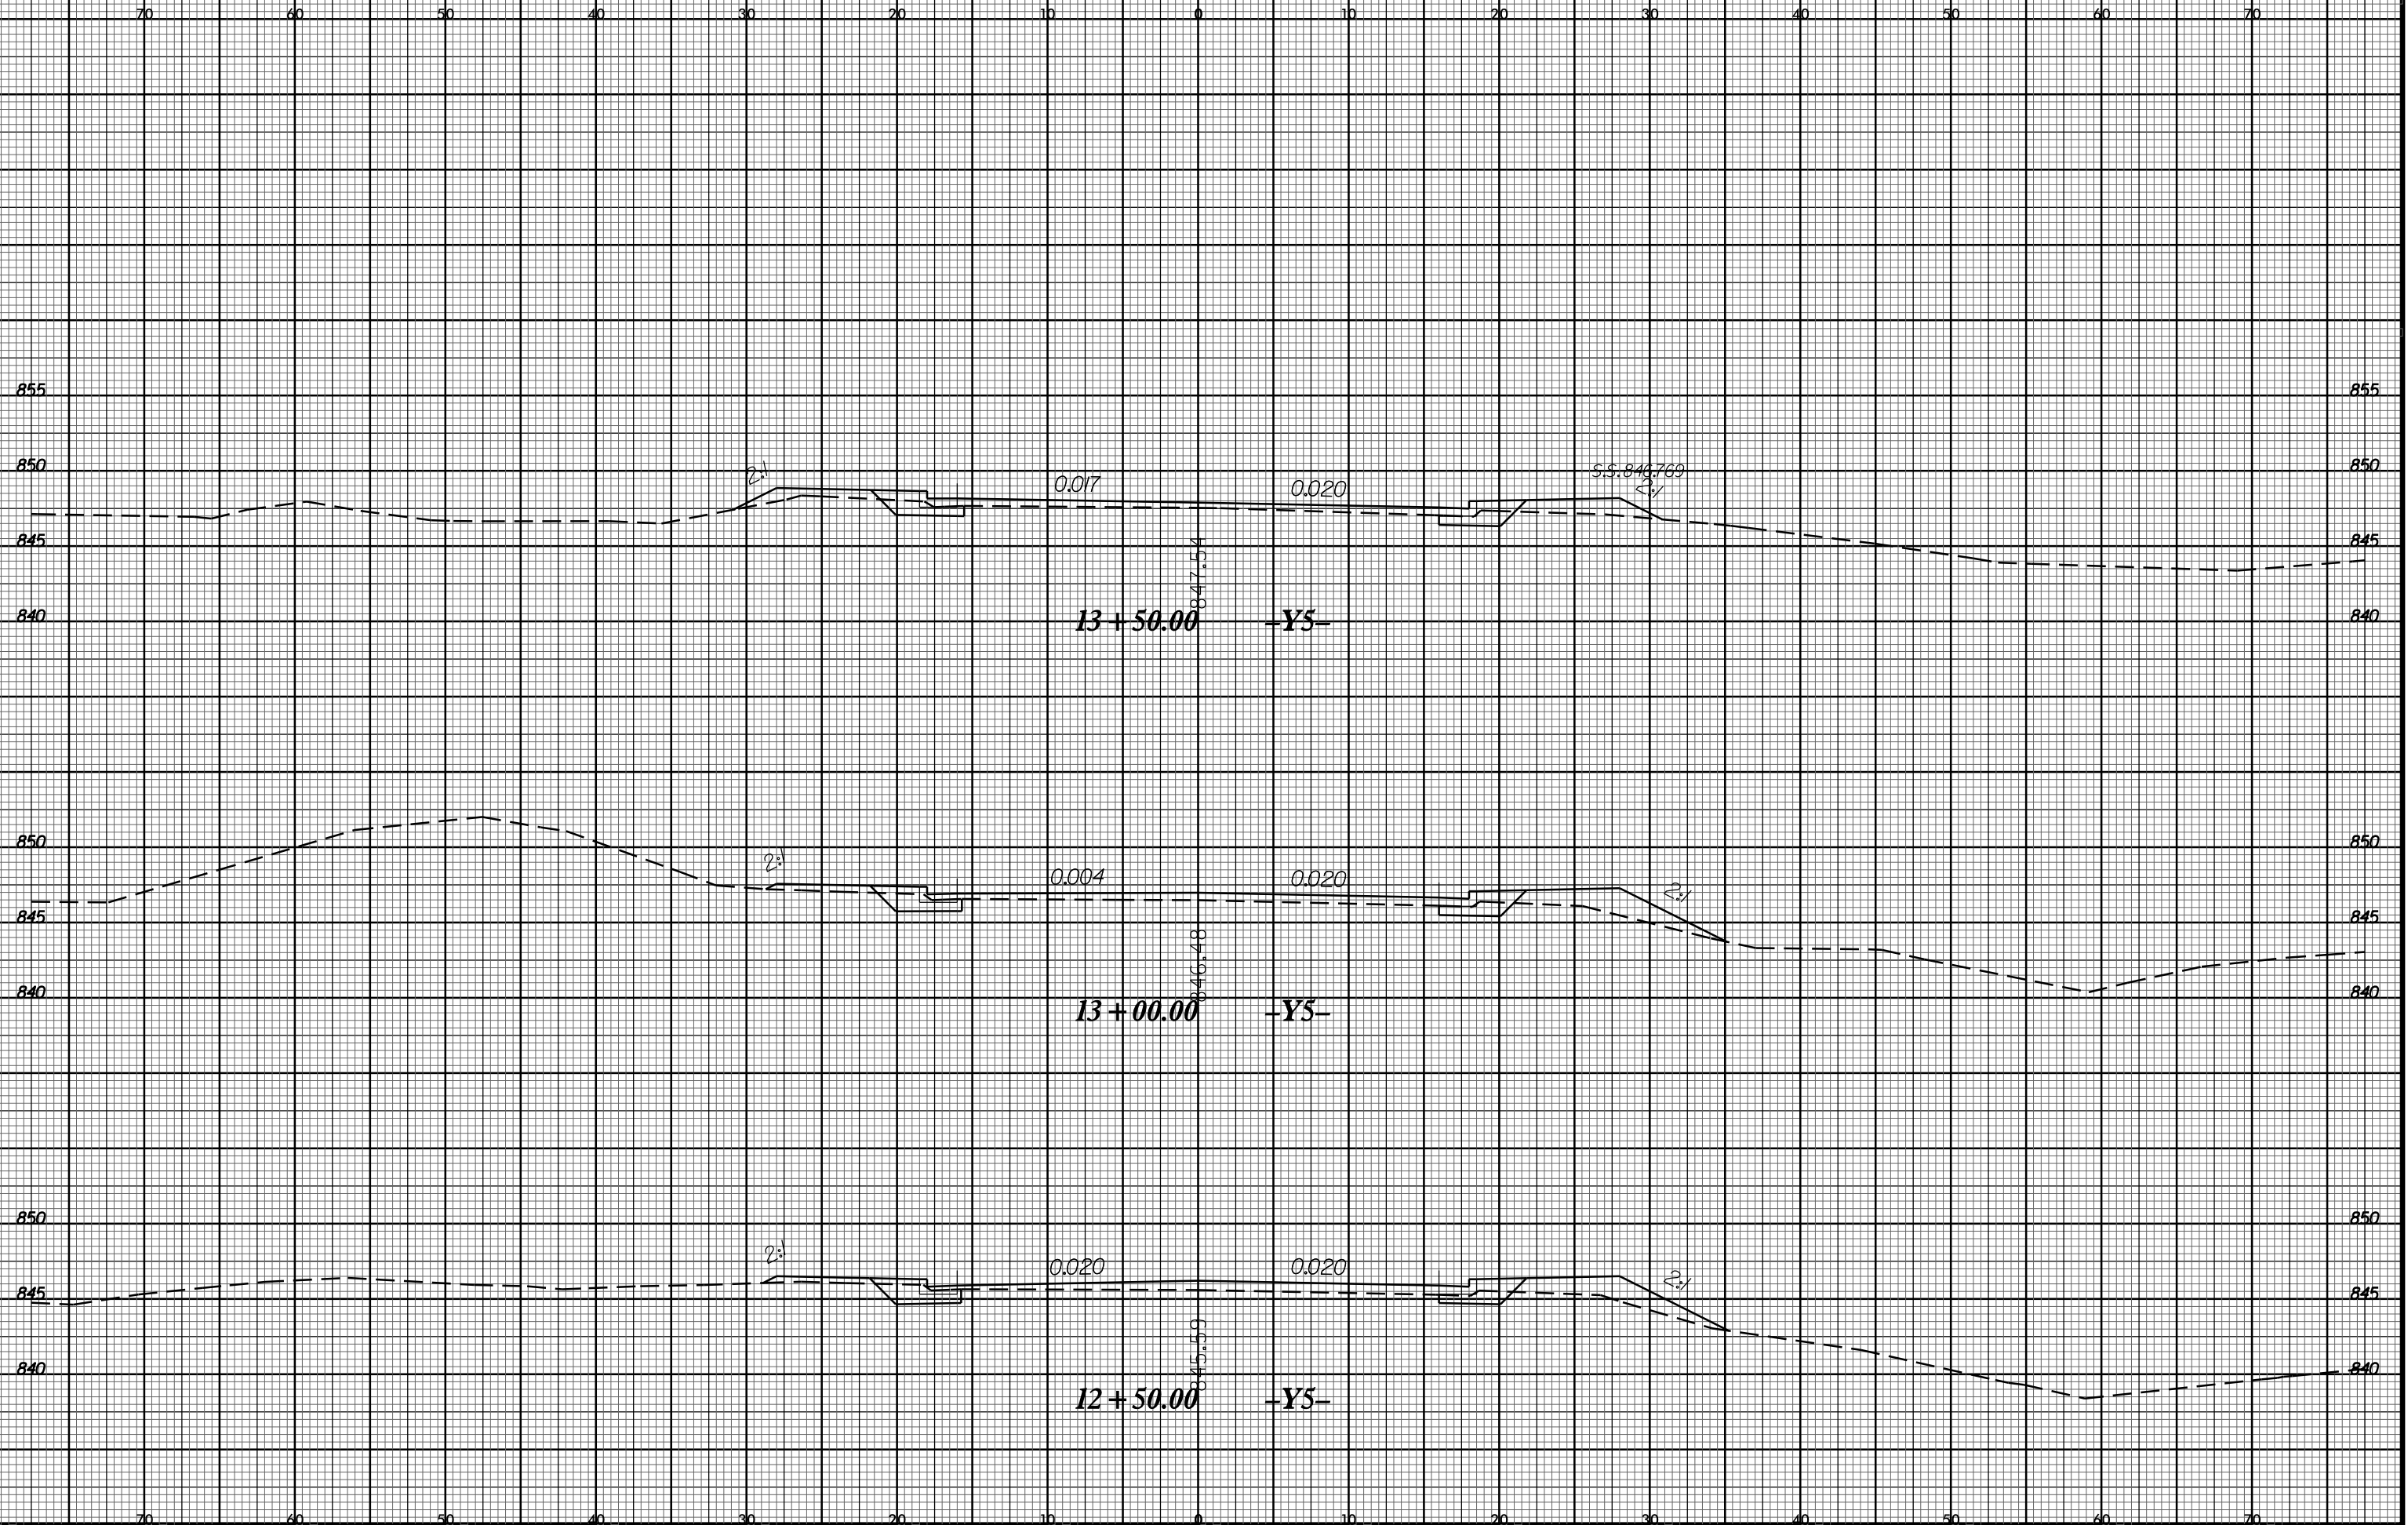

26-MAY-2016 08:42
I:\1-2524D\Road\13\SCV8 XSECTIONS\U2524D_r.dwg, xpl, y.dgn
\$\$\$\$\$USFRNAME\$\$\$\$\$