


8/23/99

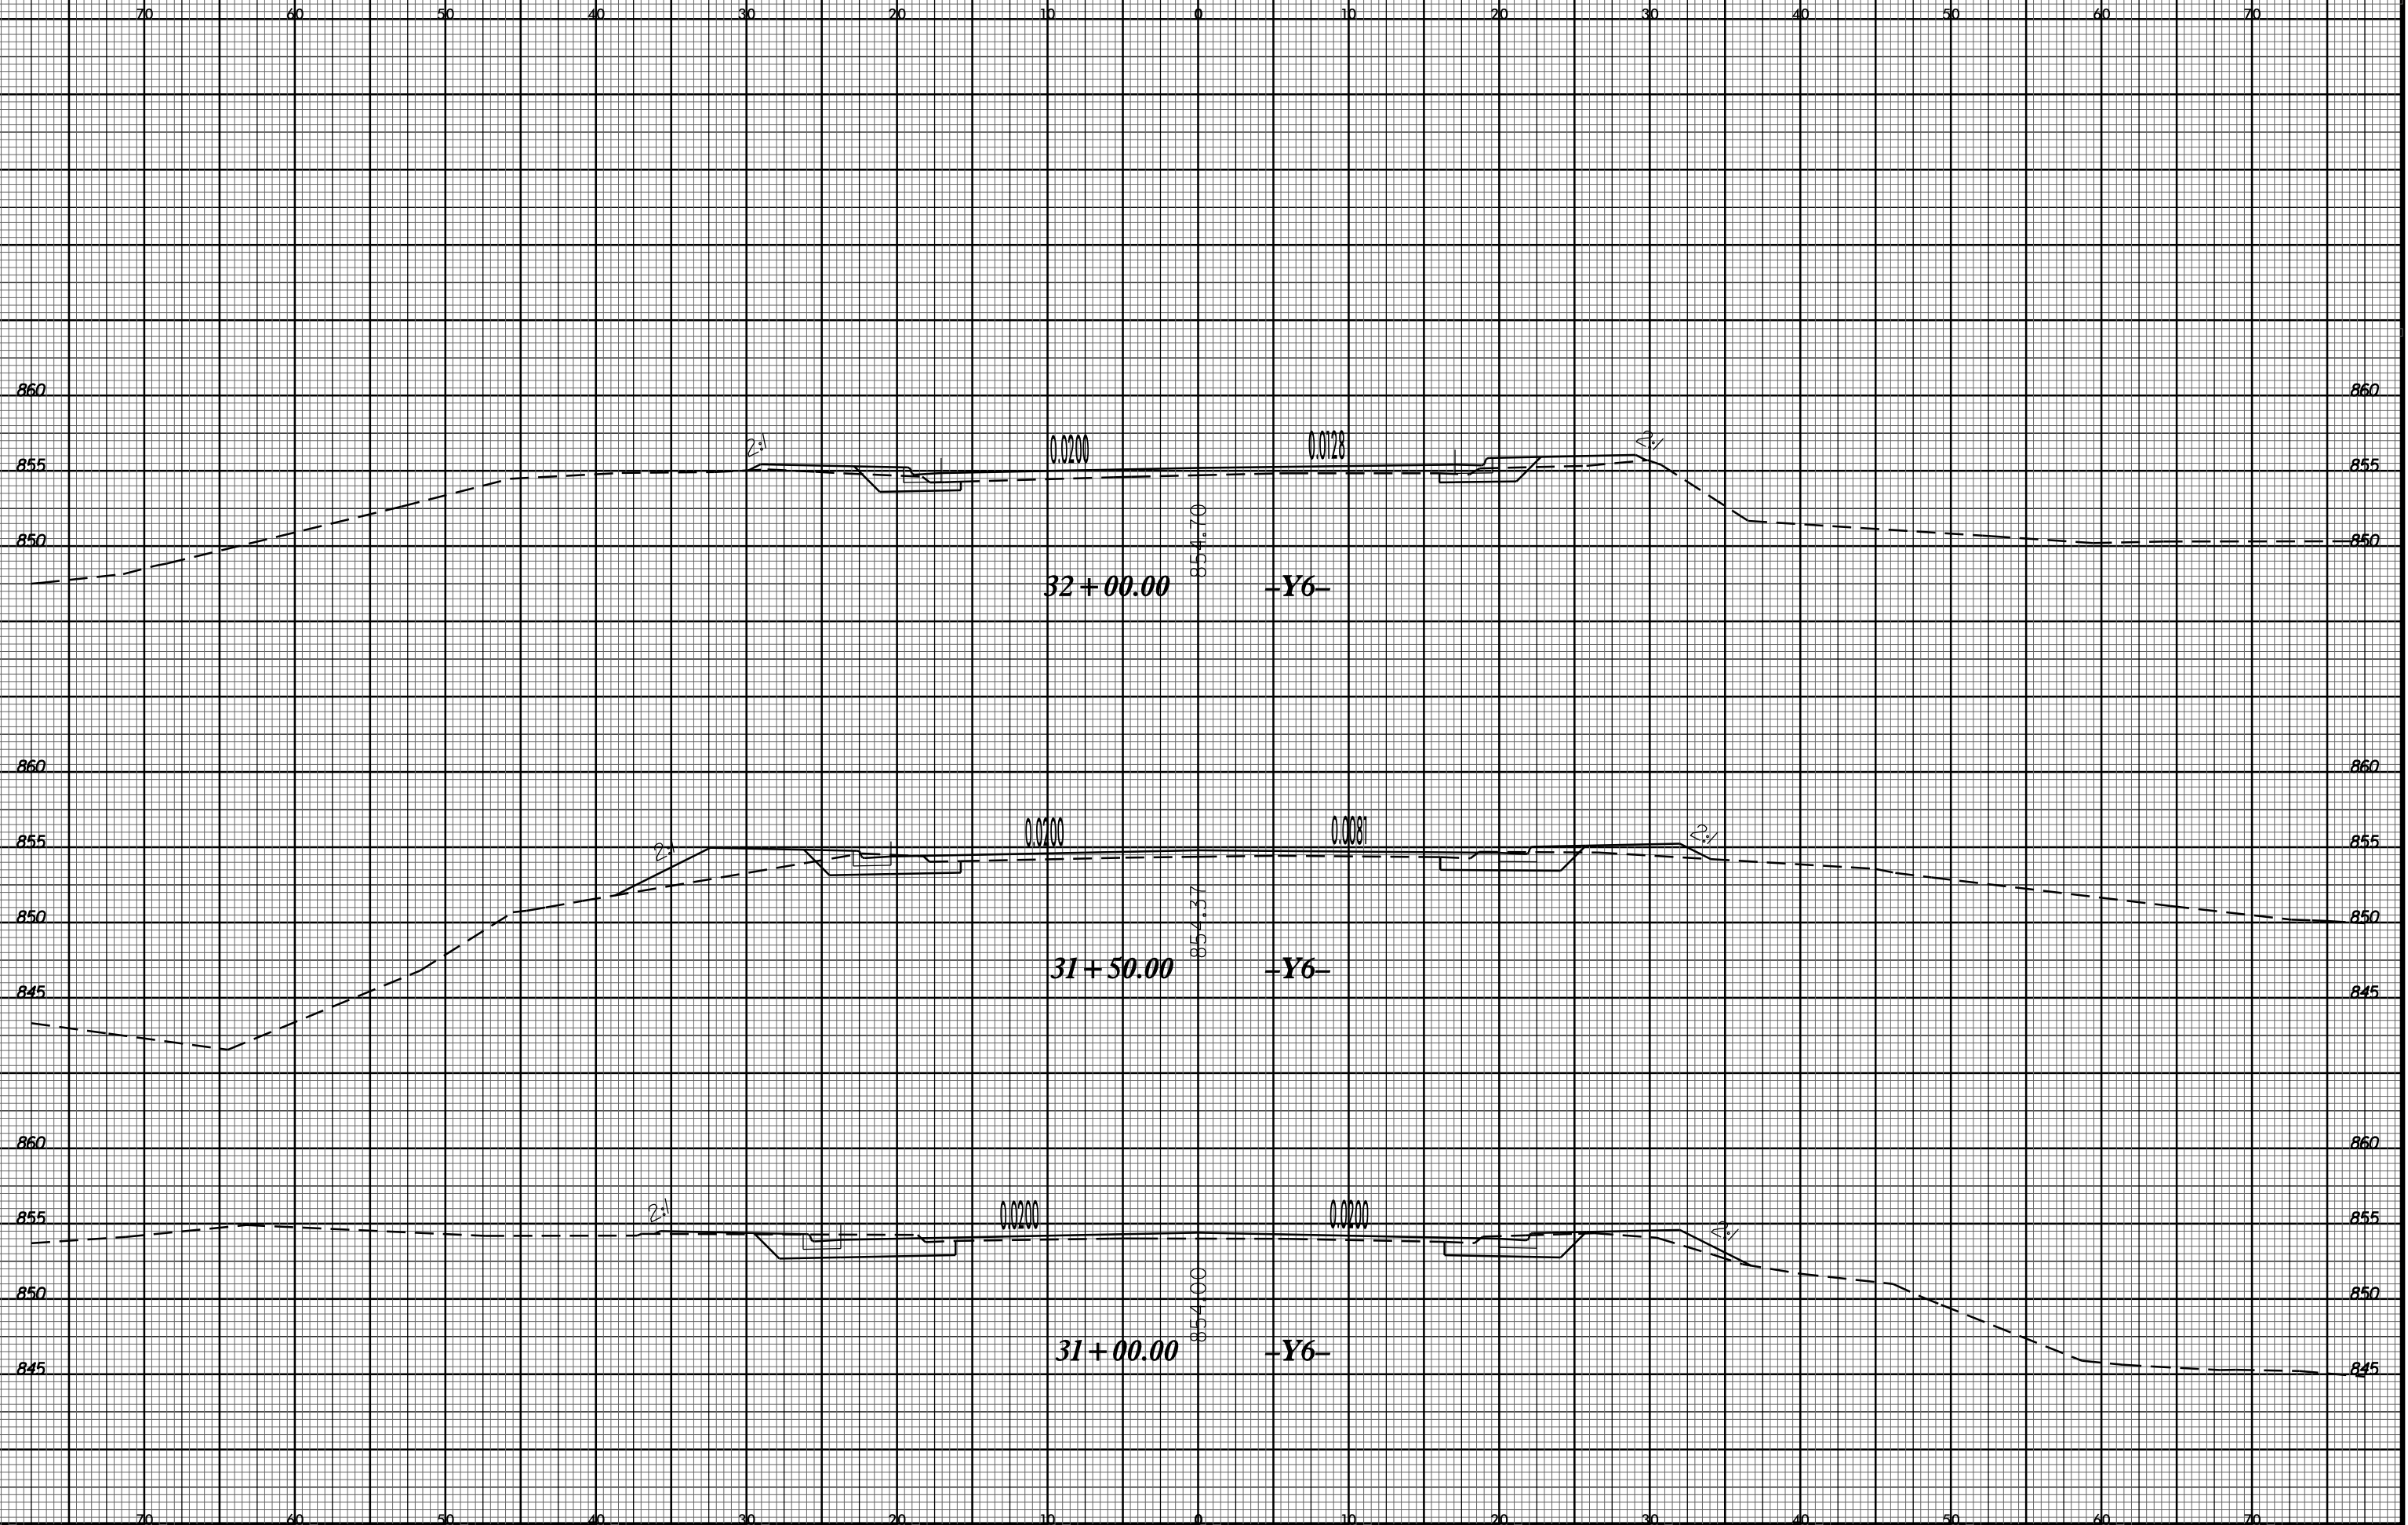

PROJ. REFERENCE NO.
U-2524D

SHEET NO.
X-271



26-MAY-2016 08:42
 I:\11-25-24D\Road\11-25-24D\Road.dwg
 \$\$\$USERNAME\$\$\$