


8/23/99

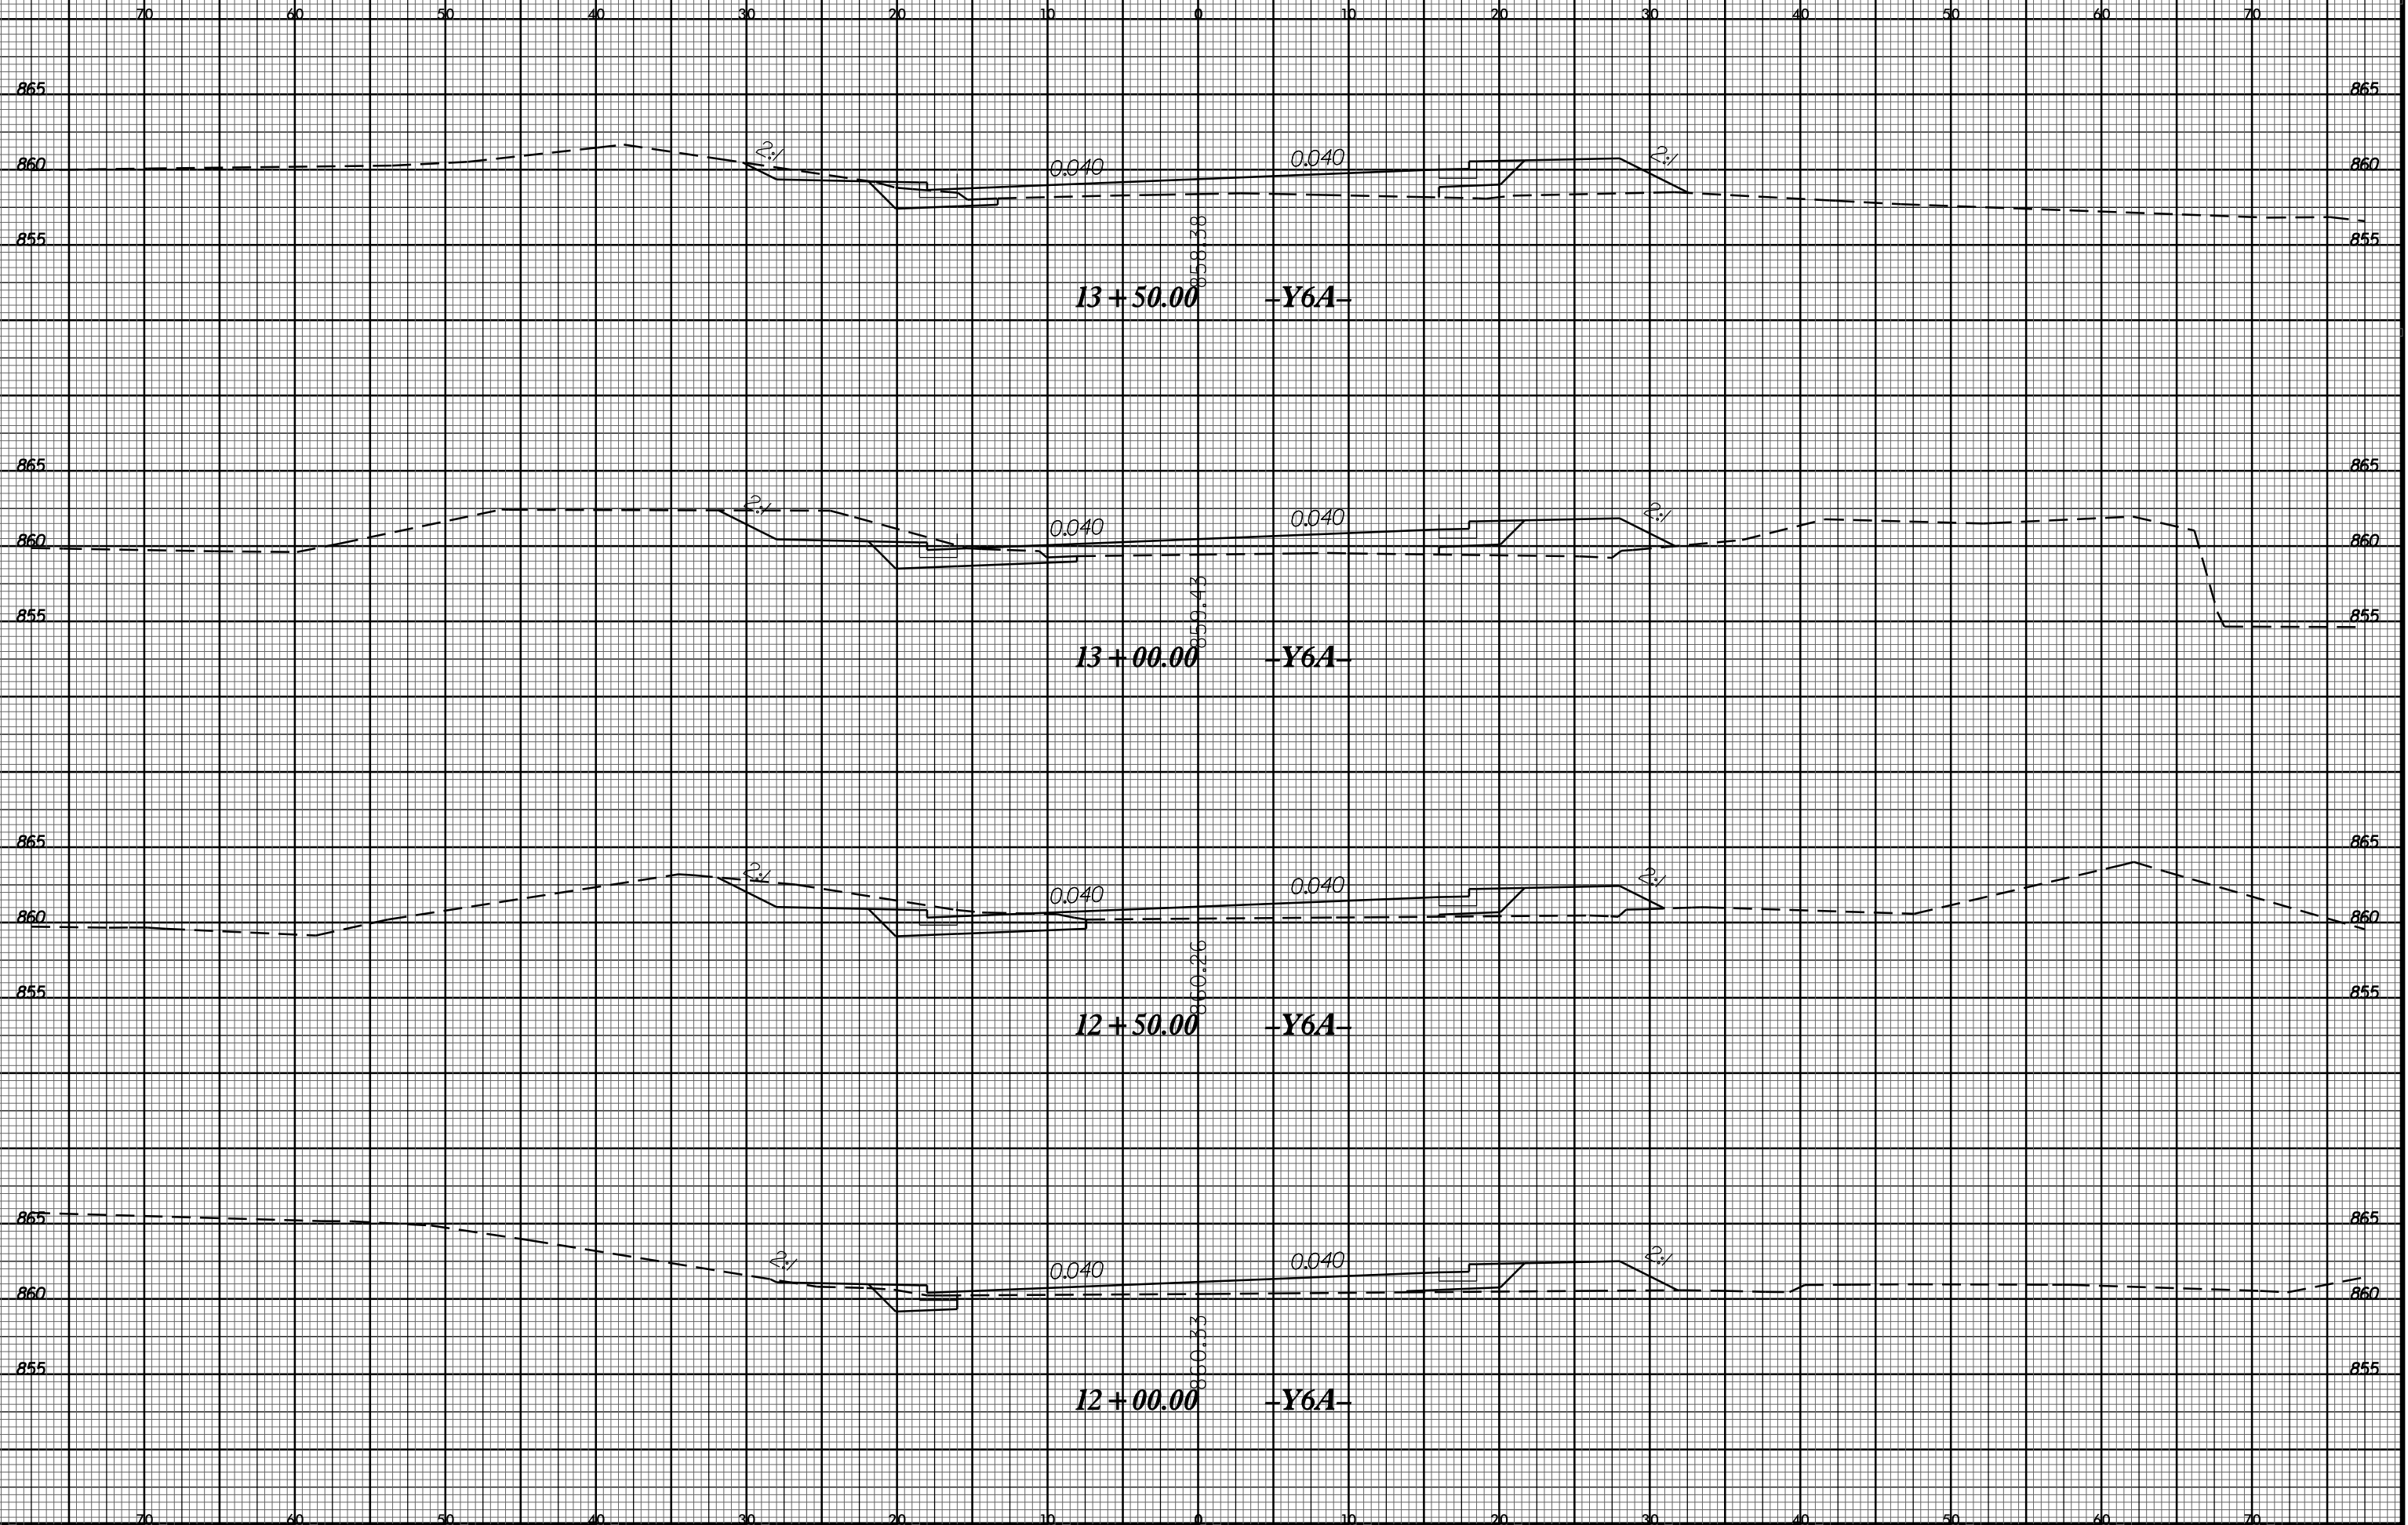

26-MAY-2016 08:42
 I:\U-2524D\Roadwork\XSCV8\SECTIONS\U2524D_rdi_xpl_ldgn
 \$\$\$USFRAME\$\$\$