


8/23/99

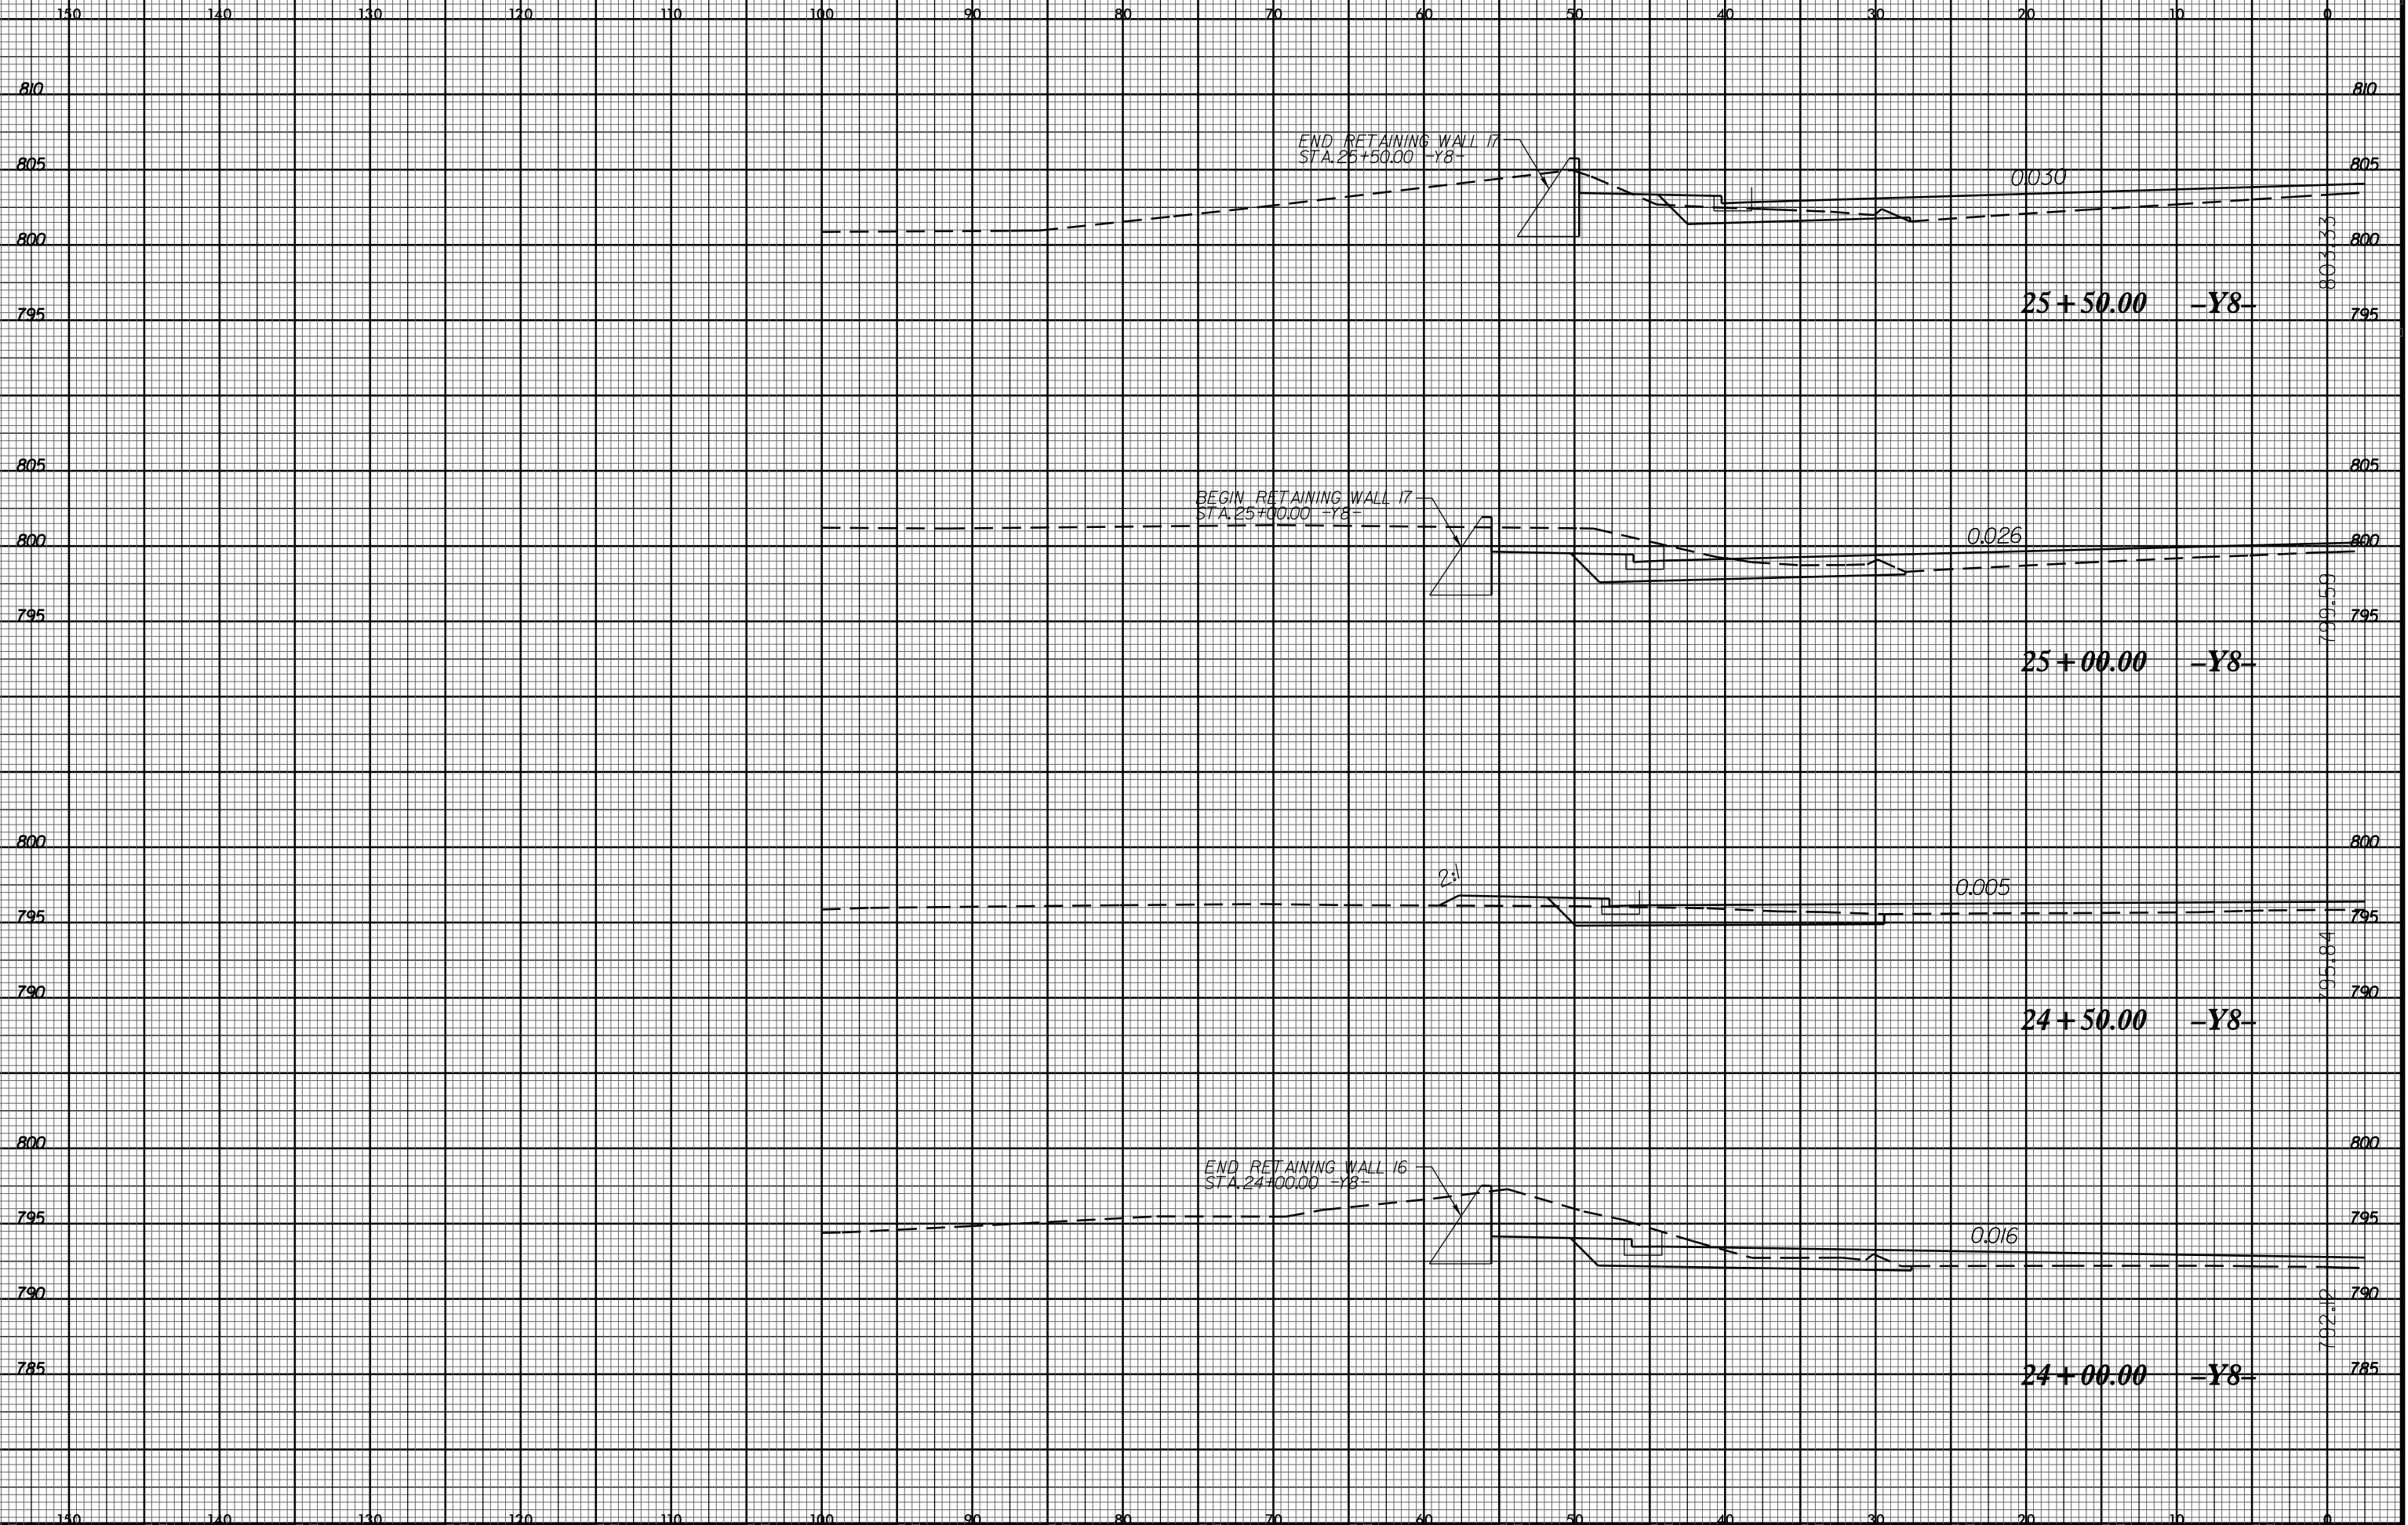

26-MAY-2016 08:43
 I:\U-2524D\Roadwork\XSC\VB XSECTIONS\U2524D_rdl_xpl.dgn
 \$\$\$USERNAME\$\$\$