



8/23/99

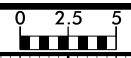

PROJ. REFERENCE NO. U-2524D SHEET NO. X-313

70 60 50 40 30 20 10 0 10 20 30 40 50 60 70

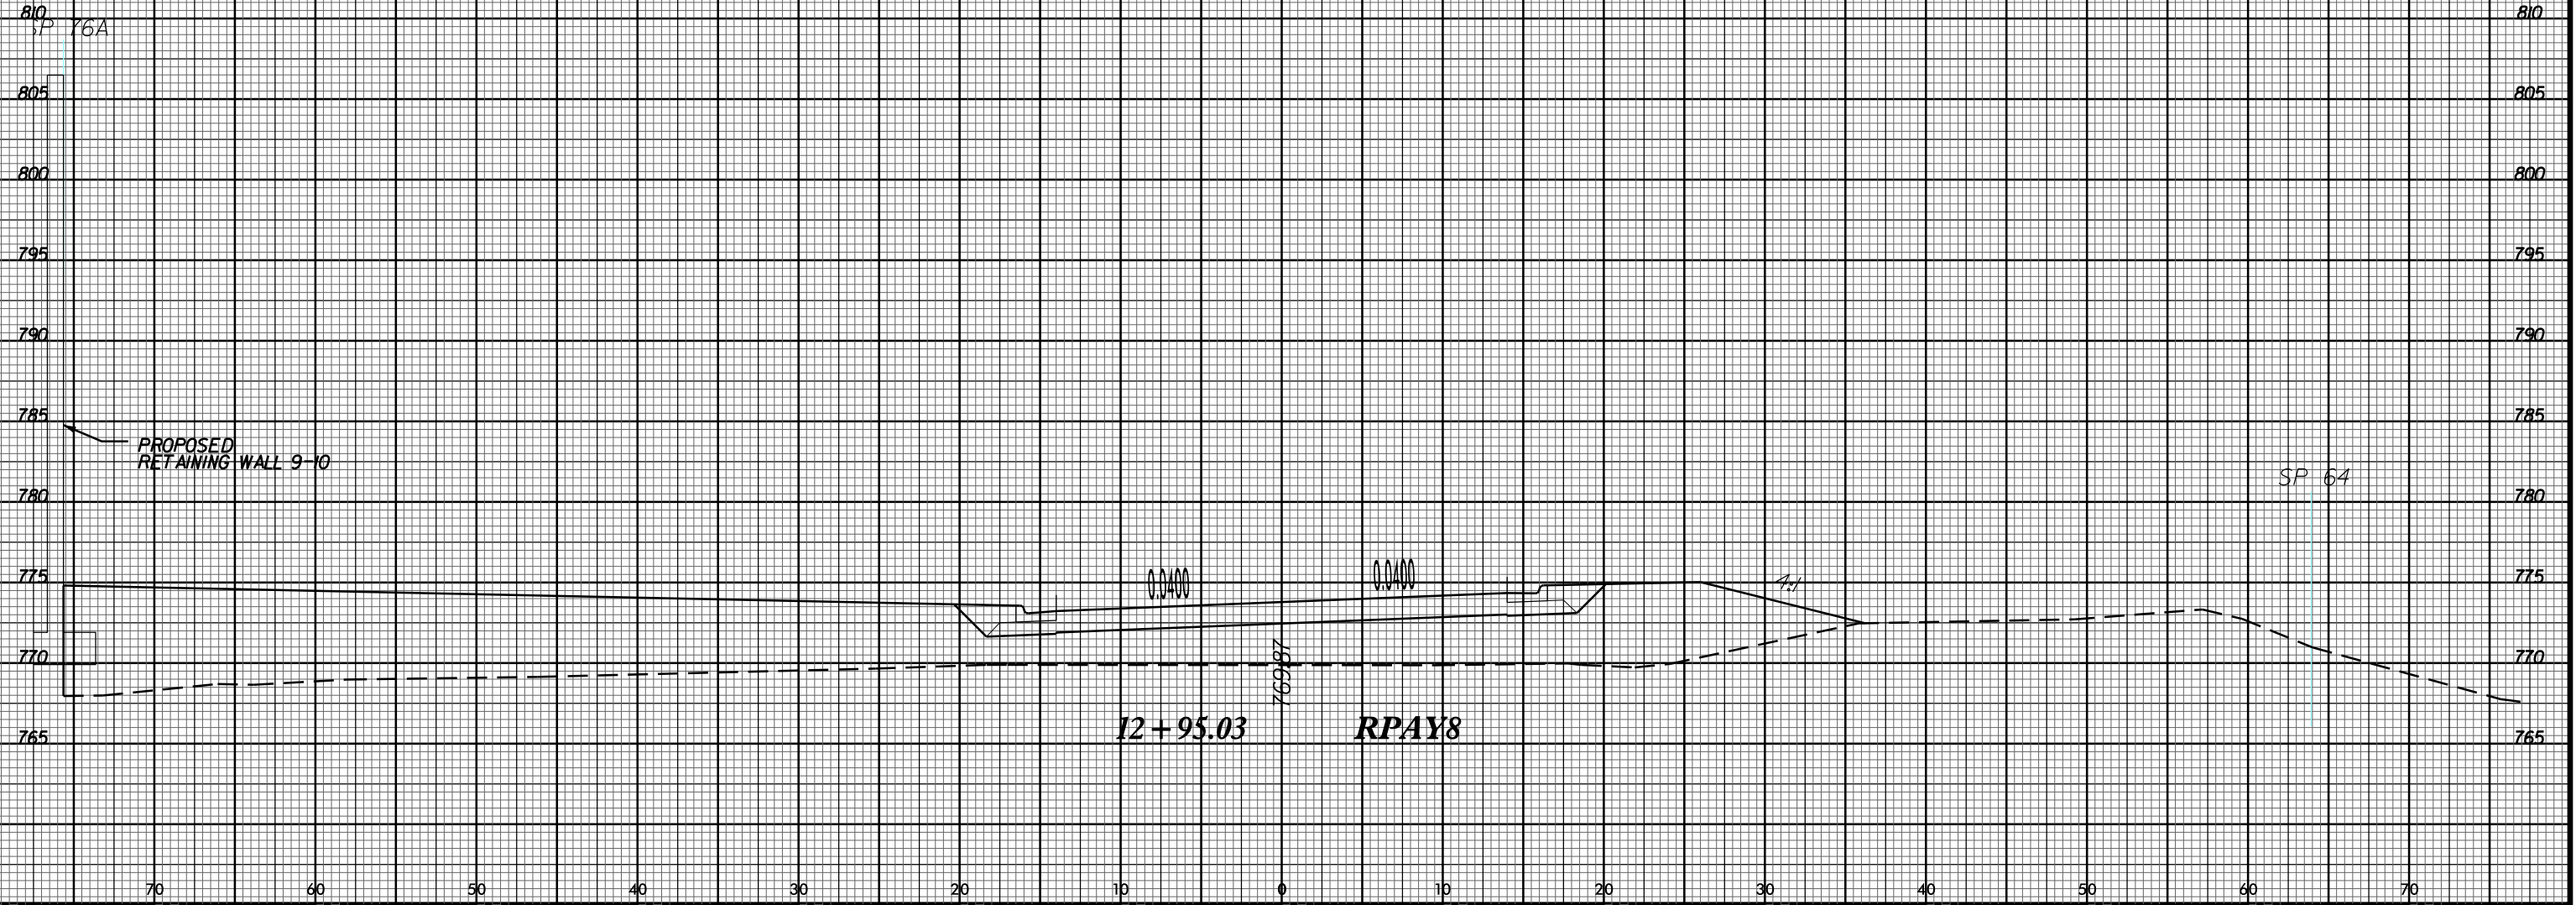

26-MAY-2016 08:39
I:\1\2524D\Roadway\XSC\8\XSECTION\U2524D_Rdy_xp1_RAMPS.dgn
\$\$\$\$\$USFRNAME\$\$\$\$\$