



8/23/99

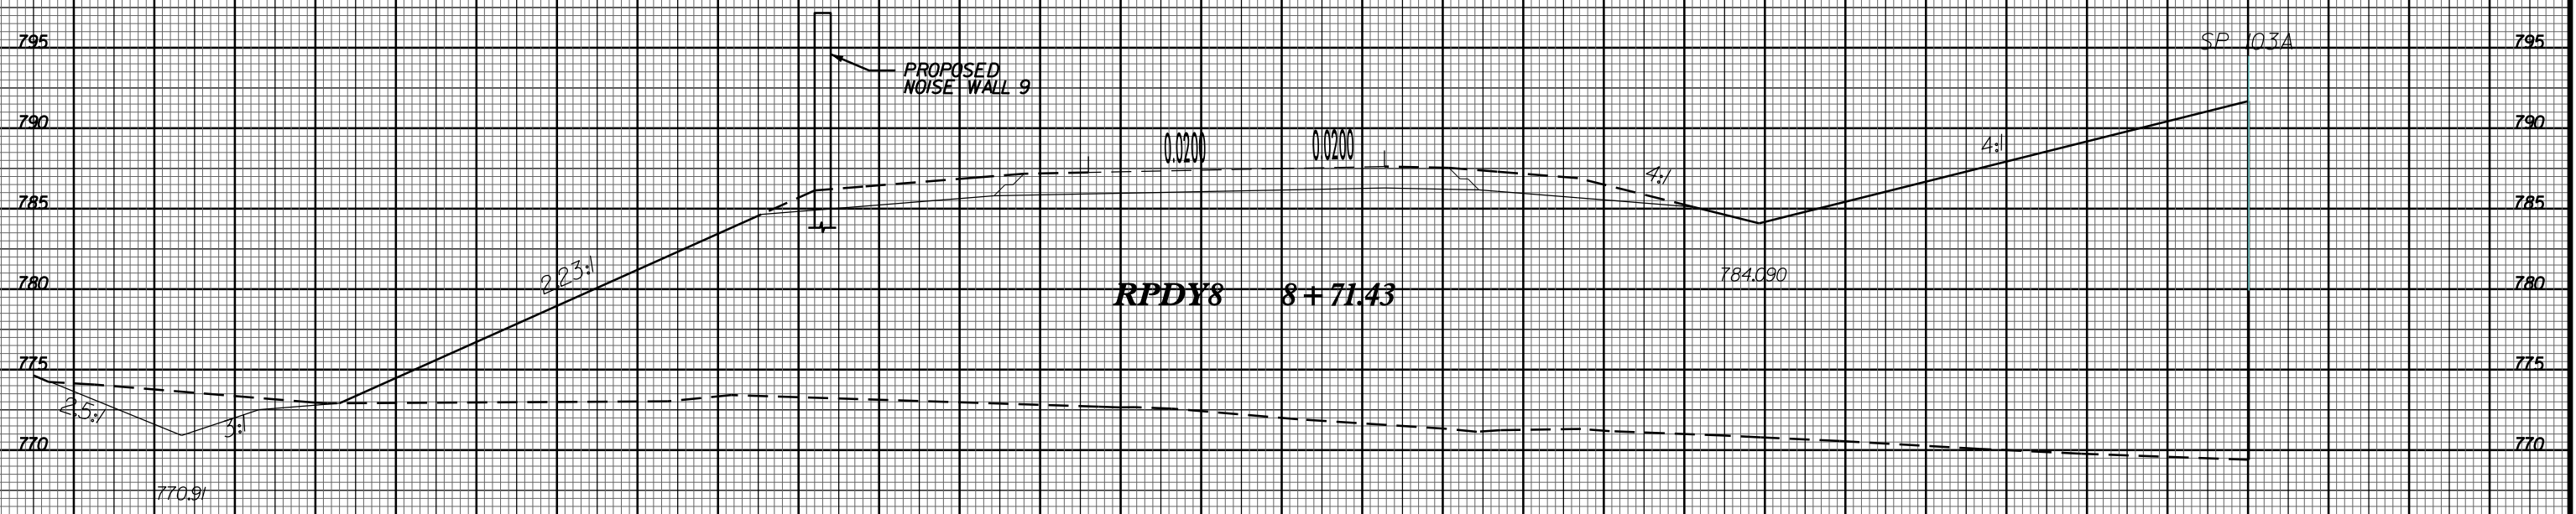

70 60 50 40 30 20 10 0 10 20 30 40 50 60 70

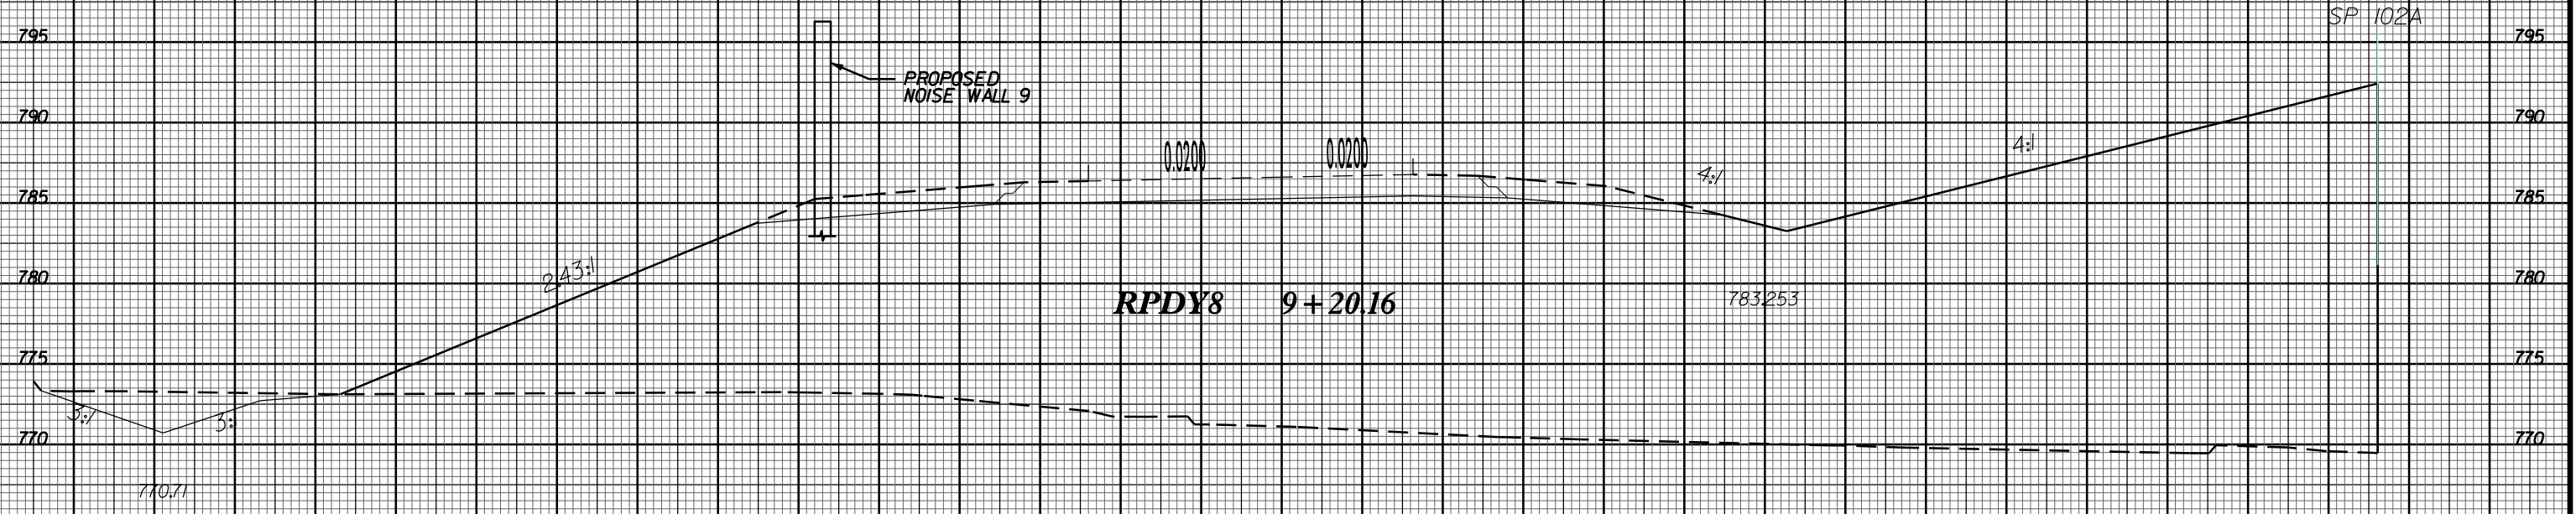

70 60 50 40 30 20 10 0 10 20 30 40 50 60 70

26-MAY-2016 08:40 I:\11-25-240\Roadway\XSC\8 V8 XSECTIONS\U2524D_Rdy_xp1_RAMPS.dgn