


LEFT SIDE

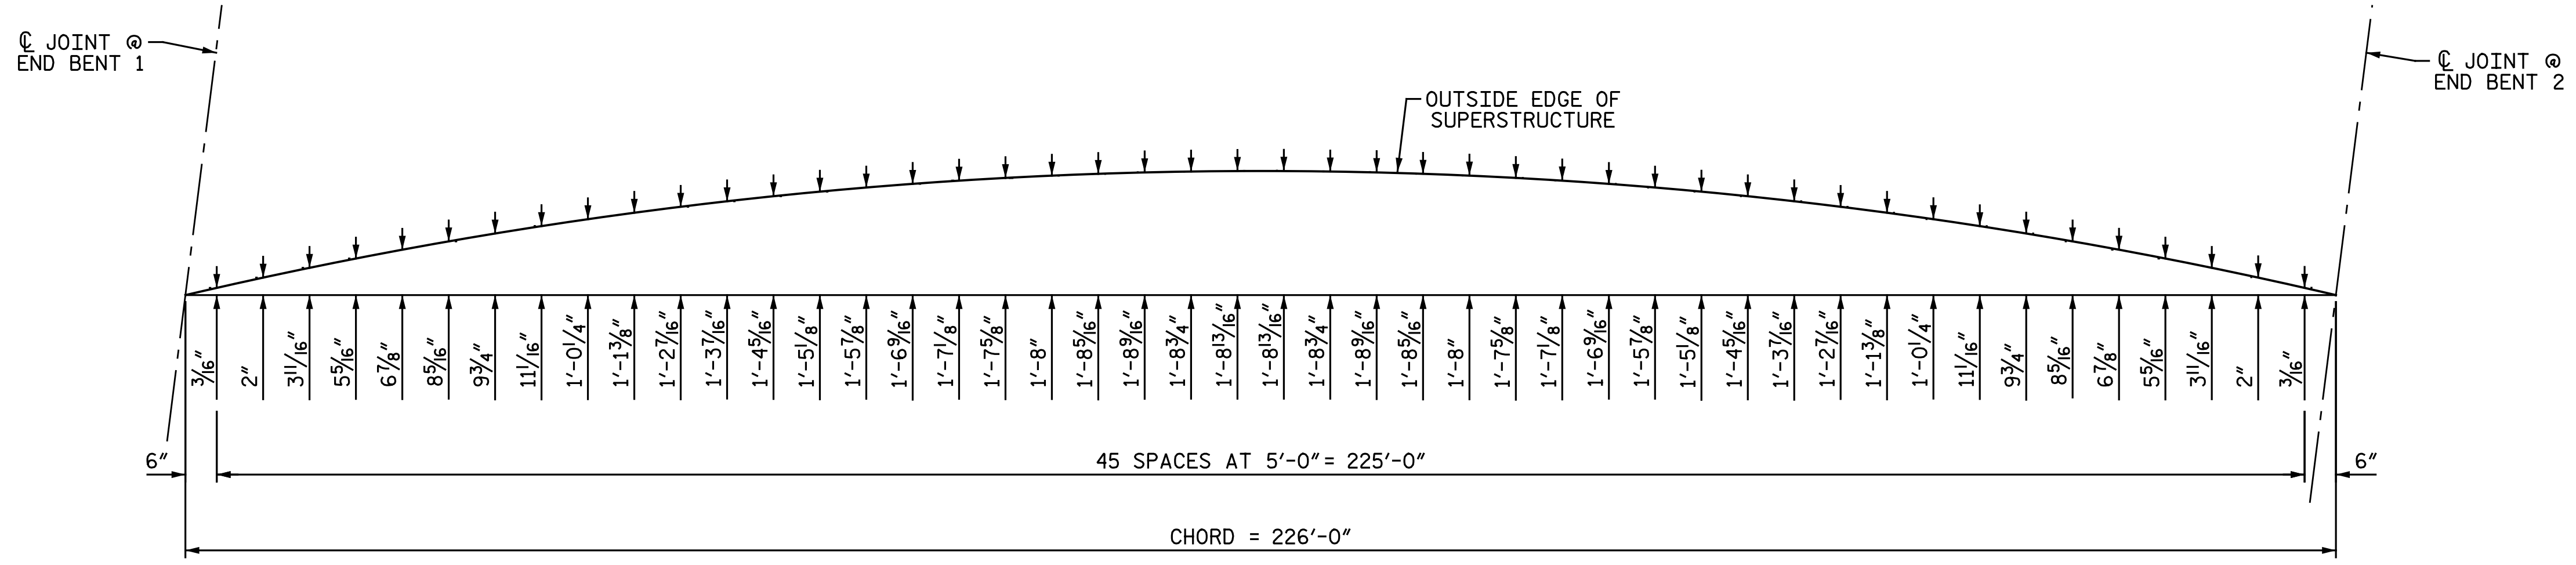

RIGHT SIDE


ARC OFFSETS - SPAN A

PROJECT NO. U-2524D  
GUILFORD COUNTY  
 STATION: 495+22.00 -LREV-

onayhew 5/17/2016 5:18:17 PM  
 File name: Y:\Projects\NCDOT\U-2524D\Site-2\DWG\Left\Final\403.009.U2524D\_SMLA0.dgn

DRAWN BY : M. D. MAYHEW DATE : 8-24-15  
 CHECKED BY : B. J. BELL DATE : 3-23-16

DOCUMENT NOT CONSIDERED FINAL  
 UNLESS ALL SIGNATURES COMPLETED

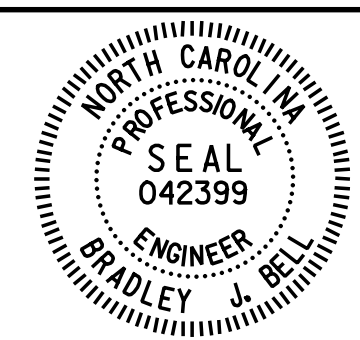

Designed by  
 Bradley J. Bell  
 5/17/2016

**Michael Baker**  
 INTERNATIONAL

Michael Baker Engineering  
 8000 Regency Parkway, Suite 600  
 Cary, North Carolina 27518  
 NC License No.: F-1084

STATE OF NORTH CAROLINA  
 DEPARTMENT OF TRANSPORTATION  
 RALEIGH  
 SUPERSTRUCTURE  
 ARC OFFSETS  
 LEFT LANES

REVISIONS						SHEET NO.
NO.	BY:	DATE:	NO.	BY:	DATE:	TOTAL SHEETS
1			3			35
2			4			