


PLAN - END BENT 1

**NOTES:**  
 FOR NOTES AND SECTION THRU CONCRETE BARRIER RAIL WITH MOMENT SLAB, SEE "CONCRETE BARRIER RAIL WITH MOMENT SLAB", SHEET 3 OF 3.  
 FOR MSE WALL LAYOUT AND DETAILS, SEE RETAINING WALL SHEETS.

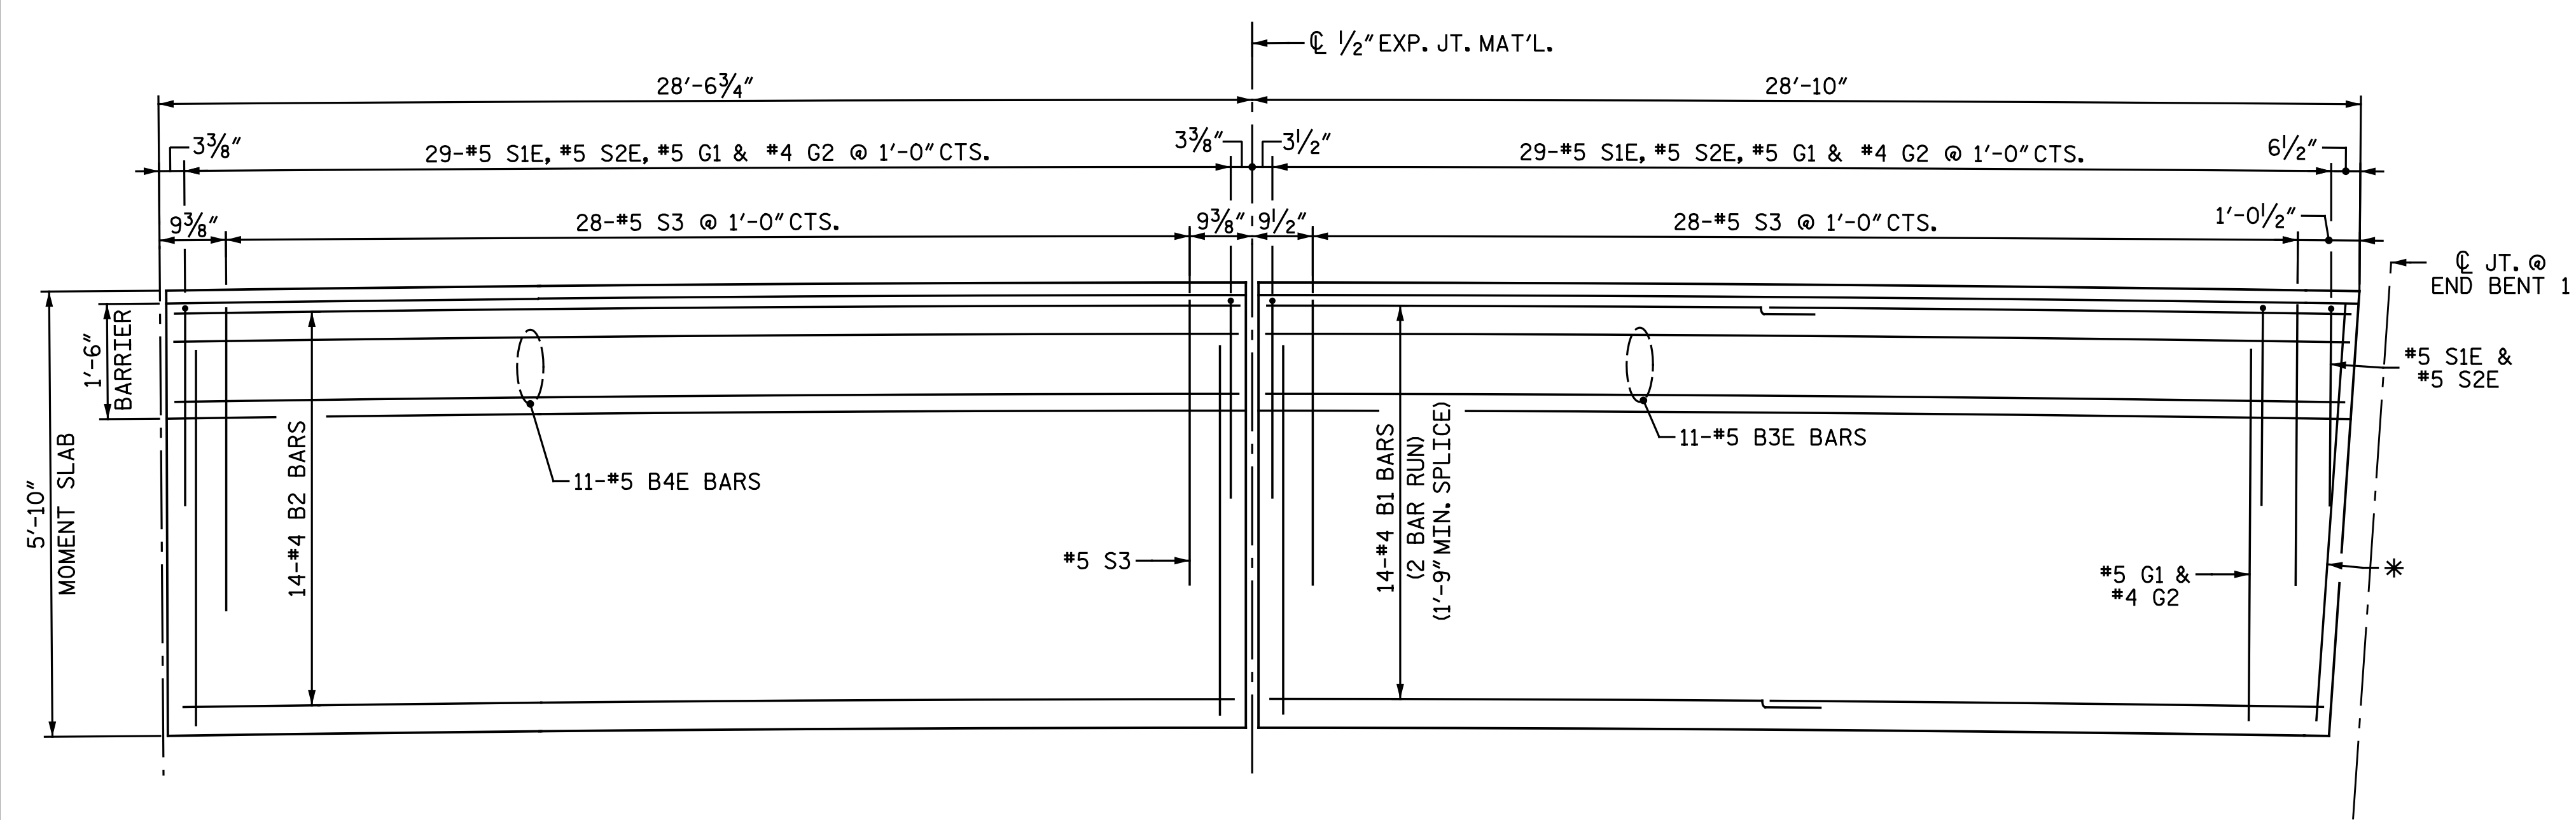


DETAIL "A"

\* PLACE FIRST G1 & G2 BARS PARALLEL TO JOINT

PROJECT NO. U-2524D  
GUILFORD COUNTY  
 STATION: 495+22.00 -LREV-  
 SHEET 1 OF 3

STATE OF NORTH CAROLINA  
 DEPARTMENT OF TRANSPORTATION  
 RALEIGH  
**CONCRETE BARRIER RAIL WITH MOMENT SLAB**  
 LEFT LANES

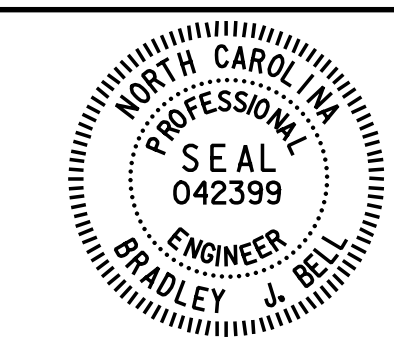

Drawn by: Bradley J. Bell  
 5/17/2016

**Michael Baker INTERNATIONAL**

Michael Baker Engineering  
 8000 Regency Parkway, Suite 600  
 Cary, North Carolina 27518  
 NC License No.: F-1084

REVISIONS						SHEET NO.
NO.	BY:	DATE:	NO.	BY:	DATE:	S3-33
1			3			TOTAL SHEETS
2			4			35

cmayhew 5/17/2016 5:18:38 PM  
 File name: Y:\Projects\NC001\U-2524D\Site-2\DWG\Left\Final\403.034\_U2524D\_SWL\_MSE01.dgn

DRAWN BY: C. E. MAYHEW DATE: 2-25-16  
 CHECKED BY: B. J. BELL DATE: 3-23-16