


LEFT SIDE

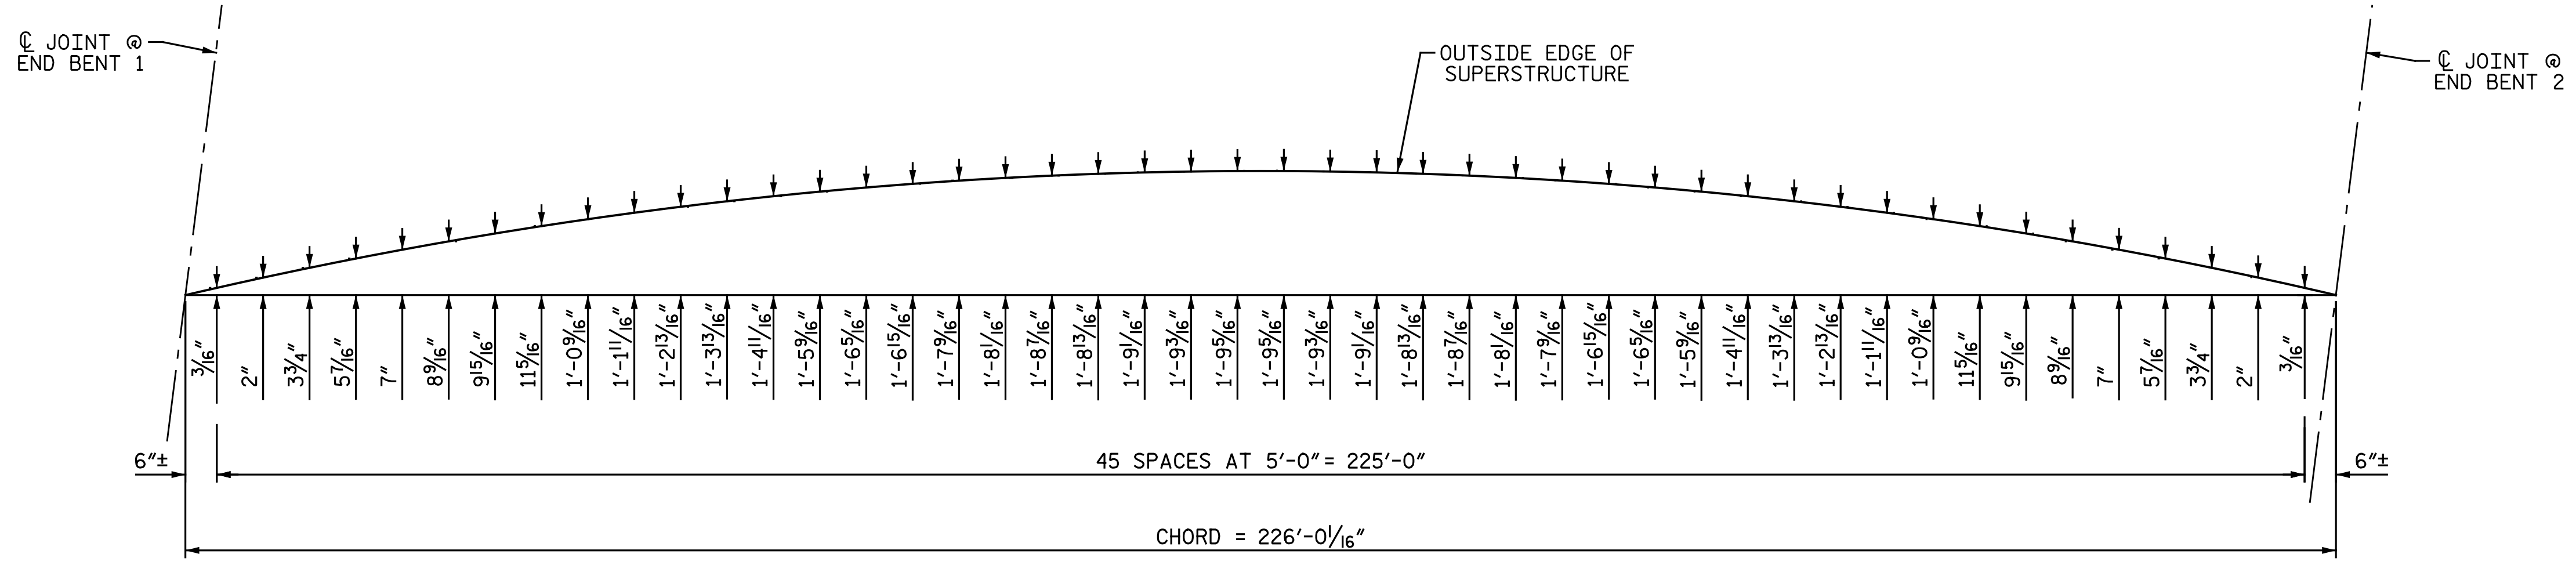

RIGHT SIDE


ARC OFFSETS - SPAN A

PROJECT NO. U-2524D
GUILFORD COUNTY
 STATION: 495+22.00 -LREV-

nbspecks 7/18/2016 12:23:11 PM
 File name: Y:\Projects\NCDOT\U-2524D\Site-2\DWG\Right\Final\404_009_U2524D_SMLL_A0.dgn

DRAWN BY : M. D. MAYHEW DATE : 8-31-15
 CHECKED BY : B. J. BELL DATE : 3-23-16

DOCUMENT NOT CONSIDERED FINAL
 UNLESS ALL SIGNATURES COMPLETED

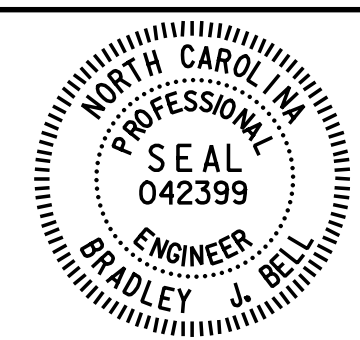

Designed by
 Bradley J. Bell
 7/18/2016

Michael Baker
 INTERNATIONAL

Michael Baker Engineering
 8000 Regency Parkway, Suite 600
 Cary, North Carolina 27518
 NC License No.: F-1084

STATE OF NORTH CAROLINA
 DEPARTMENT OF TRANSPORTATION
 RALEIGH
 SUPERSTRUCTURE
 ARC OFFSETS
 RIGHT LANES

REVISIONS						SHEET NO.
NO.	BY:	DATE:	NO.	BY:	DATE:	TOTAL SHEETS
1			3			35
2			4			