


PLAN OF ROOF SLAB

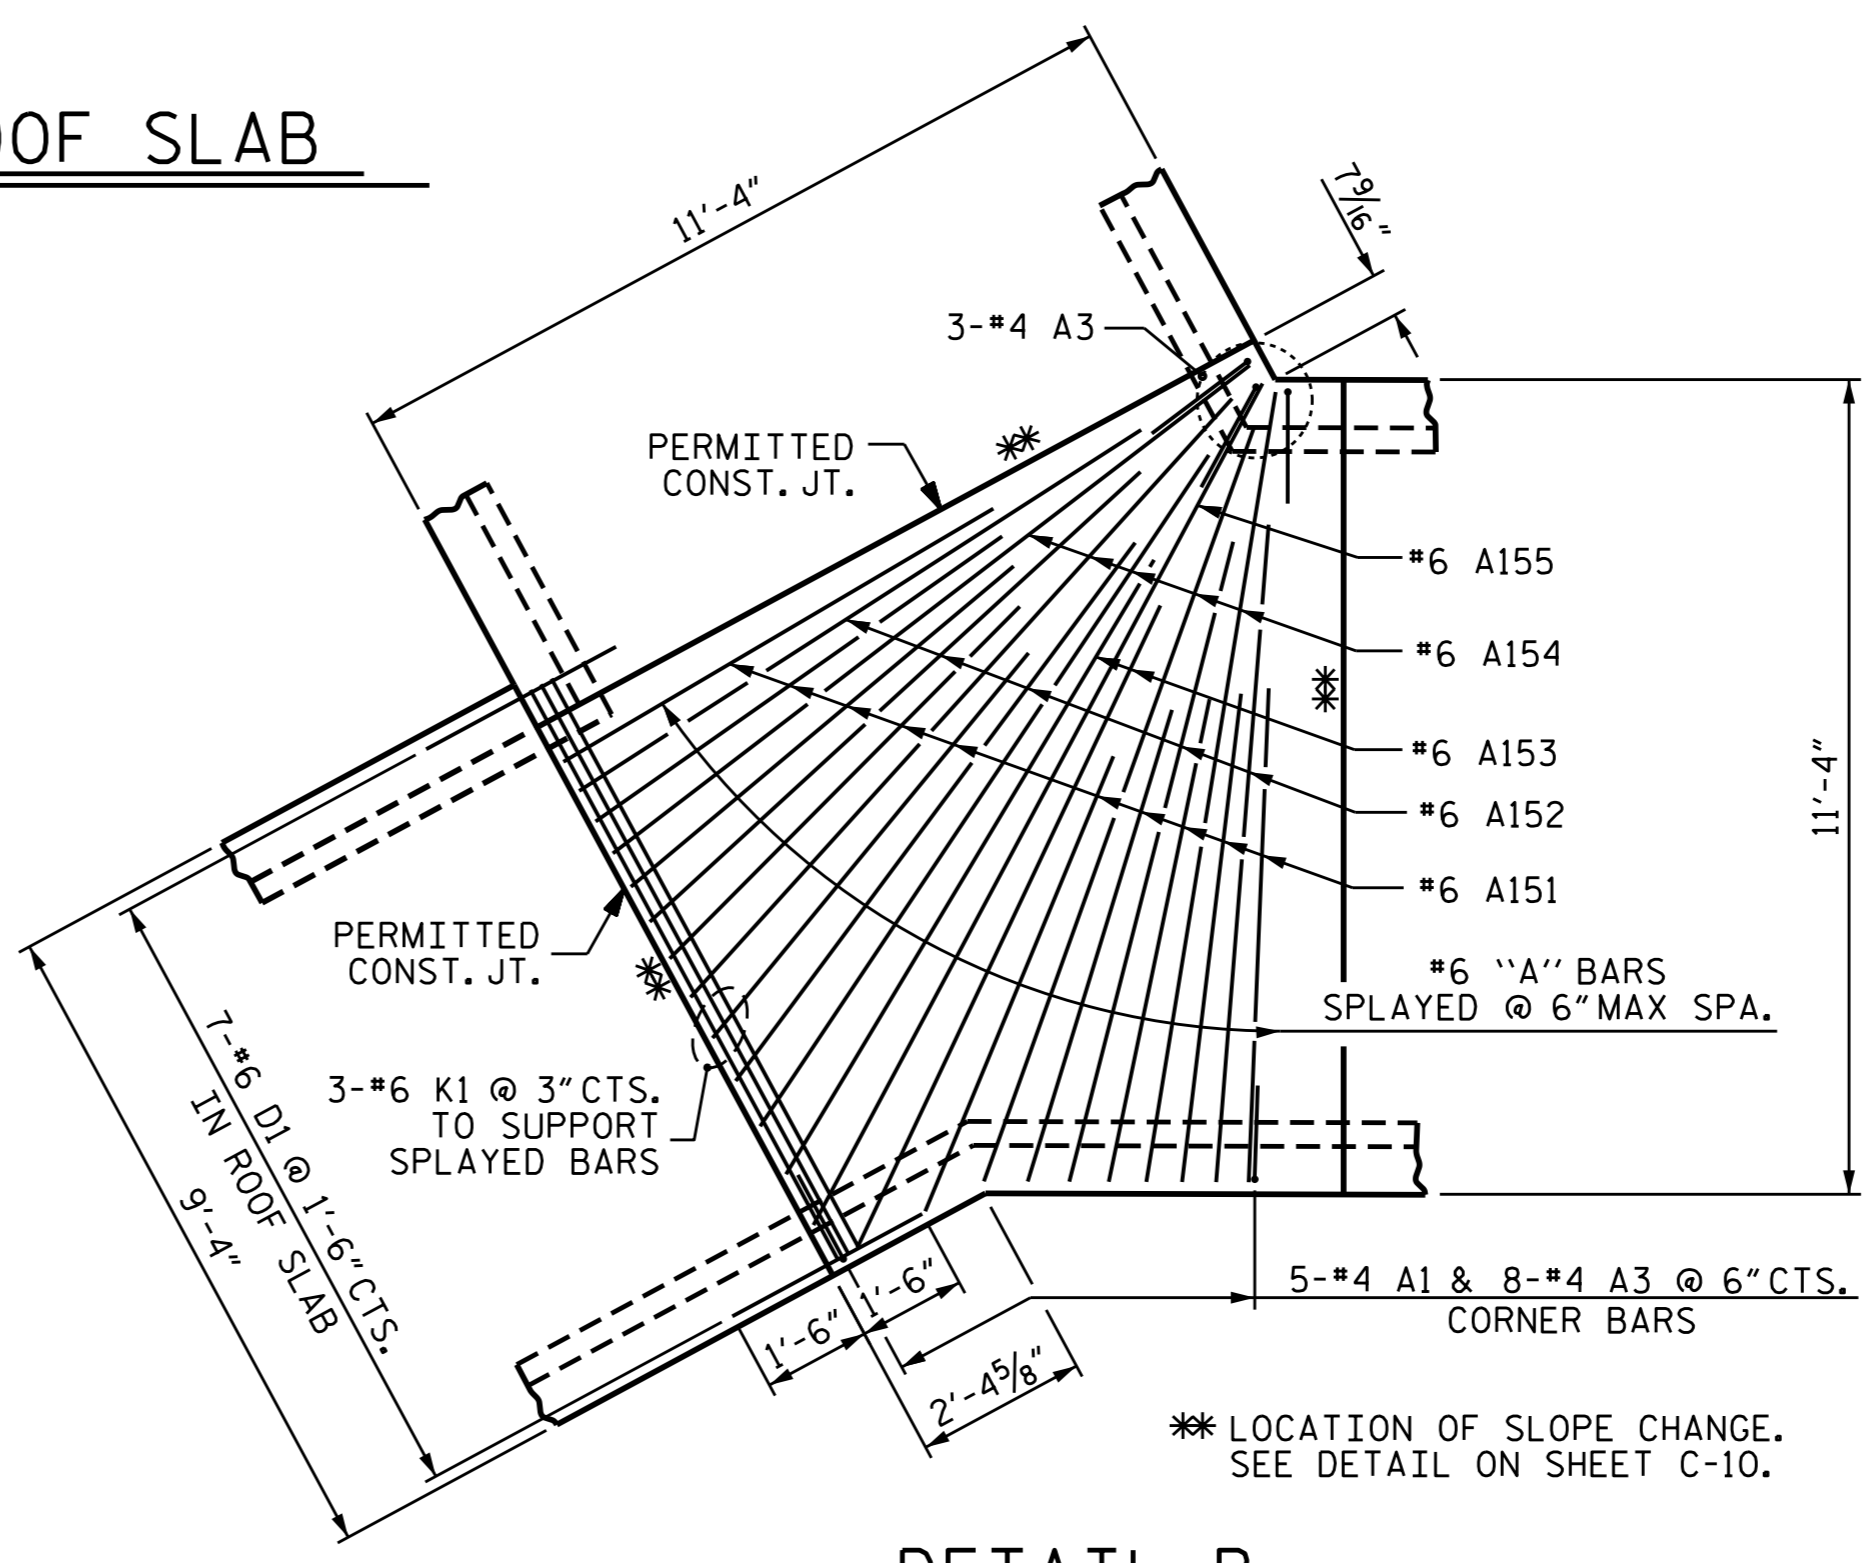


DETAIL B

*4 "C" BARS NOT SHOWN FOR CLARITY.

PROJECT NO. U-2524D
GUILFORD COUNTY
 STATION: 1+26.46 -SPBY8-
 SHEET 5 OF 7

STATE OF NORTH CAROLINA
 DEPARTMENT OF TRANSPORTATION
 RALEIGH
CULVERTS #1 & #2
PHASE C1&2-P2
ROOF SLAB DETAILS

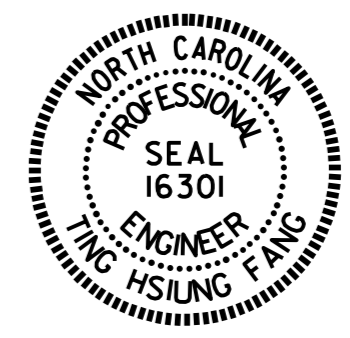

Designed by
Ting Fang
 E7208840097435 7/15/2016

DOCUMENT NOT CONSIDERED
 FINAL UNLESS ALL
 SIGNATURES COMPLETED

REVISIONS						SHEET NO.
NO.	BY:	DATE:	NO.	BY:	DATE:	C-11
1			3			TOTAL SHEETS
2			4			34

DRAWN BY : A. SORSENGINH DATE : 1/2016
 CHECKED BY : T. H. FANG DATE : 5/15/16
 DESIGN ENGINEER OF RECORD: A. SORSENGINH DATE : 5/26/16