

**LOAD AND RESISTANCE FACTOR RATING (LRFR)
SUMMARY FOR REINFORCED CONCRETE BOX CULVERTS**

LEVEL	VEHICLE	WEIGHT (W) (TONS)	CONTROLLING LOAD RATING #	MINIMUM RATING FACTORS (RF)	TONS = W x RF	STRENGTH I LIMIT STATE								COMMENT NUMBER		
						MOMENT				SHEAR						
						LIVE-LOAD FACTORS (LL)	RATING FACTOR	BOX NO.	ELEMENT TYPE	DISTANCE FROM LEFT END OF ELEMENT (ft)	RATING FACTOR	BOX NO.	ELEMENT TYPE		DISTANCE FROM LEFT END OF ELEMENT (ft)	
DESIGN LOAD RATING	HL-93 (INVENTORY)	N/A	①	1.41	--	1.75	5.70	1	EXTERIOR WALL	4.31	1.41	1	EXTERIOR WALL	1.27		
	HL-93 (OPERATING)	N/A		1.82	--	1.35	7.38	1	EXTERIOR WALL	4.31	1.82	1	EXTERIOR WALL	1.27		
	HS-20 (INVENTORY)	36.000	②	1.41	50.60	1.75	5.70	1	EXTERIOR WALL	4.31	1.41	1	EXTERIOR WALL	1.27		
	HS-20 (OPERATING)	36.000		1.82	65.59	1.35	7.38	1	EXTERIOR WALL	4.31	1.82	1	EXTERIOR WALL	1.27		
LEGAL LOAD RATING	SINGLE VEHICLE (SV)	SNSH	13.500	③	1.74	23.54	1.40	7.11	1	EXTERIOR WALL	4.31	1.74	1	EXTERIOR WALL	1.27	
		SNGARBS2	20.000		1.74	34.88	1.40	7.11	1	EXTERIOR WALL	4.31	1.74	1	EXTERIOR WALL	1.27	
		SNAGRIS2	22.000		1.74	38.37	1.40	7.11	1	EXTERIOR WALL	4.31	1.74	1	EXTERIOR WALL	1.27	
		SNCOTTS3	27.250		1.74	47.52	1.40	7.11	1	EXTERIOR WALL	4.31	1.74	1	EXTERIOR WALL	1.27	
		SNAGGRS4	34.925		1.74	60.91	1.40	7.11	1	EXTERIOR WALL	4.31	1.74	1	EXTERIOR WALL	1.27	
		SNS5A	35.550		1.74	62.00	1.40	7.11	1	EXTERIOR WALL	4.31	1.74	1	EXTERIOR WALL	1.27	
		SNS6A	39.950		1.74	69.67	1.40	7.11	1	EXTERIOR WALL	4.31	1.74	1	EXTERIOR WALL	1.27	
		SNS7B	42.000		1.74	73.25	1.40	7.11	1	EXTERIOR WALL	4.31	1.74	1	EXTERIOR WALL	1.27	
	TRUCK TRACTOR SEMI-TRAILER (TTST)	TNAGRIT3	33.000		1.74	57.55	1.40	7.11	1	EXTERIOR WALL	4.31	1.74	1	EXTERIOR WALL	1.27	
		TNT4A	33.075		1.74	57.68	1.40	7.11	1	EXTERIOR WALL	4.31	1.74	1	EXTERIOR WALL	1.27	
		TNT6A	41.600		1.74	72.55	1.40	7.11	1	EXTERIOR WALL	4.31	1.74	1	EXTERIOR WALL	1.27	
		TNT7A	42.000		1.74	73.25	1.40	7.11	1	EXTERIOR WALL	4.31	1.74	1	EXTERIOR WALL	1.27	
		TNT7B	42.000		1.74	73.25	1.40	7.11	1	EXTERIOR WALL	4.31	1.74	1	EXTERIOR WALL	1.27	
		TNAGRIT4	43.000		1.74	74.99	1.40	7.11	1	EXTERIOR WALL	4.31	1.74	1	EXTERIOR WALL	1.27	
		TNAGT5A	45.000		1.74	78.48	1.40	7.11	1	EXTERIOR WALL	4.31	1.74	1	EXTERIOR WALL	1.27	
		TNAGT5B	45.000		1.74	78.48	1.40	7.11	1	EXTERIOR WALL	4.31	1.74	1	EXTERIOR WALL	1.27	

LOAD FACTORS:

DESIGN LOAD RATING FACTORS		
LOAD TYPE	MAX FACTOR	MIN FACTOR
DC	1.25	0.90
DW	1.50	0.65
EV	1.30	0.90
EH	1.35	0.90
ES	1.35	0.90
LS	1.75	--
WA	1.00	--


NOTE:

RATING FACTORS ARE BASED ON THE STRENGTH I LIMIT STATE.

COMMENTS:

- 1.
- 2.
- 3.
- 4.

#	CONTROLLING LOAD RATING
①	DESIGN LOAD RATING (HL-93)
②	DESIGN LOAD RATING (HS-20)
③	LEGAL LOAD RATING **
** SEE CHART FOR VEHICLE TYPE	

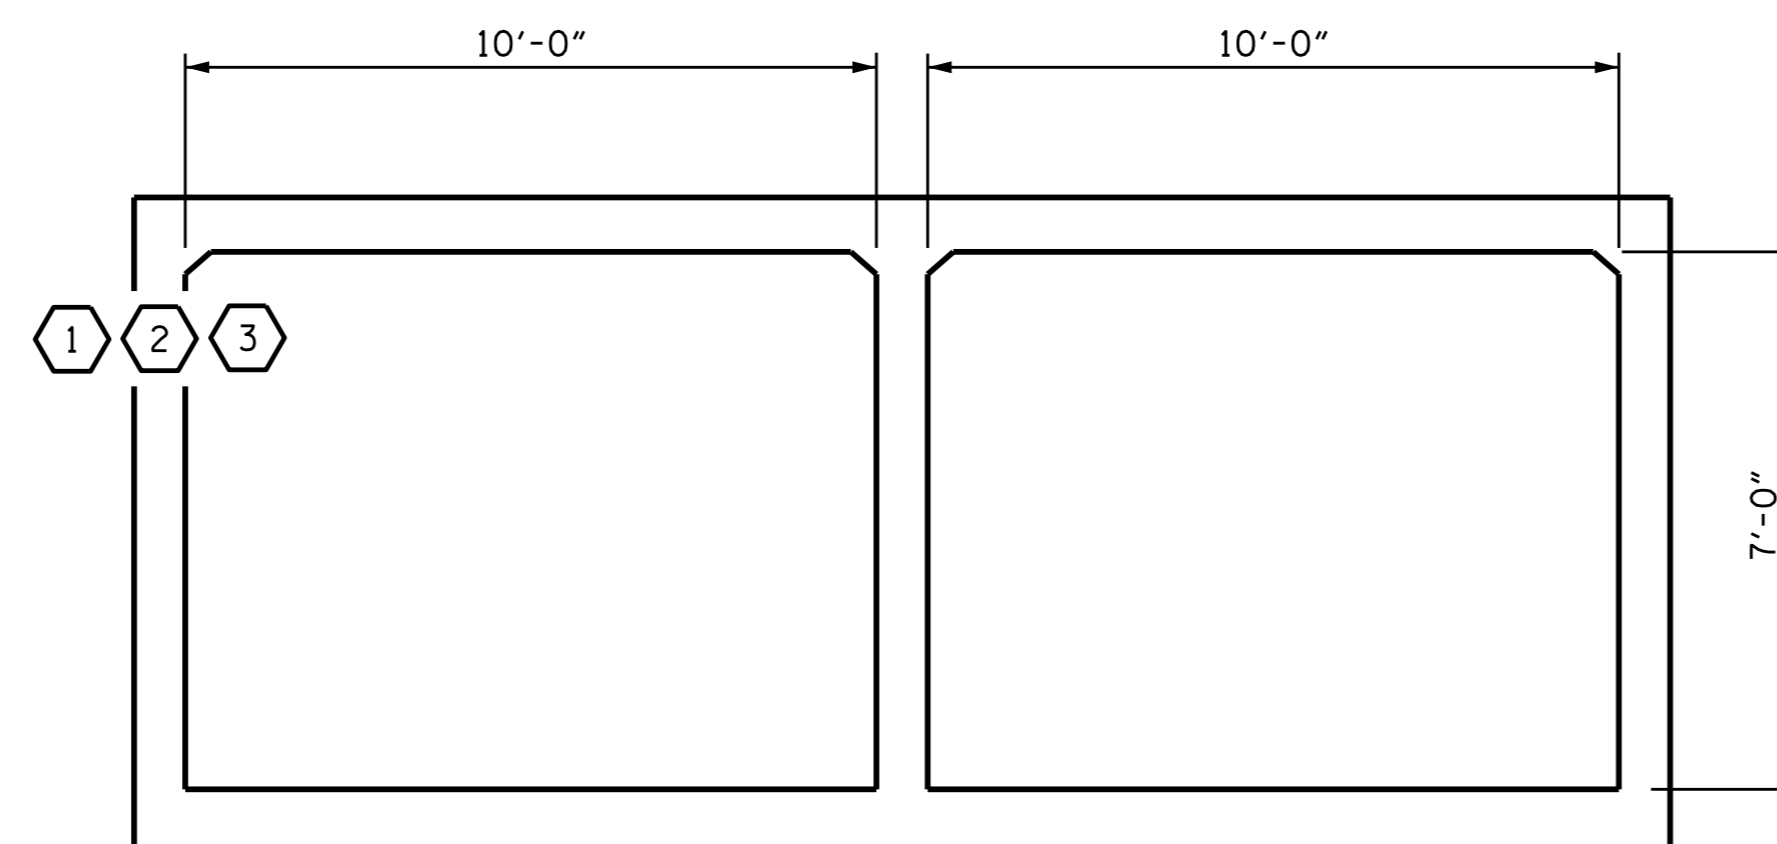

LRFR SUMMARY
(LOOKING DOWNSTREAM)

PROJECT NO. U-2524D
GUILFORD COUNTY
 STATION: 9+04.29 -RPAY8-

SHEET 8 OF 9



STATE OF NORTH CAROLINA
 DEPARTMENT OF TRANSPORTATION
 RALEIGH

**STANDARD
 LRFR SUMMARY FOR
 REINFORCED CONCRETE
 BOX CULVERTS
 (NON-INTERSTATE TRAFFIC)
 SECTION A-A**

REVISIONS						SHEET NO.	
NO.	BY:	DATE:	NO.	BY:	DATE:	C-21	
①			③			TOTAL SHEETS	34
②			④				

DOCUMENT NOT CONSIDERED
 FINAL UNLESS ALL
 SIGNATURES COMPLETED

ASSEMBLED BY : P. K. NEWTON DATE : 7/8/16
 CHECKED BY : T. H. FANG DATE : 7/11/16
 DRAWN BY : WMC 7/11 REV. 10/1/11 MAA/GM
 CHECKED BY : GM 7/11