



PROJECT REFERENCE NO. SHEET NO. I-5710 2C-1

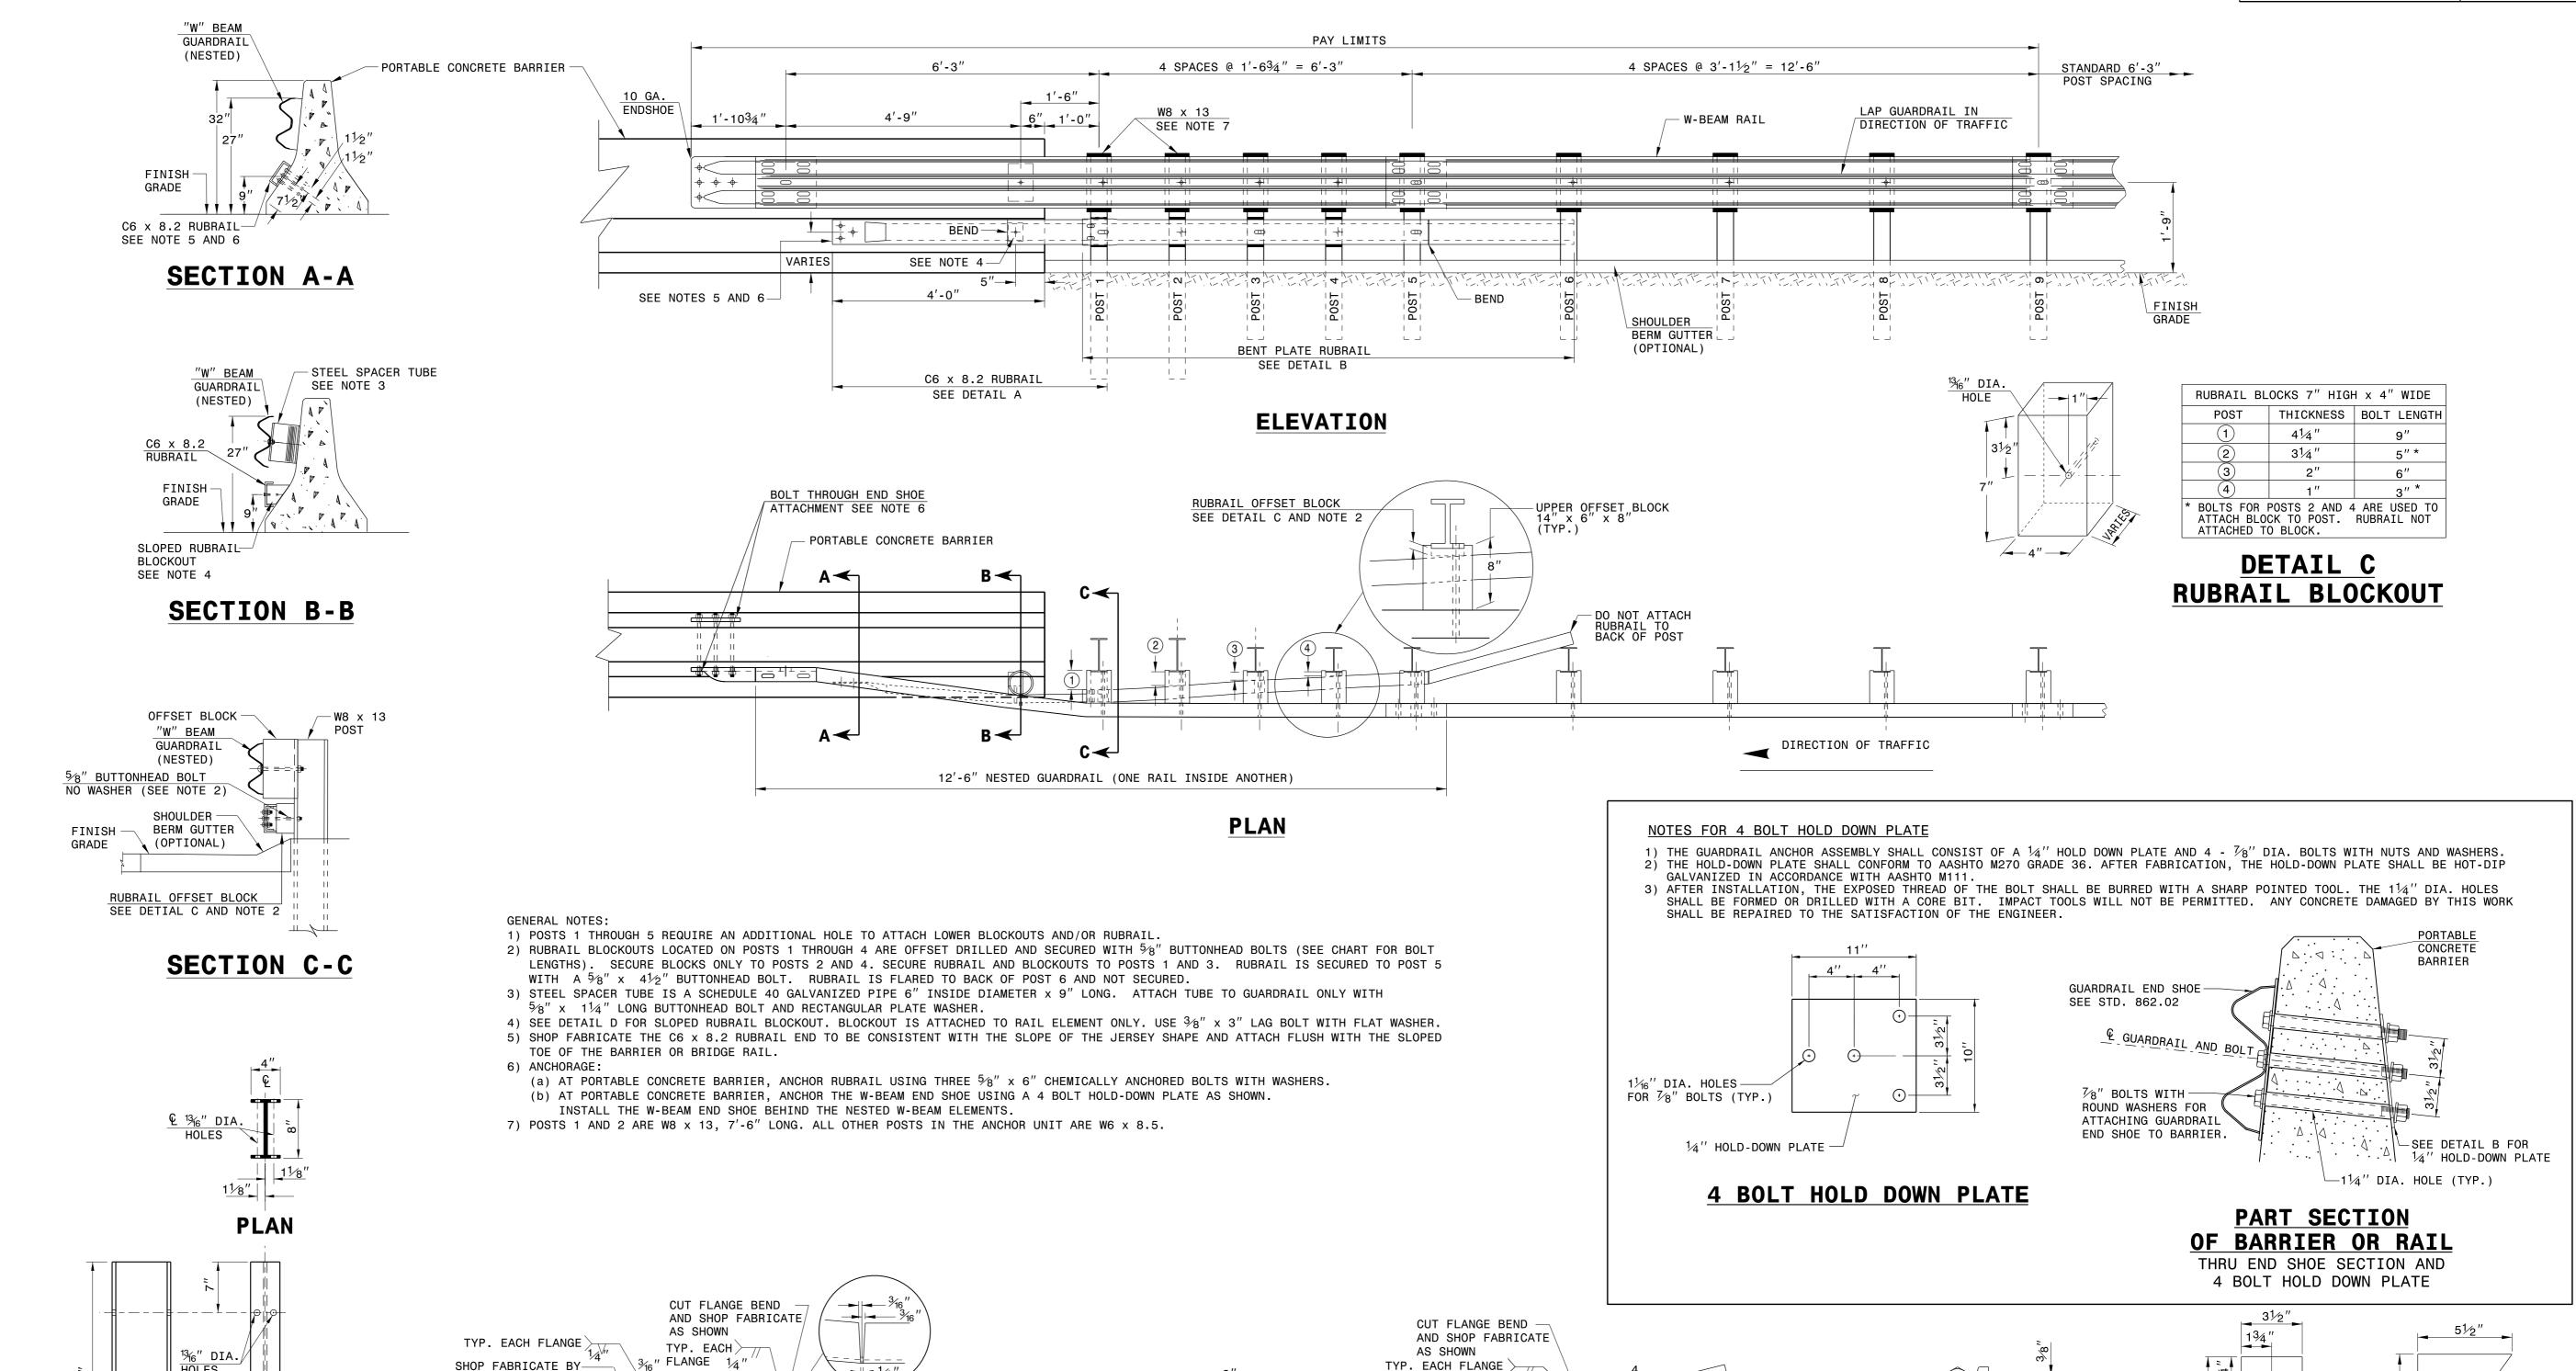


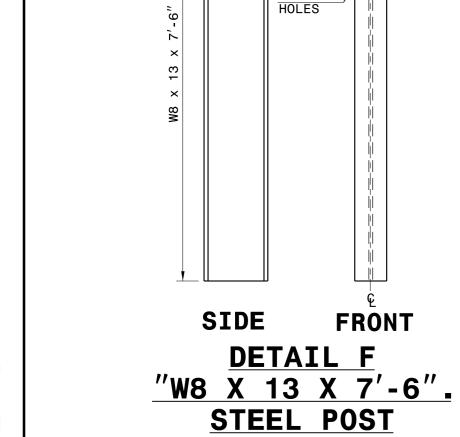

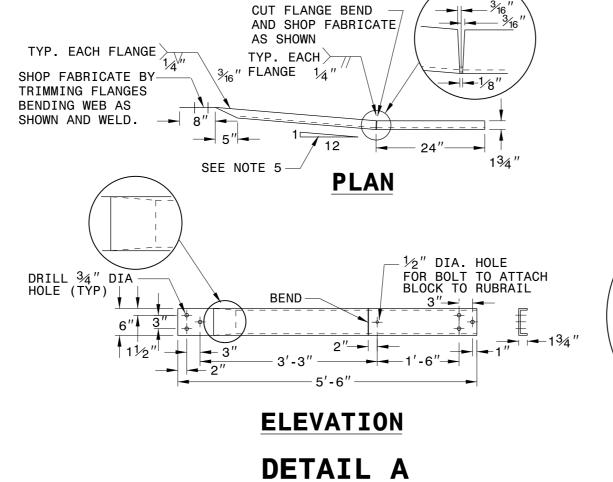


C6 x 8.2 RUBRAIL

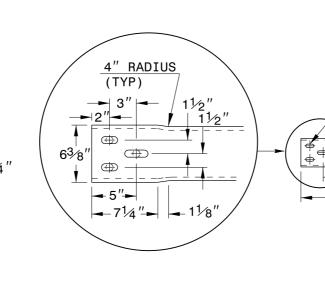


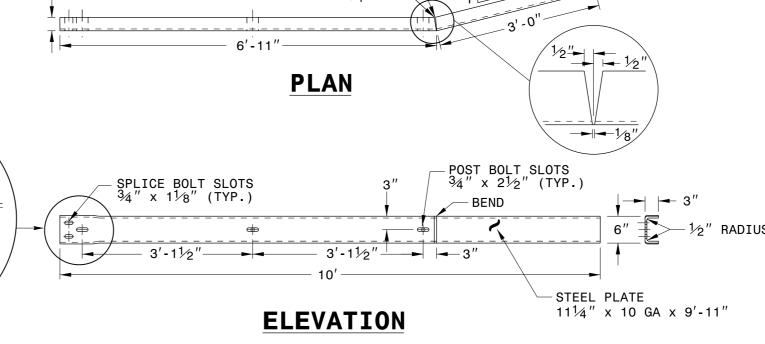


**DETAIL B** BENT PLATE RUBRAIL

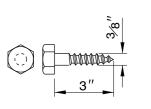



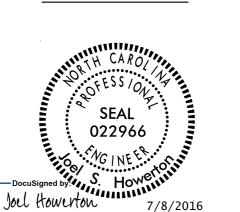

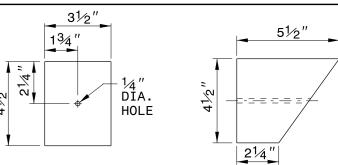

**FRONT** 

**DETAIL D** SLOPED RUBRAIL BLOCKOUT

SIDE

CONTRACT STANDARDS
AND DEVELOPMENT UNIT
Office 919-707-6950 FAX 919-250-4119

TEMPORARY GUARDRAIL **ANCHOR UNIT TYPE B-77** 

ORIGINAL BY: E.E. WARD DATE: 04-07-04 MODIFIED BY: E.E. WARD DATE: 07-14-05 CHECKED BY: DATE: FILE SPEC.: jhowerton/Temporary B-77 to PCB

DOCUMENT NOT CONSIDERED FINAL UNLESS ALL SIGNATURES COMPLETED