
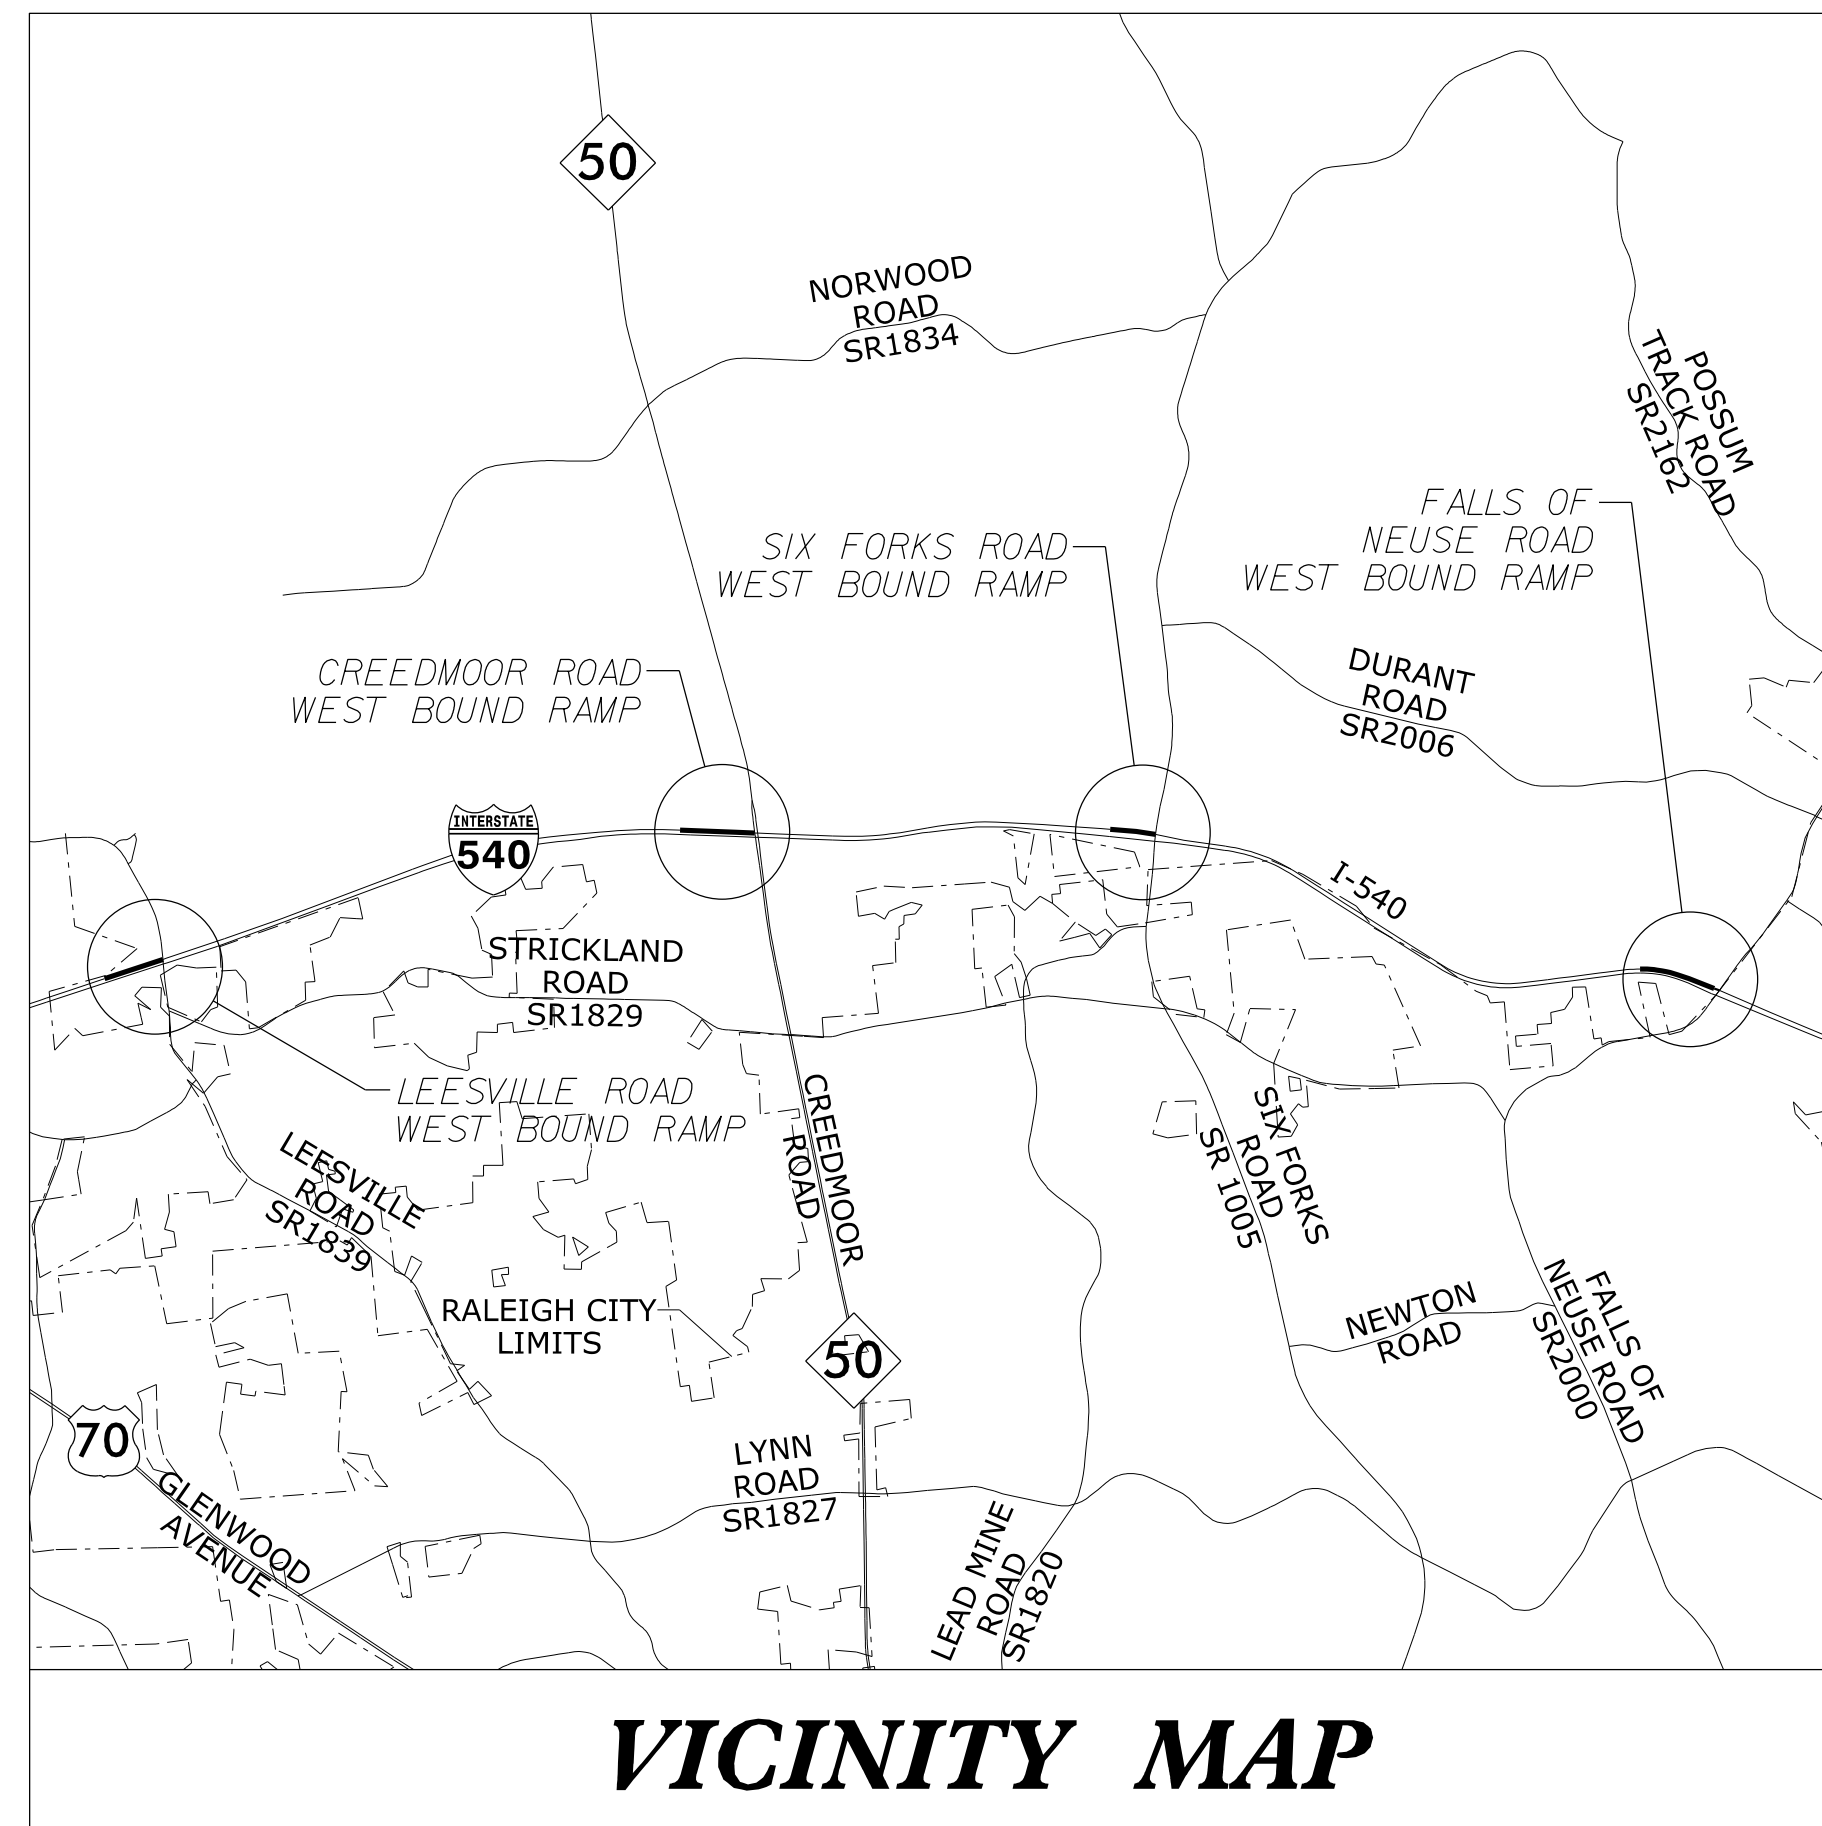


STATE OF NORTH CAROLINA
DIVISION OF HIGHWAYS

TRANSPORTATION MANAGEMENT PLAN

WAKE COUNTY

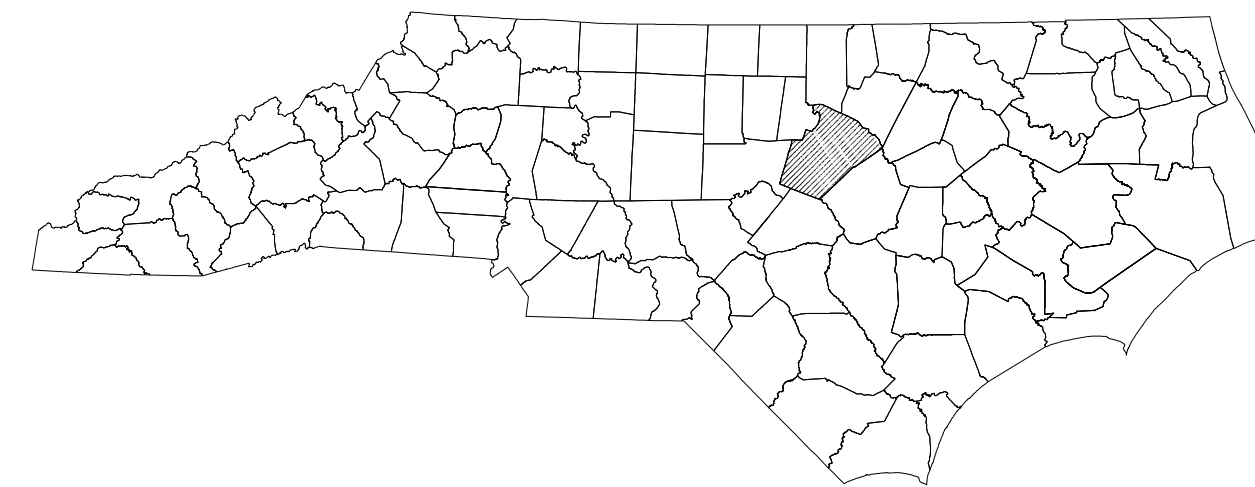

PLAN PREPARED FOR N.C.D.O.T. BY:
ATKINS 1616 EAST MILLBROOK ROAD, SUITE 310
RALEIGH, NORTH CAROLINA 27609
(919) 876-6888 NCBEES #F-0326


INDEX OF SHEETS

SHEET NO.	TITLE
TMP-1	TITLE SHEET, VICINITY MAP, AND INDEX OF SHEETS
TMP-1A	LIST OF APPLICABLE ROADWAY STANDARD DRAWINGS, AND LEGEND
TMP-1B - TMP-1E	TRANSPORTATION OPERATIONS PLAN: (MANAGEMENT STRATEGIES, GENERAL NOTES, AND LOCAL NOTES)
TMP-2	PORTABLE CONCRETE BARRIER AT TEMPORARY SHORING LOCATIONS
TMP-2A	TEMPORARY SHORING DATA
TMP-2B	SPECIAL SIGN DETAIL
TMP-3 - TMP-3C	TEMPORARY TRAFFIC CONTROL PHASING
TMP-4 - TMP-5	-RB1- (LEESVILLE ROAD WESTBOUND I-540 ON-RAMP) LEFT LANE CLOSURE TEMPORARY TRAFFIC CONTROL DETAILS
TMP-6 - TMP-7	-RB1- (LEESVILLE ROAD WESTBOUND I-540 ON-RAMP) RIGHT LANE CLOSURE TEMPORARY TRAFFIC CONTROL DETAILS
TMP-8 - TMP-9	-RB1- (LEESVILLE ROAD WESTBOUND I-540 ON-RAMP) FULL CLOSURE TEMPORARY TRAFFIC CONTROL DETAILS
TMP-10	-RB1- (LEESVILLE ROAD WESTBOUND I-540 ON-RAMP) FULL CLOSURE DETOUR DETAIL
TMP-11 - TMP-12	-RB2- (CREEDMOOR ROAD WESTBOUND I-540 ON-RAMP) LEFT LANE CLOSURE TEMPORARY TRAFFIC CONTROL DETAILS
TMP-13 - TMP-14	-RB2- (CREEDMOOR ROAD WESTBOUND I-540 ON-RAMP) RIGHT LANE CLOSURE TEMPORARY TRAFFIC CONTROL DETAILS
TMP-15 - TMP-16	-RB2- (CREEDMOOR ROAD WESTBOUND I-540 ON-RAMP) FULL CLOSURE TEMPORARY TRAFFIC CONTROL DETAILS
TMP-17	-RB2- (CREEDMOOR ROAD WESTBOUND I-540 ON-RAMP) FULL CLOSURE DETOUR DETAIL
TMP-18 - TMP-19	-RB3- (SIX FORKS ROAD WESTBOUND I-540 ON-RAMP) LEFT LANE CLOSURE TEMPORARY TRAFFIC CONTROL DETAILS
TMP-20 - TMP-21	-RB3- (SIX FORKS ROAD WESTBOUND I-540 ON-RAMP) RIGHT LANE CLOSURE TEMPORARY TRAFFIC CONTROL DETAILS
TMP-22 - TMP-23	-RB3- (SIX FORKS ROAD WESTBOUND I-540 ON-RAMP) FULL CLOSURE TEMPORARY TRAFFIC CONTROL DETAILS
TMP-24	-RB3- (SIX FORKS ROAD WESTBOUND I-540 ON-RAMP) FULL CLOSURE DETOUR DETAIL
TMP-25 - TMP-26	-RB4- (FALLS OF NEUSE ROAD WESTBOUND I-540 ON-RAMP) LEFT LANE CLOSURE TEMPORARY TRAFFIC CONTROL DETAILS
TMP-27 - TMP-28	-RB4- (FALLS OF NEUSE ROAD WESTBOUND I-540 ON-RAMP) RIGHT LANE CLOSURE TEMPORARY TRAFFIC CONTROL DETAILS
TMP-29 - TMP-30	-RB4- (FALLS OF NEUSE ROAD WESTBOUND I-540 ON-RAMP) FULL CLOSURE TEMPORARY TRAFFIC CONTROL DETAILS
TMP-31	-RB4- (FALLS OF NEUSE ROAD WESTBOUND I-540 ON-RAMP) FULL CLOSURE DETOUR DETAIL
TMP-32	-RB4- (FALLS OF NEUSE ROAD WESTBOUND I-540 ON-RAMP) PHASE I DETAIL

SHEET NO.


TMP-1

07-JUL-2016 08:41:01 \\jcr\Roadway\NCDOT\I-540 Ramp Metering\TrafficControl\CPN-I-5710_TC_TCP_01.dgn MILEZ054 AT DUS300019

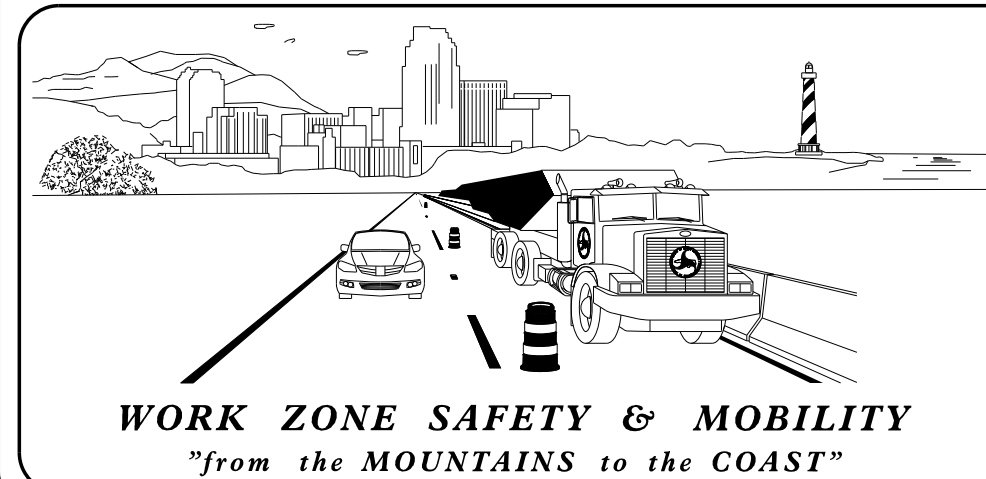

N.C.D.O.T. WORK ZONE TRAFFIC CONTROL
1561 MAIL SERVICE CENTER (MSC) RALEIGH, NC 27699-1561
750 N. GREENFIELD PARKWAY, GARNER, NC 27529 (DELIVERY)
PHONE: (919) 773-2800 FAX: (919) 771-2145

J. S. BOURNE, P.E. STATE TRAFFIC MANAGEMENT ENGINEER
DAVID BISSETTE, P.E. TRAFFIC CONTROL PROJECT ENGINEER
HELEN SHYU, P.E. TRAFFIC CONTROL PROJECT DESIGN ENGINEER
ALLA LYUDMIRSKAYA TRAFFIC CONTROL DESIGN ENGINEER

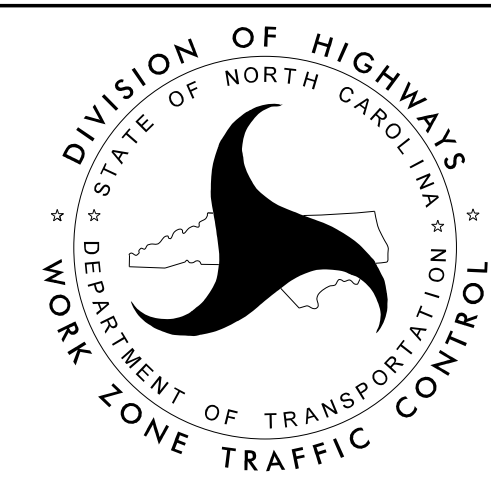


J. TODD BROOKS, P.E.
TRAFFIC CONTROL PROJECT ENGINEER


IAN BERDEAU, E.I.
TRAFFIC CONTROL PROJECT DESIGN ENGINEER

J. ABRAHAM WILES
TRAFFIC CONTROL DESIGN ENGINEER

DOCUMENT NOT CONSIDERED FINAL UNLESS ALL SIGNATURES COMPLETED

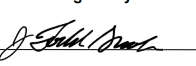APPROVED: 
DATE: 7/7/2016

SEAL

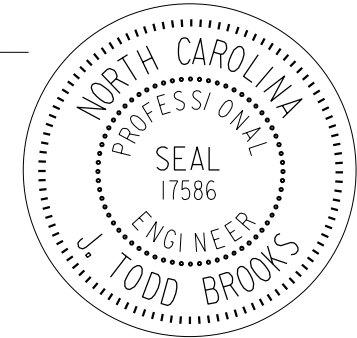

TIP PROJECT: I-5710