



LOCATION: SIX FORKS ROAD

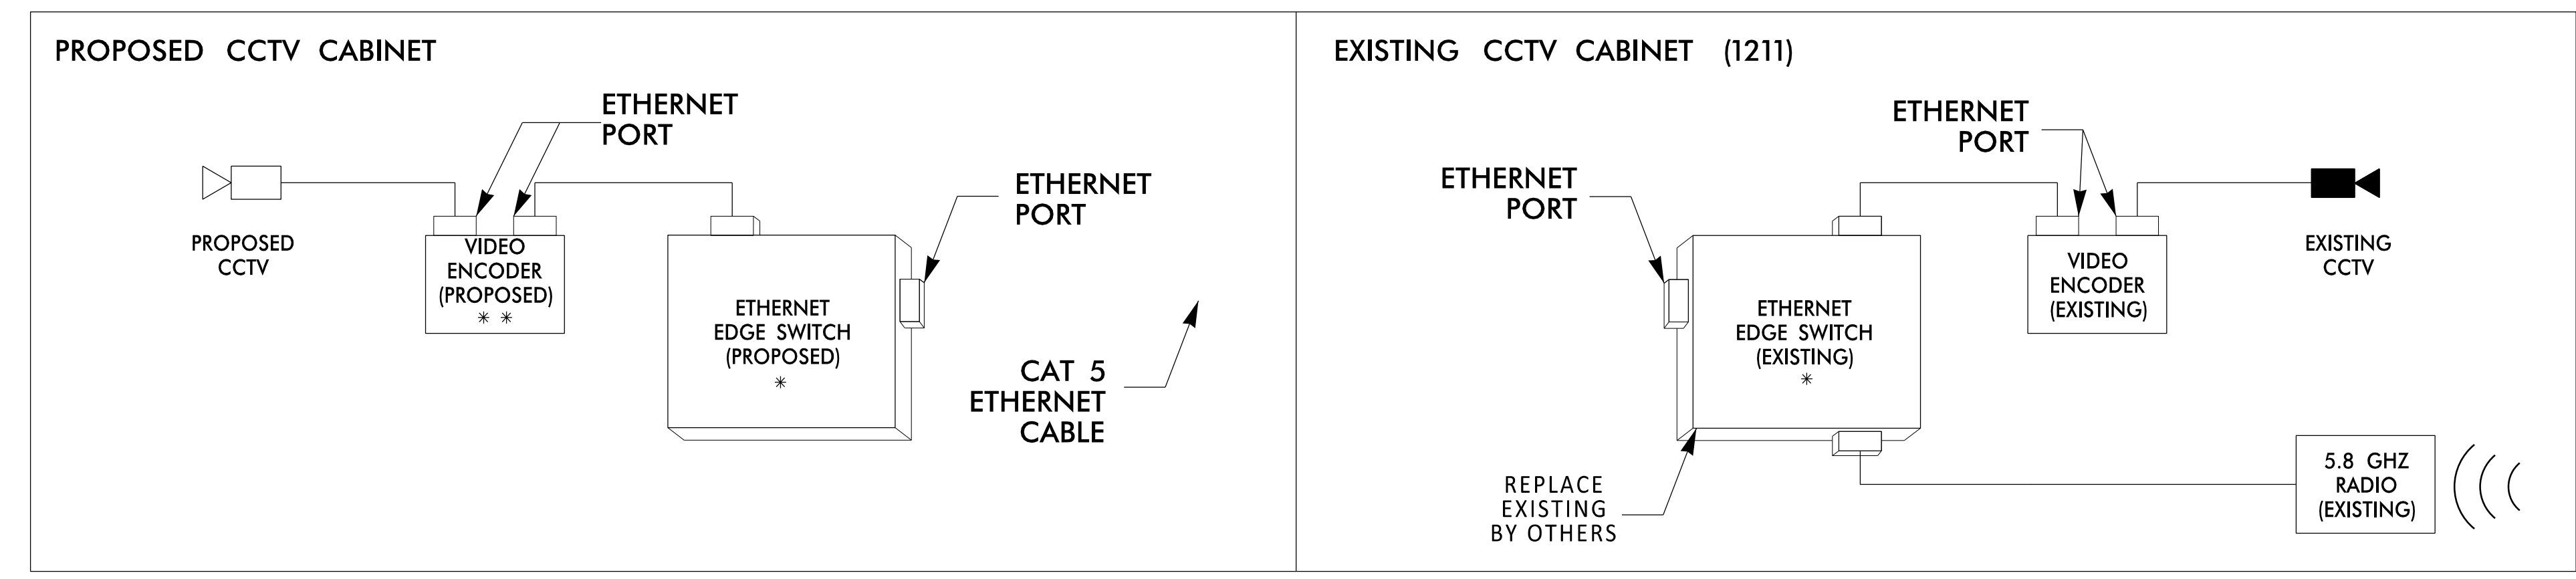

LOCATION: LEESVILLE ROAD (1207), CREEDMOOR ROAD (1209), & FALLS OF THE NEUSE ROAD (1214)

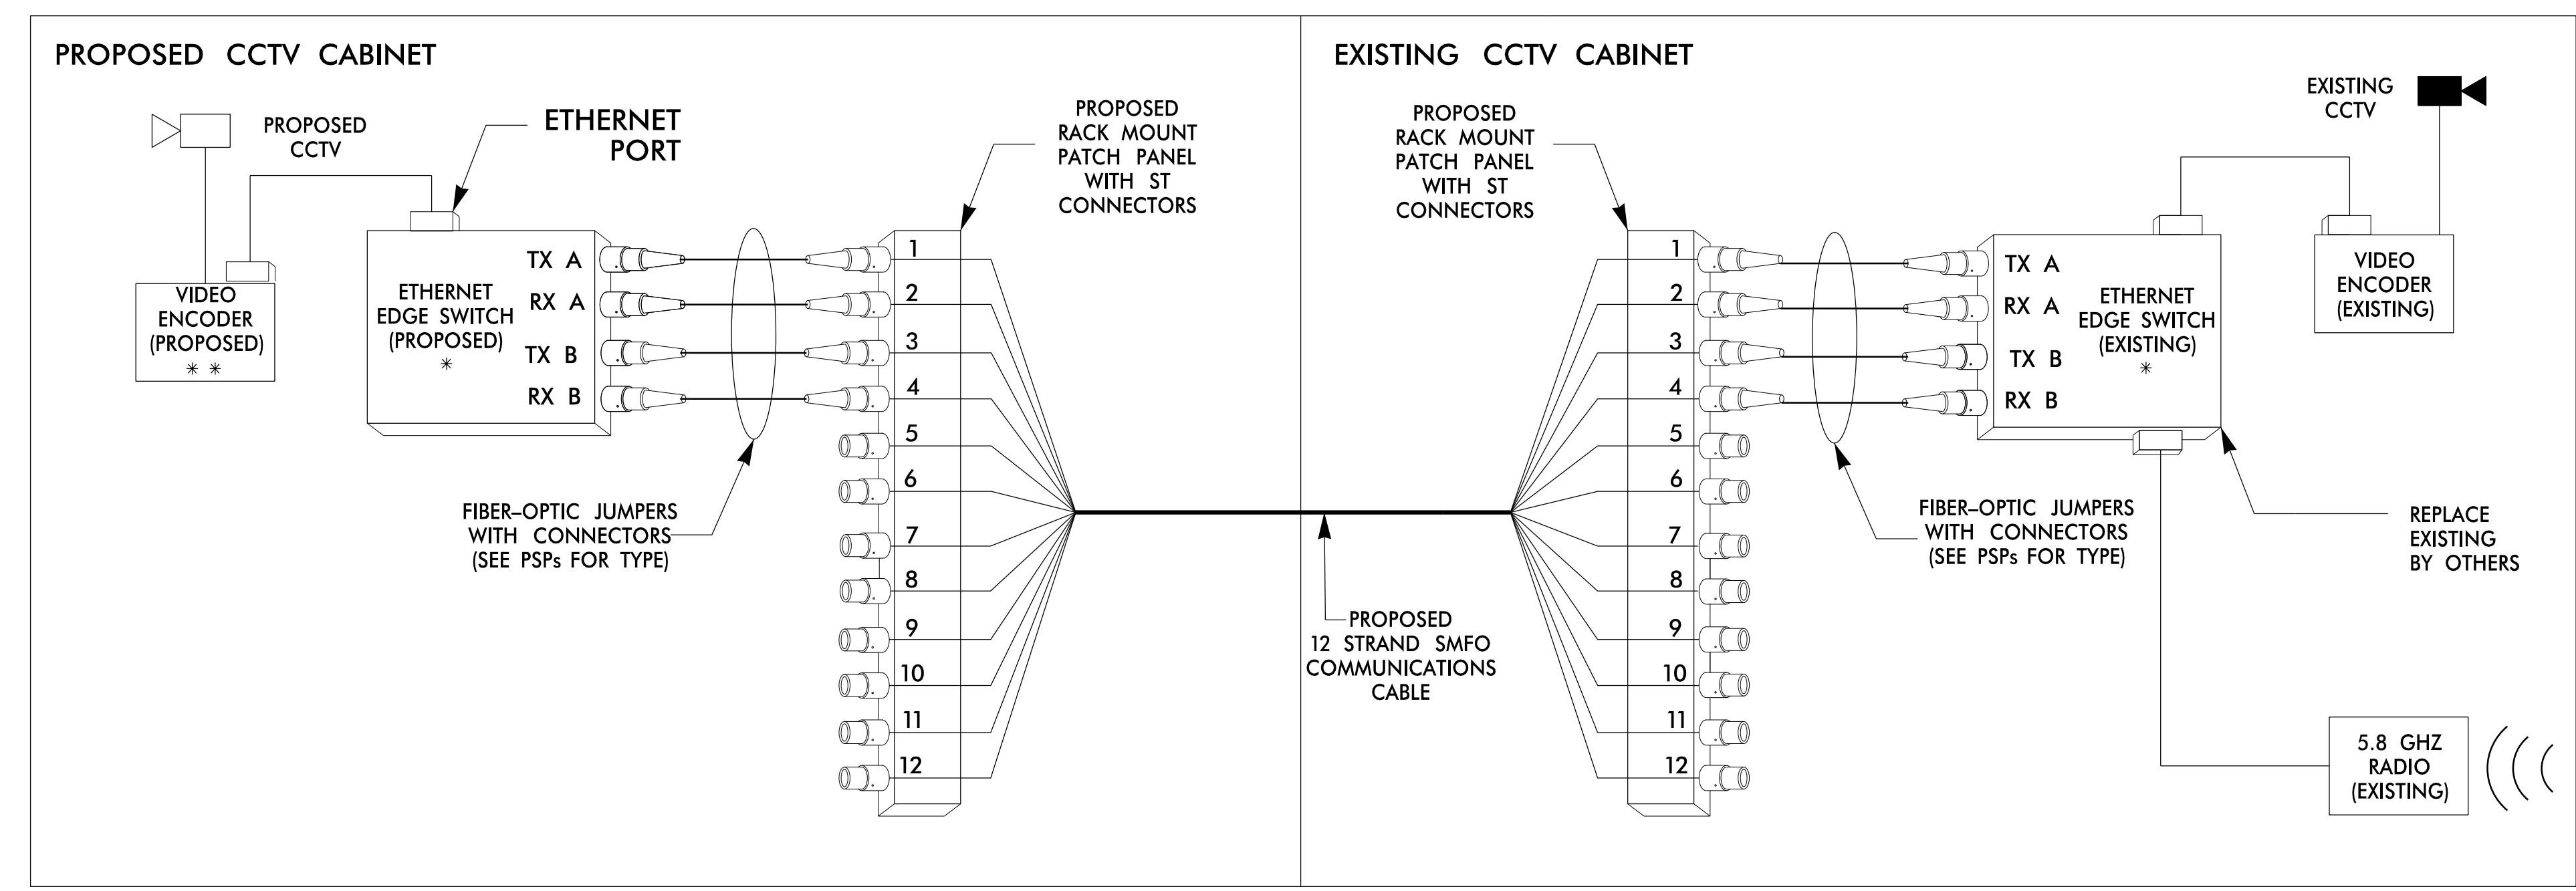

*FURNISHED AND INSTALLED BY NCDOT
 **FURNISHED BY NCDOT, INSTALLED BY CONTRACTOR

27-JUN-2016 15:55 T:\Product\IT\ITS\NCDOT\00042047 1-540 Ramp Meter Design\Mobility and Safety TD\ITS Task 3 and 4 - ITS Plans\ITS-25 Communications.dgn WLE2054 AT DUS300019

ATKINS 5200 77 CENTER DRIVE, SUITE 500
 CHARLOTTE, NORTH CAROLINA 28217
 (704) 522-7275 NCBEES #F-0326

DOCUMENT NOT CONSIDERED FINAL
 UNLESS ALL SIGNATURES COMPLETED

COLOR CODE	
TIA/EIA	598-B
(1) BLUE	(7) RED
(2) ORANGE	(8) BLACK
(3) GREEN	(9) YELLOW
(4) BROWN	(10) VIOLET
(5) SLATE	(11) ROSE
(6) WHITE	(12) AQUA

LEGEND

X = FUSION SPlice INDIVIDUAL FIBER
 C = CAP AND SEAL

EXPRESS = EXPRESS ENTIRE BUFFER TUBE /FIBERS THROUGH WITHOUT CUTTING

BUFFER SPlice = SPlice ALL FIBERS IN BUFFER TUBE COLOR TO COLOR

NOTES

- UNUSED FIBERS LEFT COILED AND STORED IN SPlice TRAY
- UNUSED BUFFER TUBES LEFT COILED AND STORED IN SPlice ENCLOSURE
- EDGE SWITCH CONFIGURATIONS ARE GENERIC. CONTRACTOR IS RESPONSIBLE FOR DETERMINING/ENSURING THE PROPER TERMINATIONS.

<p>Prepared for the Offices of: Division 5 Wake County Raleigh</p>	<p>I-540 Ramp Metering Communications Details</p>		
	PLAN DATE: June 2016 PREPARED BY: P M Blaiklock	REVIEWED BY: H A Badgett REVIEWED BY: J T Brooks	
REVISIONS:		INIT. DATE	DocuSigned by: H A Badgett PROFESSIONAL ENGINEER SEAL
N.T.S.		DATE:	CAD Filename: ITS-25 Communica...