


DETOUR SIGNING

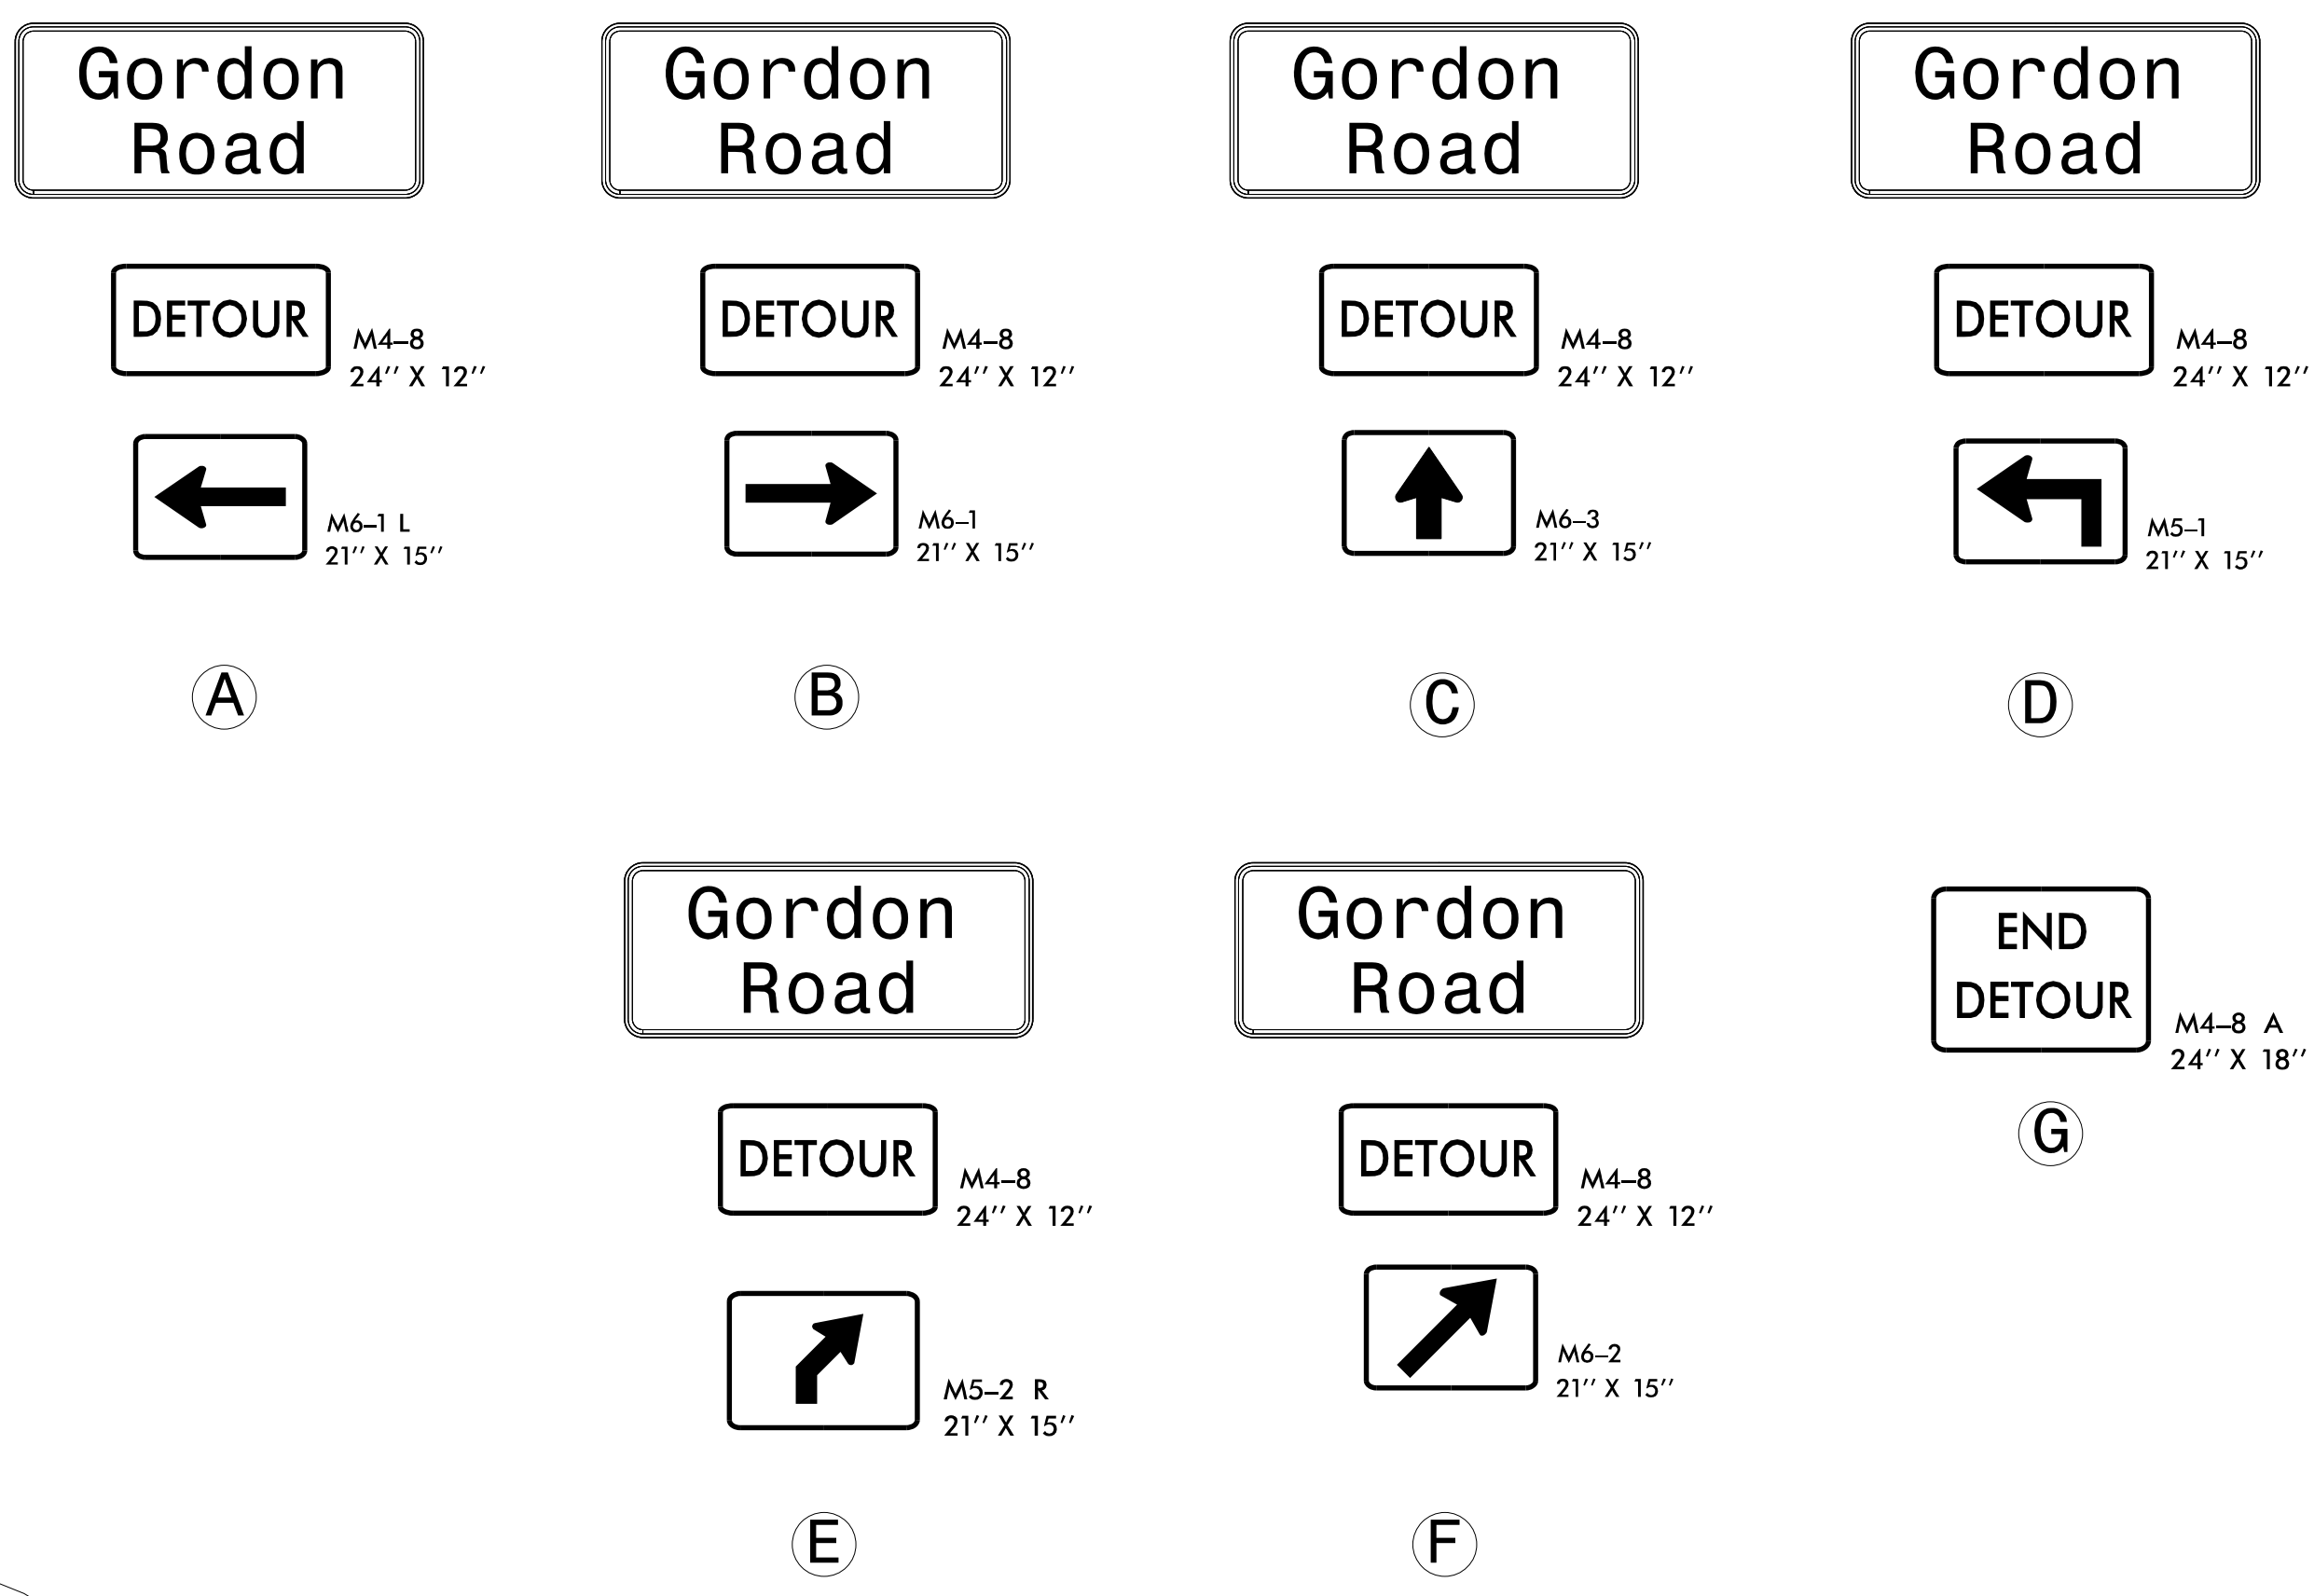

DETOUR ROUTE ●—●—●

NOTES: SEE TMP-2 FOR "GORDON ROAD" SPECIAL SIGN DESIGN.
 ALL DETOUR SIGN LOCATIONS ARE APPROXIMATE.
 * SEE RSD 1101.03, SHEET 1 OF 9, FOR TYPE III BARRICADE LOCATION WITH ATTACHED SIGNING & ADDITIONAL SIGNING FOR ROAD CLOSURE.

**DOCUMENT NOT CONSIDERED FINAL
UNLESS ALL SIGNATURES COMPLETED**

WETHERILL ENGINEERING

1223 Jones Franklin Rd.
 Raleigh, N.C. 27606
 License No. F-0377
 Bus: 919 851 8077
 Fax: 919 851 8107

TRANSPORTATION PLANNING/DESIGN - BRIDGE/STRUCTURE DESIGN
 CIVIL/SITE DESIGN - GIS/GPS - CONSTRUCTION OBSERVATION

APPROVED: _____ DATE: _____

Seal of Greg S. Purvis, Professional Engineer, License No. 22999, State of North Carolina, dated 8/24/2016.

Seal of the North Carolina Department of Transportation, Division of Highways, Work Zone Traffic Control.

**DETOUR
GORDON RD. (-Y1REV-)**

6/27/2016
P:\2016\NR-5769\TrafficControl\TCP\NR-5769_TC_TCP_PSHL_02A.dgn
User:skennedy