





8/23/99

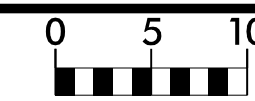


PROJ. REFERENCE NO.
R-5769


SHEET NO.
X-7

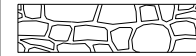150 140 130 120 110 100 90 80 70 60 50 40 30 20 10 0 10 20 30 40 50 60 70 80 90 100 110 120 130 140 150


-  ROCK EMBANKMENT
-  ROCK PLATING
-  CLASS IV SELECT MATERIAL
- SEE DETAIL SHEETS 2G-1 THRU 2G-12

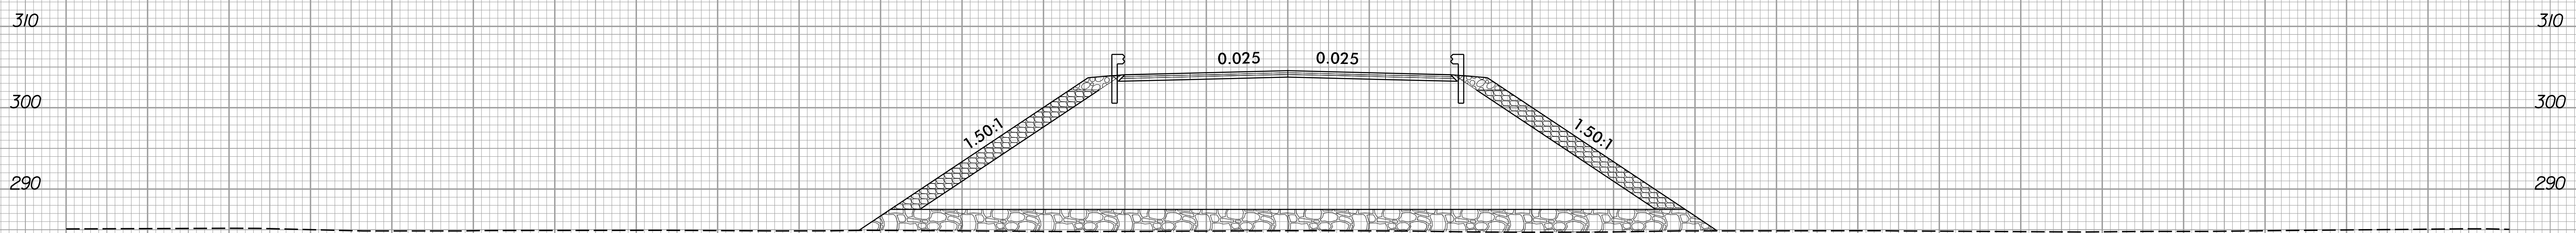


284.87
27 + 50.00

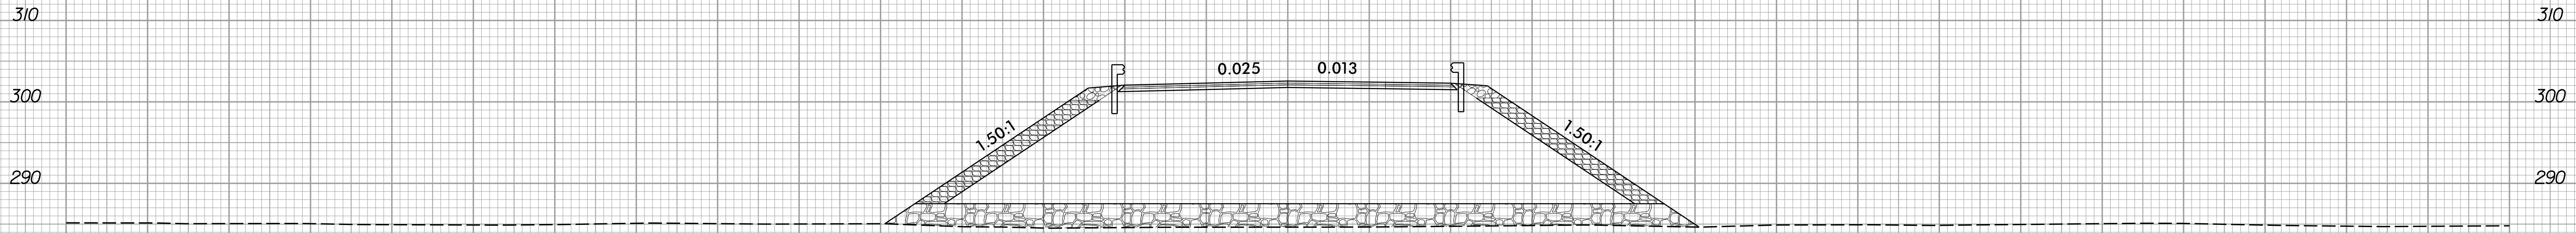

284.62
27 + 00.00

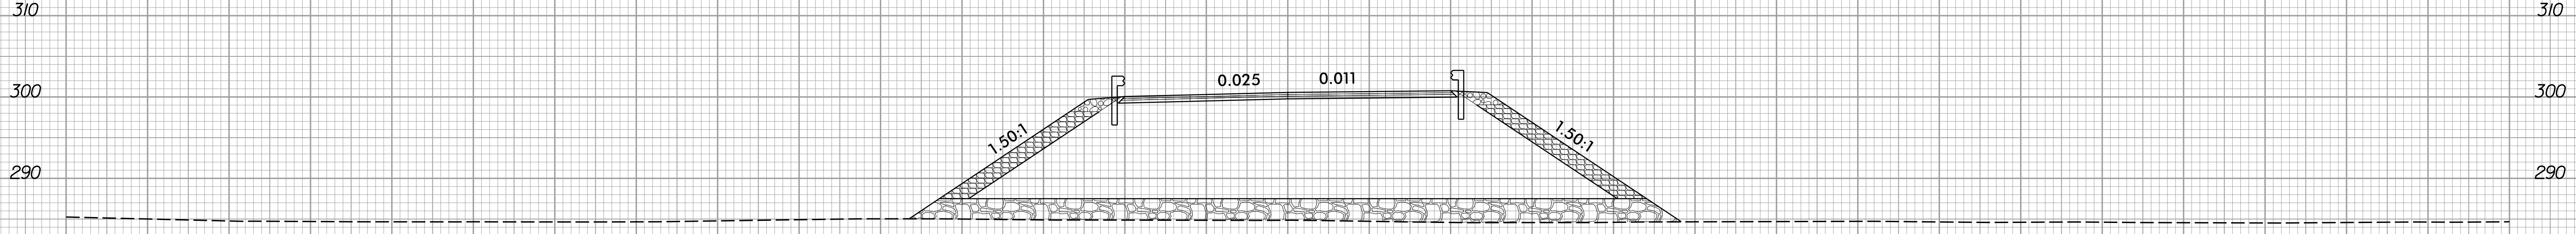

284.86
26 + 50.00

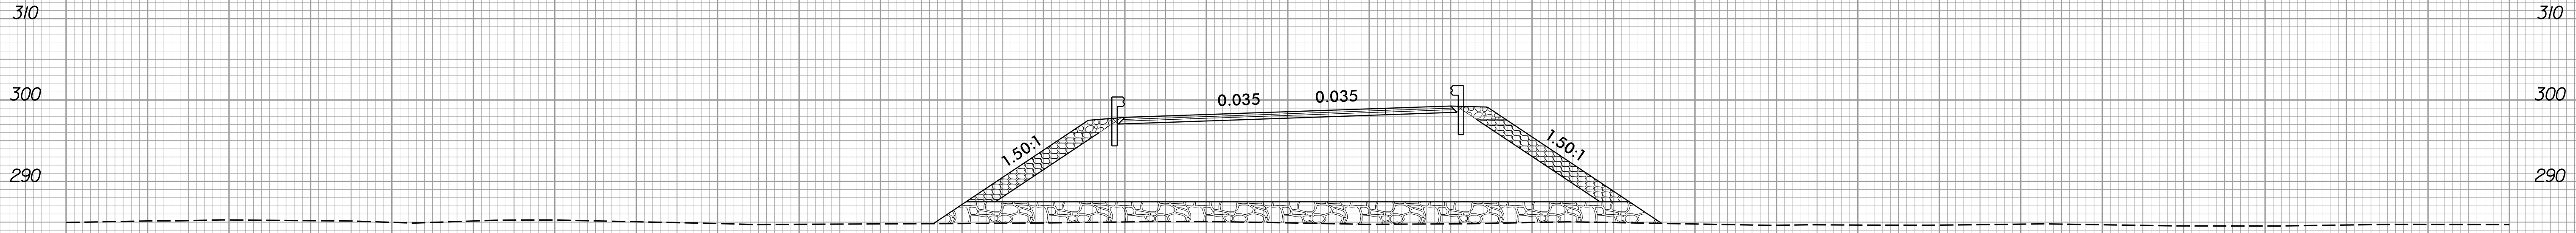

284.91
26 + 00.00

— L —

150 140 130 120 110 100 90 80 70 60 50 40 30 20 10 0 10 20 30 40 50 60 70 80 90 100 110 120 130 140 150

8/23/2006
1:58:16
J:\EIR\K05